
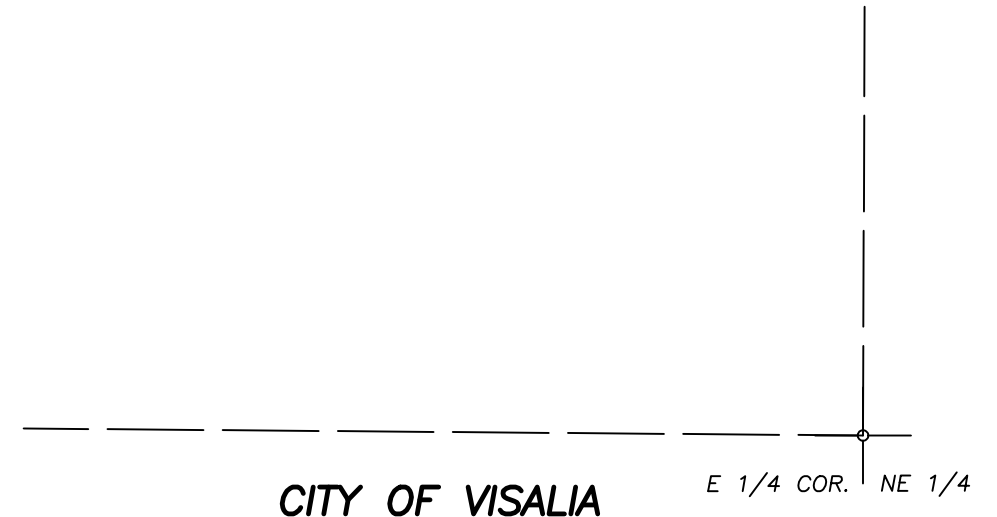
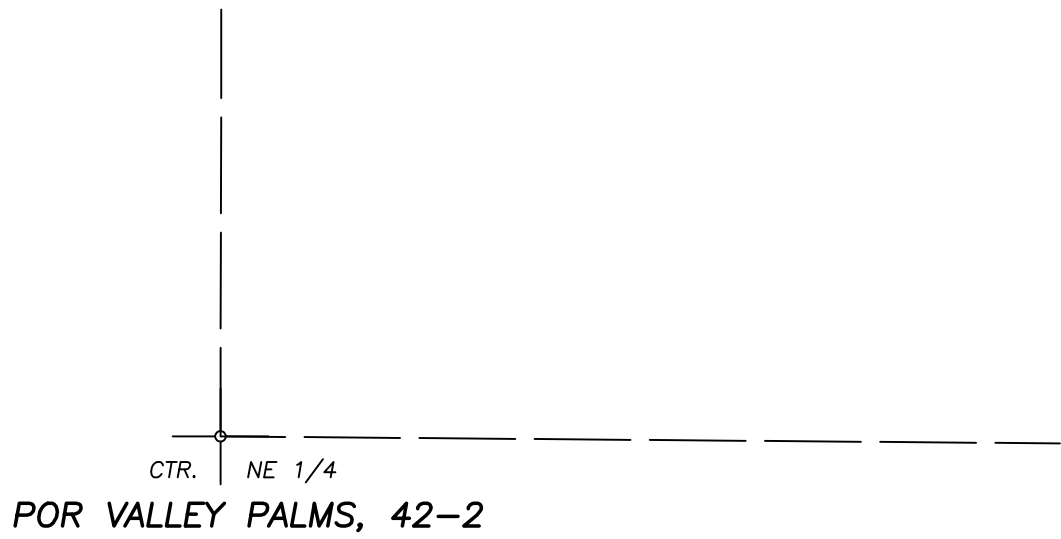
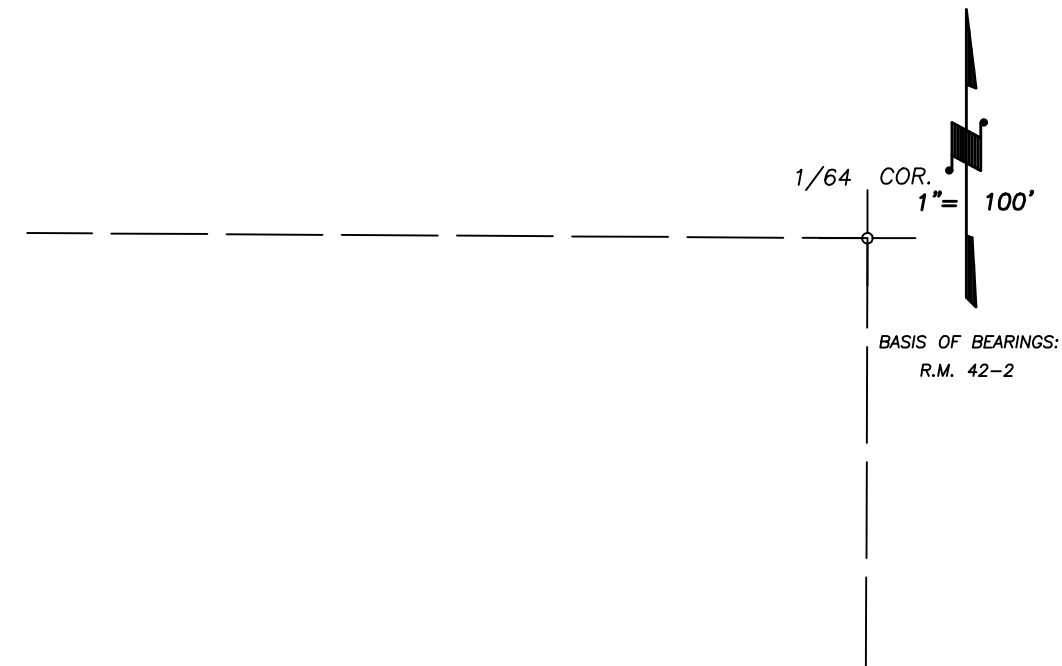
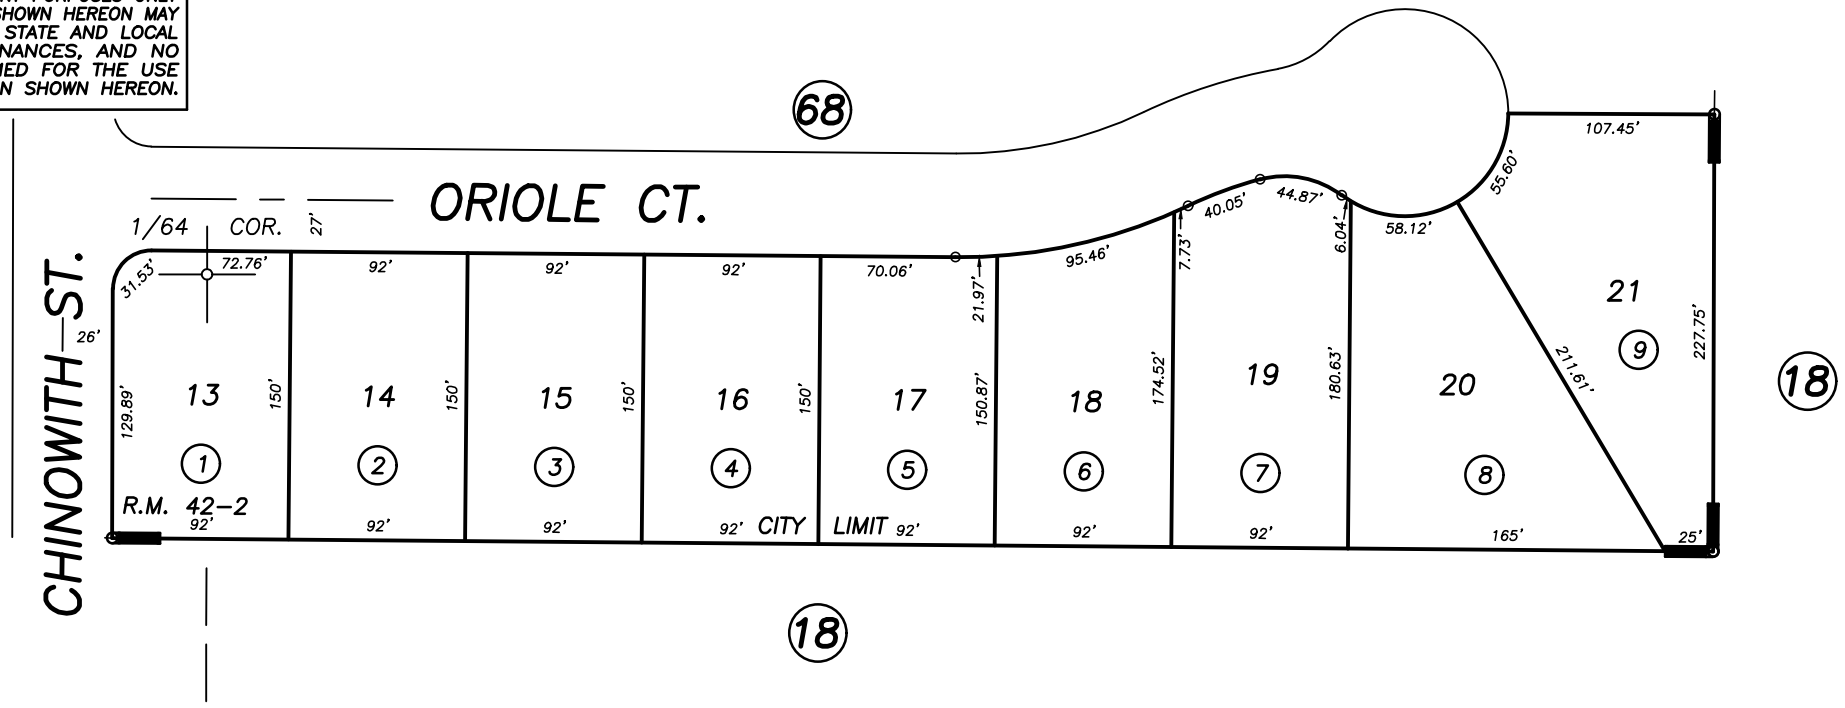
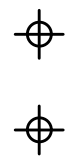


S1/2 OF NE1/4 OF NE1/4 SEC.23, T.18S., R.24E., M.D.B.&M.

Tax Area Codes 077-70
006-215

DISCLAIMER
THIS MAP WAS PREPARED FOR LOCAL PROPERTY ASSESSMENT PURPOSES ONLY AND THE PARCELS SHOWN HEREON MAY NOT COMPLY WITH STATE AND LOCAL SUBDIVISION ORDINANCES, AND NO LIABILITY IS ASSUMED FOR THE USE OF THE INFORMATION SHOWN HEREON.

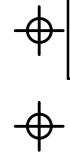

CITY OF VISALIA
ASSESSOR'S MAPS BK. 077 , PG. 70
COUNTY OF TULARE, CALIFORNIA, U.S.A.

NOTE: Assessor's Parcel Numbers Shown in Circles ① ①23
Assessor's Block Numbers Shown in Ellipses ① ①23

CITY LIMIT CHANGE	06/02/2017	ASG
REVISION	DATE	TECH