

S1/2 OF SW1/4 SEC. 22, T.18S, R24E., M.D.B.&M.


Tax Area Codes **077-78**

006-004

006-061

006-122

DISCLAIMER
 THIS MAP WAS PREPARED FOR LOCAL PROPERTY ASSESSMENT PURPOSES ONLY AND THE PARCELS SHOWN HEREON MAY NOT COMPLY WITH STATE AND LOCAL SUBDIVISION ORDINANCES, AND NO LIABILITY IS ASSUMED FOR THE USE OF THE INFORMATION SHOWN HEREON. R & T CODE SEC. 327, 408.3, ETC.

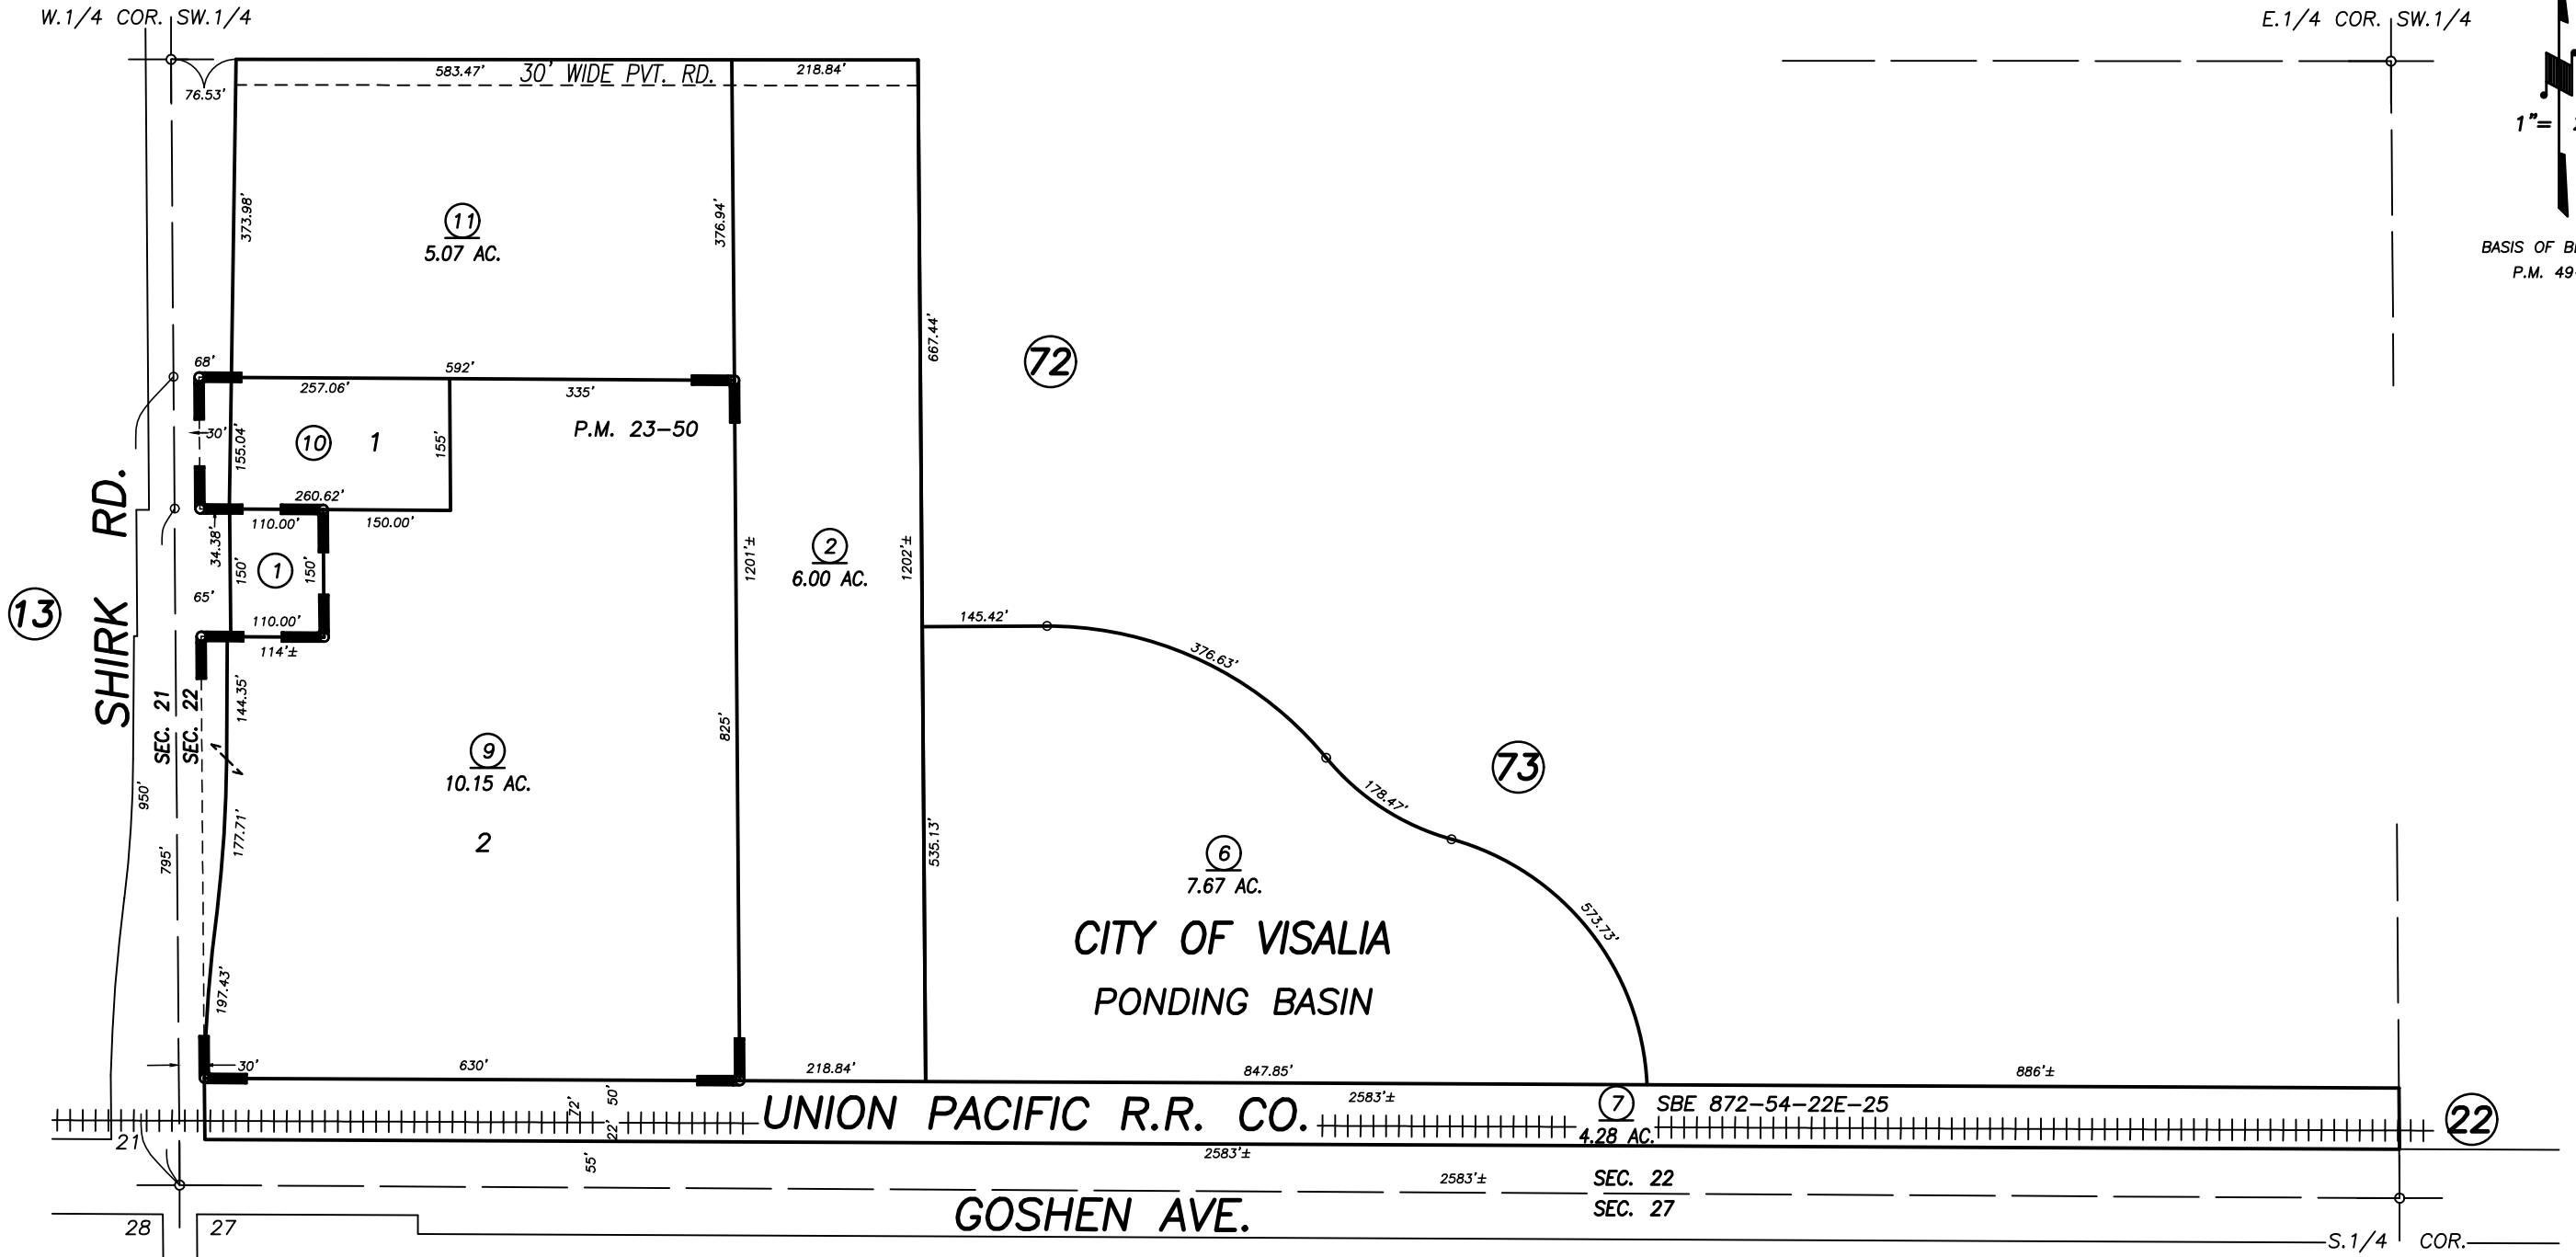

PARCEL MAP 2249, P.M. 23-50

Bk.
085

CITY OF VISALIA
 ASSESSOR'S MAPS BK. 077 , PG. 78
 COUNTY OF TULARE, CALIFORNIA, U.S.A.

NOTE: Assessor's Parcel Numbers Shown in Circles
 Assessor's Block Numbers Shown in Ellipses

1 123

2022-0033121	03/29/2023	JME
REVISION	DATE	TECH