


**DISCLAIMER**  
 THIS MAP WAS PREPARED FOR LOCAL PROPERTY ASSESSMENT PURPOSES ONLY. THE PARCELS SHOWN HEREON MAY NOT COMPLY WITH STATE AND LOCAL SUBDIVISION ORDINANCES. NO LIABILITY IS ASSUMED FOR THE USE OF THE INFORMATION HEREON. R & T CODE SEC. 327, 408.3, ETC.  
 REVISED: 01/13/2022  
 REASON: ACREAGE UPDATE  
 CAD TECH: NFL

SEC'S 1&12, T.18S., R.24E., M.D.B.&M.

TAX CODE AREA  
 153-047  
 153-048  
 153-091  
 153-095  
 153-014  
 153-015

78-02

1" = 800'

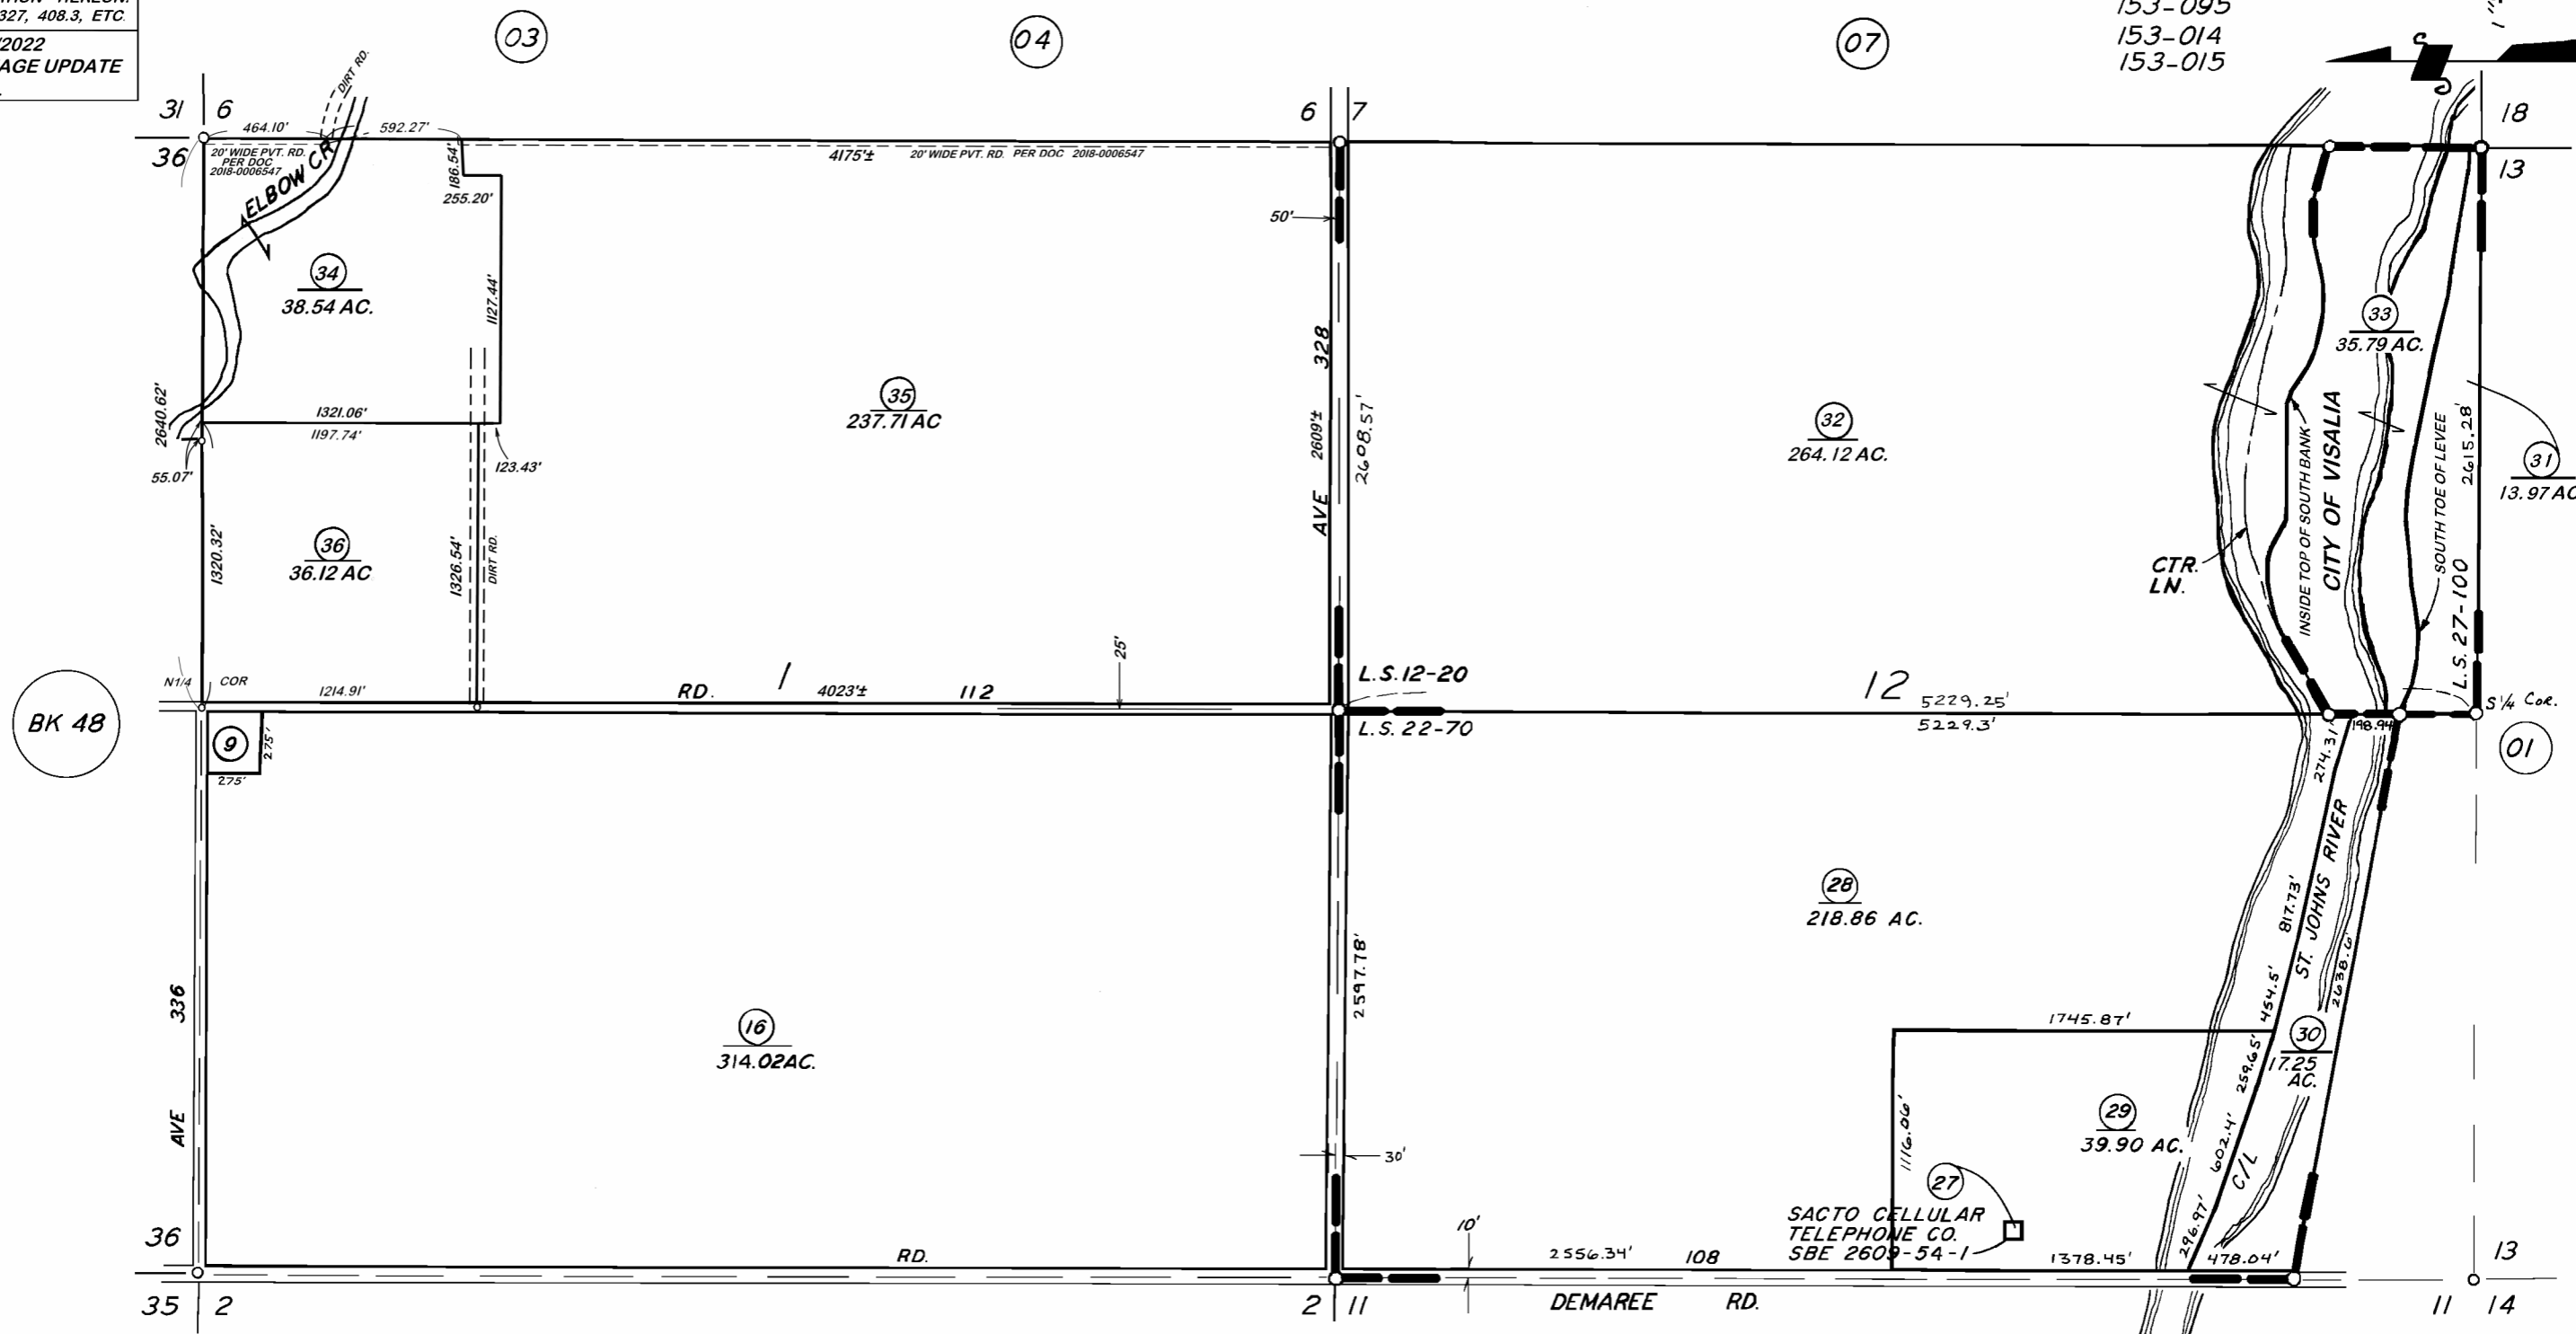

RECORD OF SURVEY L.S. 12-20  
 RECORD OF SURVEY L.S. 22-70  
 RECORD OF SURVEY L.S. 27-100

BK 77

VICINITY OF VISALIA  
 ASSESSOR'S MAPS BK. 78, PG. 02  
 COUNTY OF TULARE, CALIF.

NOTE — ASSESSOR'S BLOCK NUMBERS SHOWN IN ELLIPSES  
 ASSESSOR'S PARCEL NUMBERS SHOWN IN CIRCLES

