
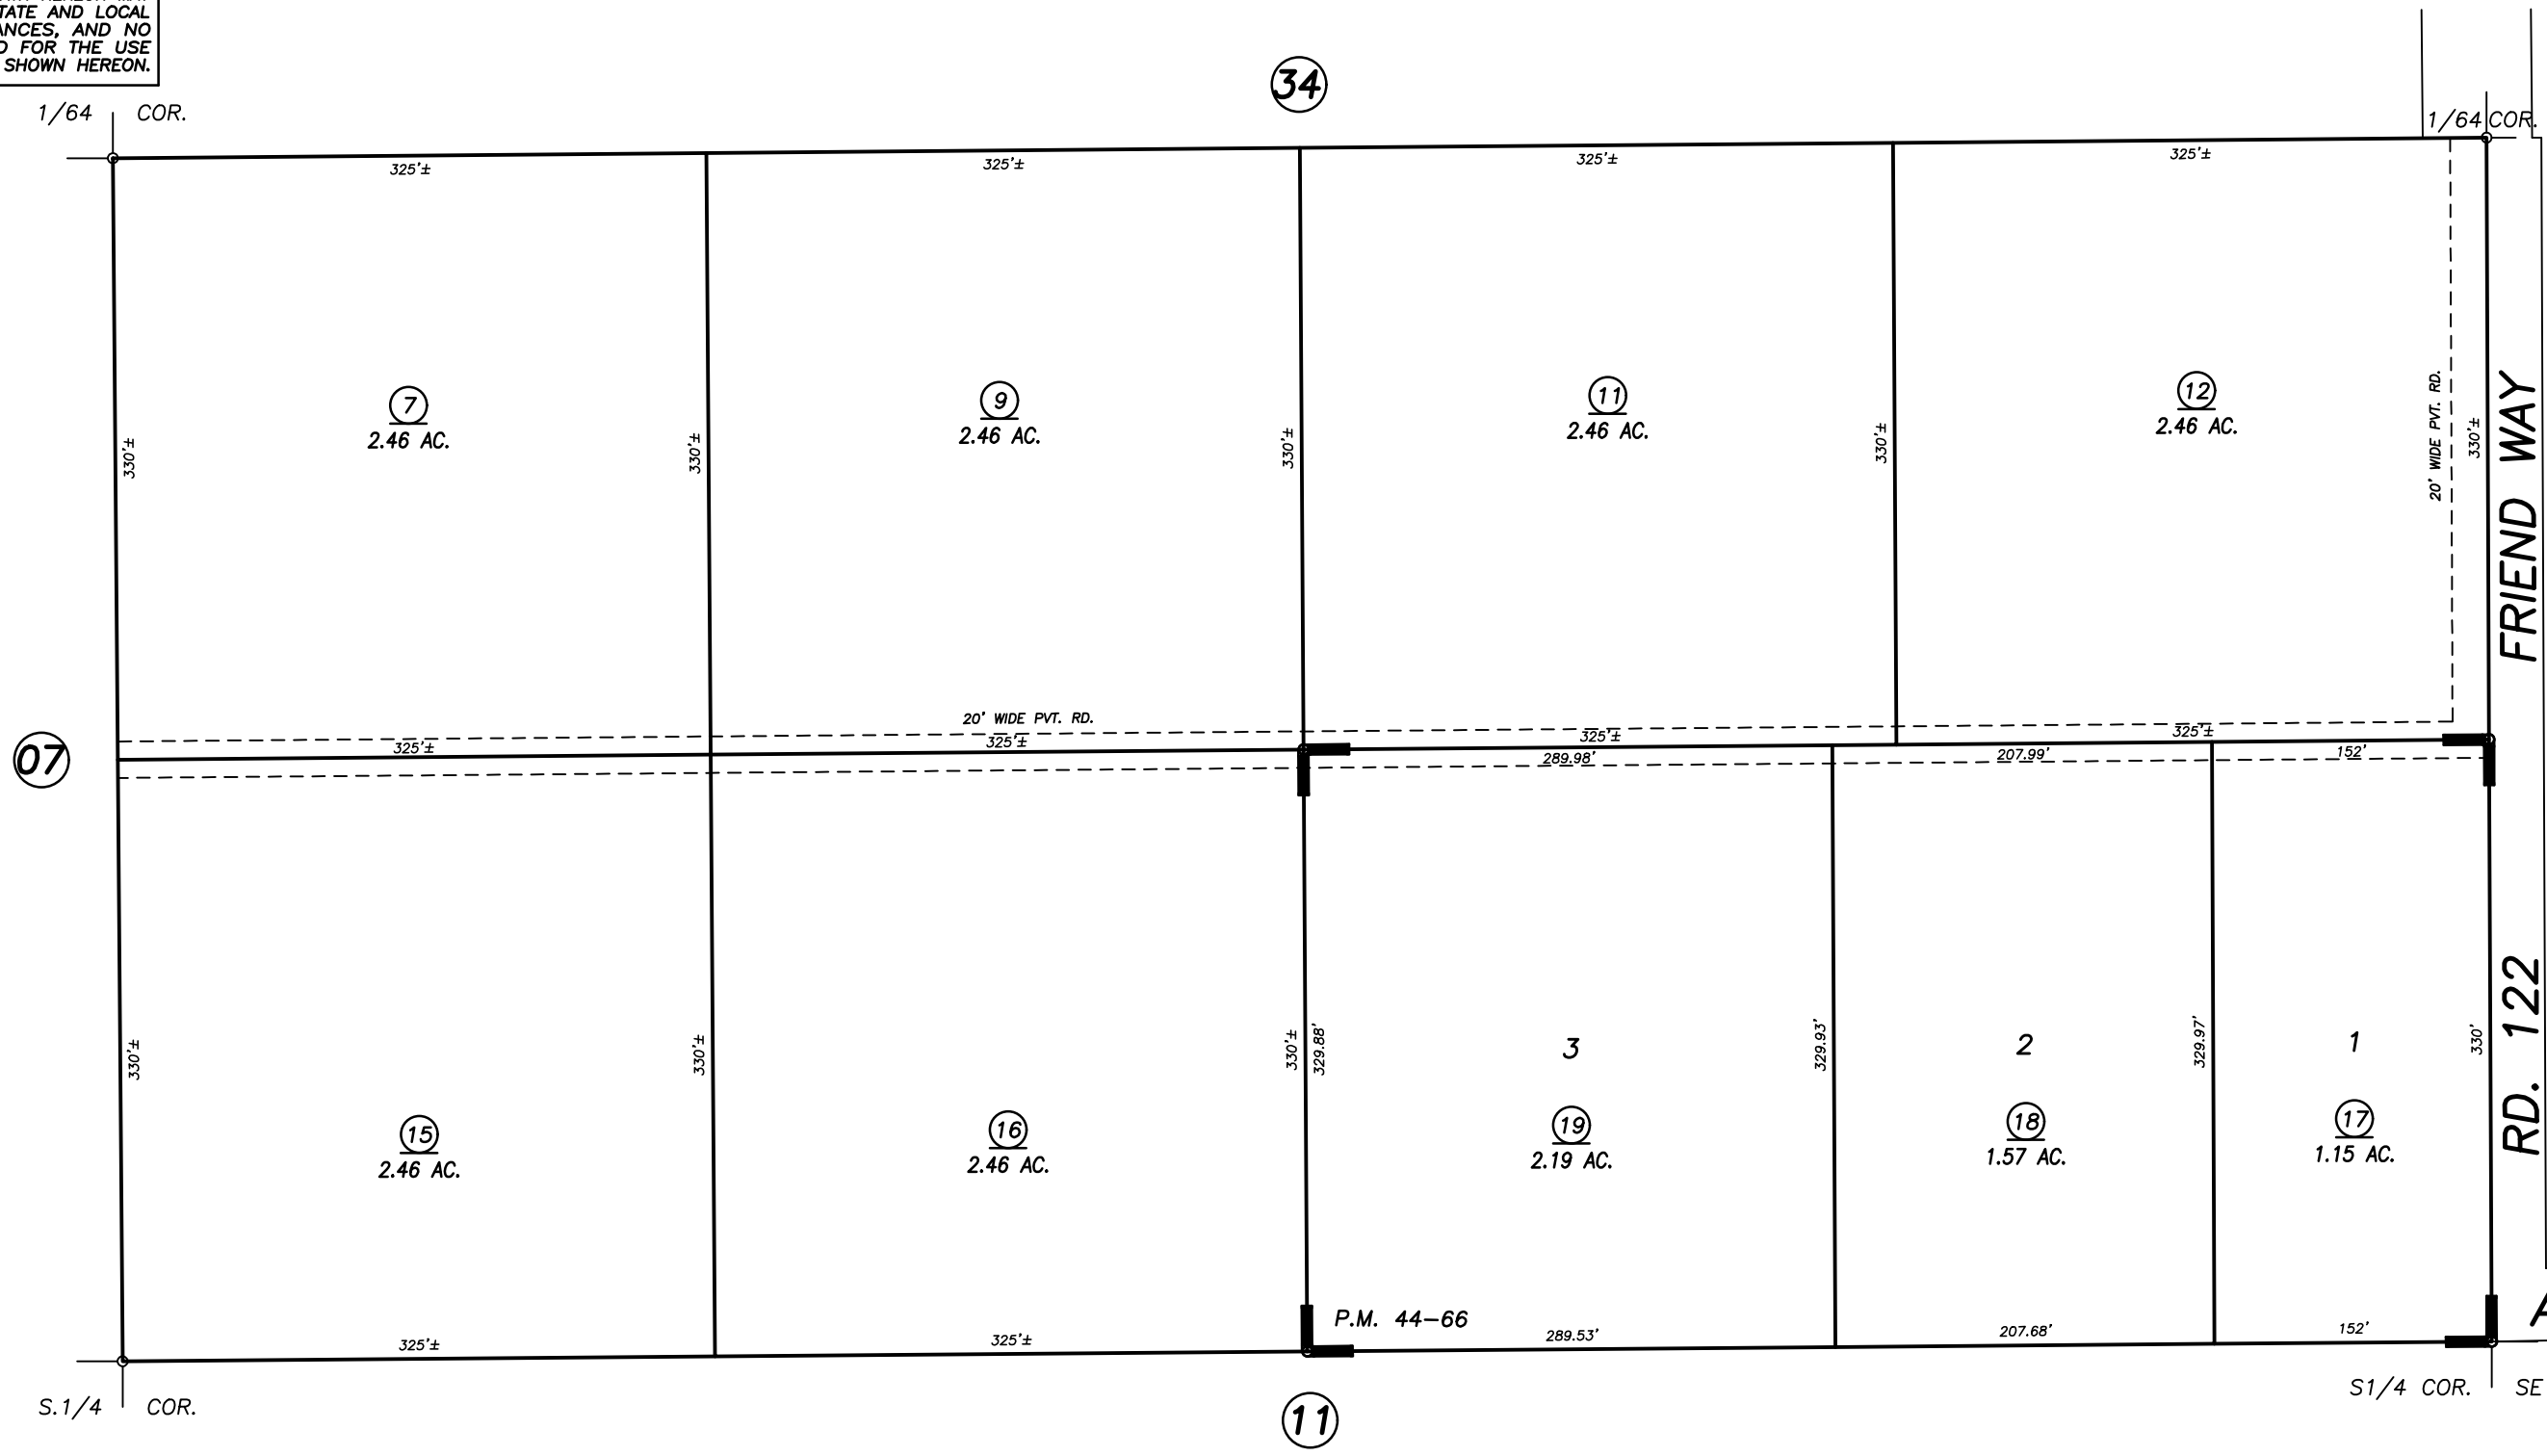


S1/2 OF SW1/4 OF SE1/4 SEC.7, T.18S., R.25E., M.D.B.&M.

Tax Area Codes 078-10
153-046

DISCLAIMER
THIS MAP WAS PREPARED FOR LOCAL PROPERTY ASSESSMENT PURPOSES ONLY AND THE PARCELS SHOWN HEREON MAY NOT COMPLY WITH STATE AND LOCAL SUBDIVISION ORDINANCES, AND NO LIABILITY IS ASSUMED FOR THE USE OF THE INFORMATION SHOWN HEREON.

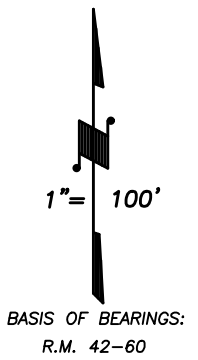

PARCEL MAP NO. 4361, P.M. 44-66

VICINITY OF VISALIA
ASSESSOR'S MAPS BK. 078 , PG. 10
COUNTY OF TULARE, CALIFORNIA, U.S.A.

NOTE: Assessor's Parcel Numbers Shown in Circles ① ⑫ ⑬
Assessor's Block Numbers Shown in Elipses ③ ② ①

ADD RD. 122	03/18/2010	KMS
REVISION	DATE	TECH