
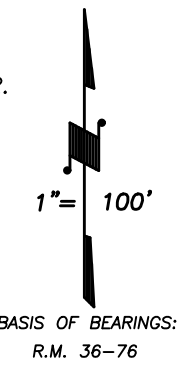


S1/2 OF SE1/4 OF SE1/4 SEC.7, T.18S., R.25E., M.D.B.&M.

Tax Area Codes 078-13
153-046

DISCLAIMER
THIS MAP WAS PREPARED FOR LOCAL PROPERTY ASSESSMENT PURPOSES ONLY AND THE PARCELS SHOWN HEREON MAY NOT COMPLY WITH STATE AND LOCAL SUBDIVISION ORDINANCES, AND NO LIABILITY IS ASSUMED FOR THE USE OF THE INFORMATION SHOWN HEREON.

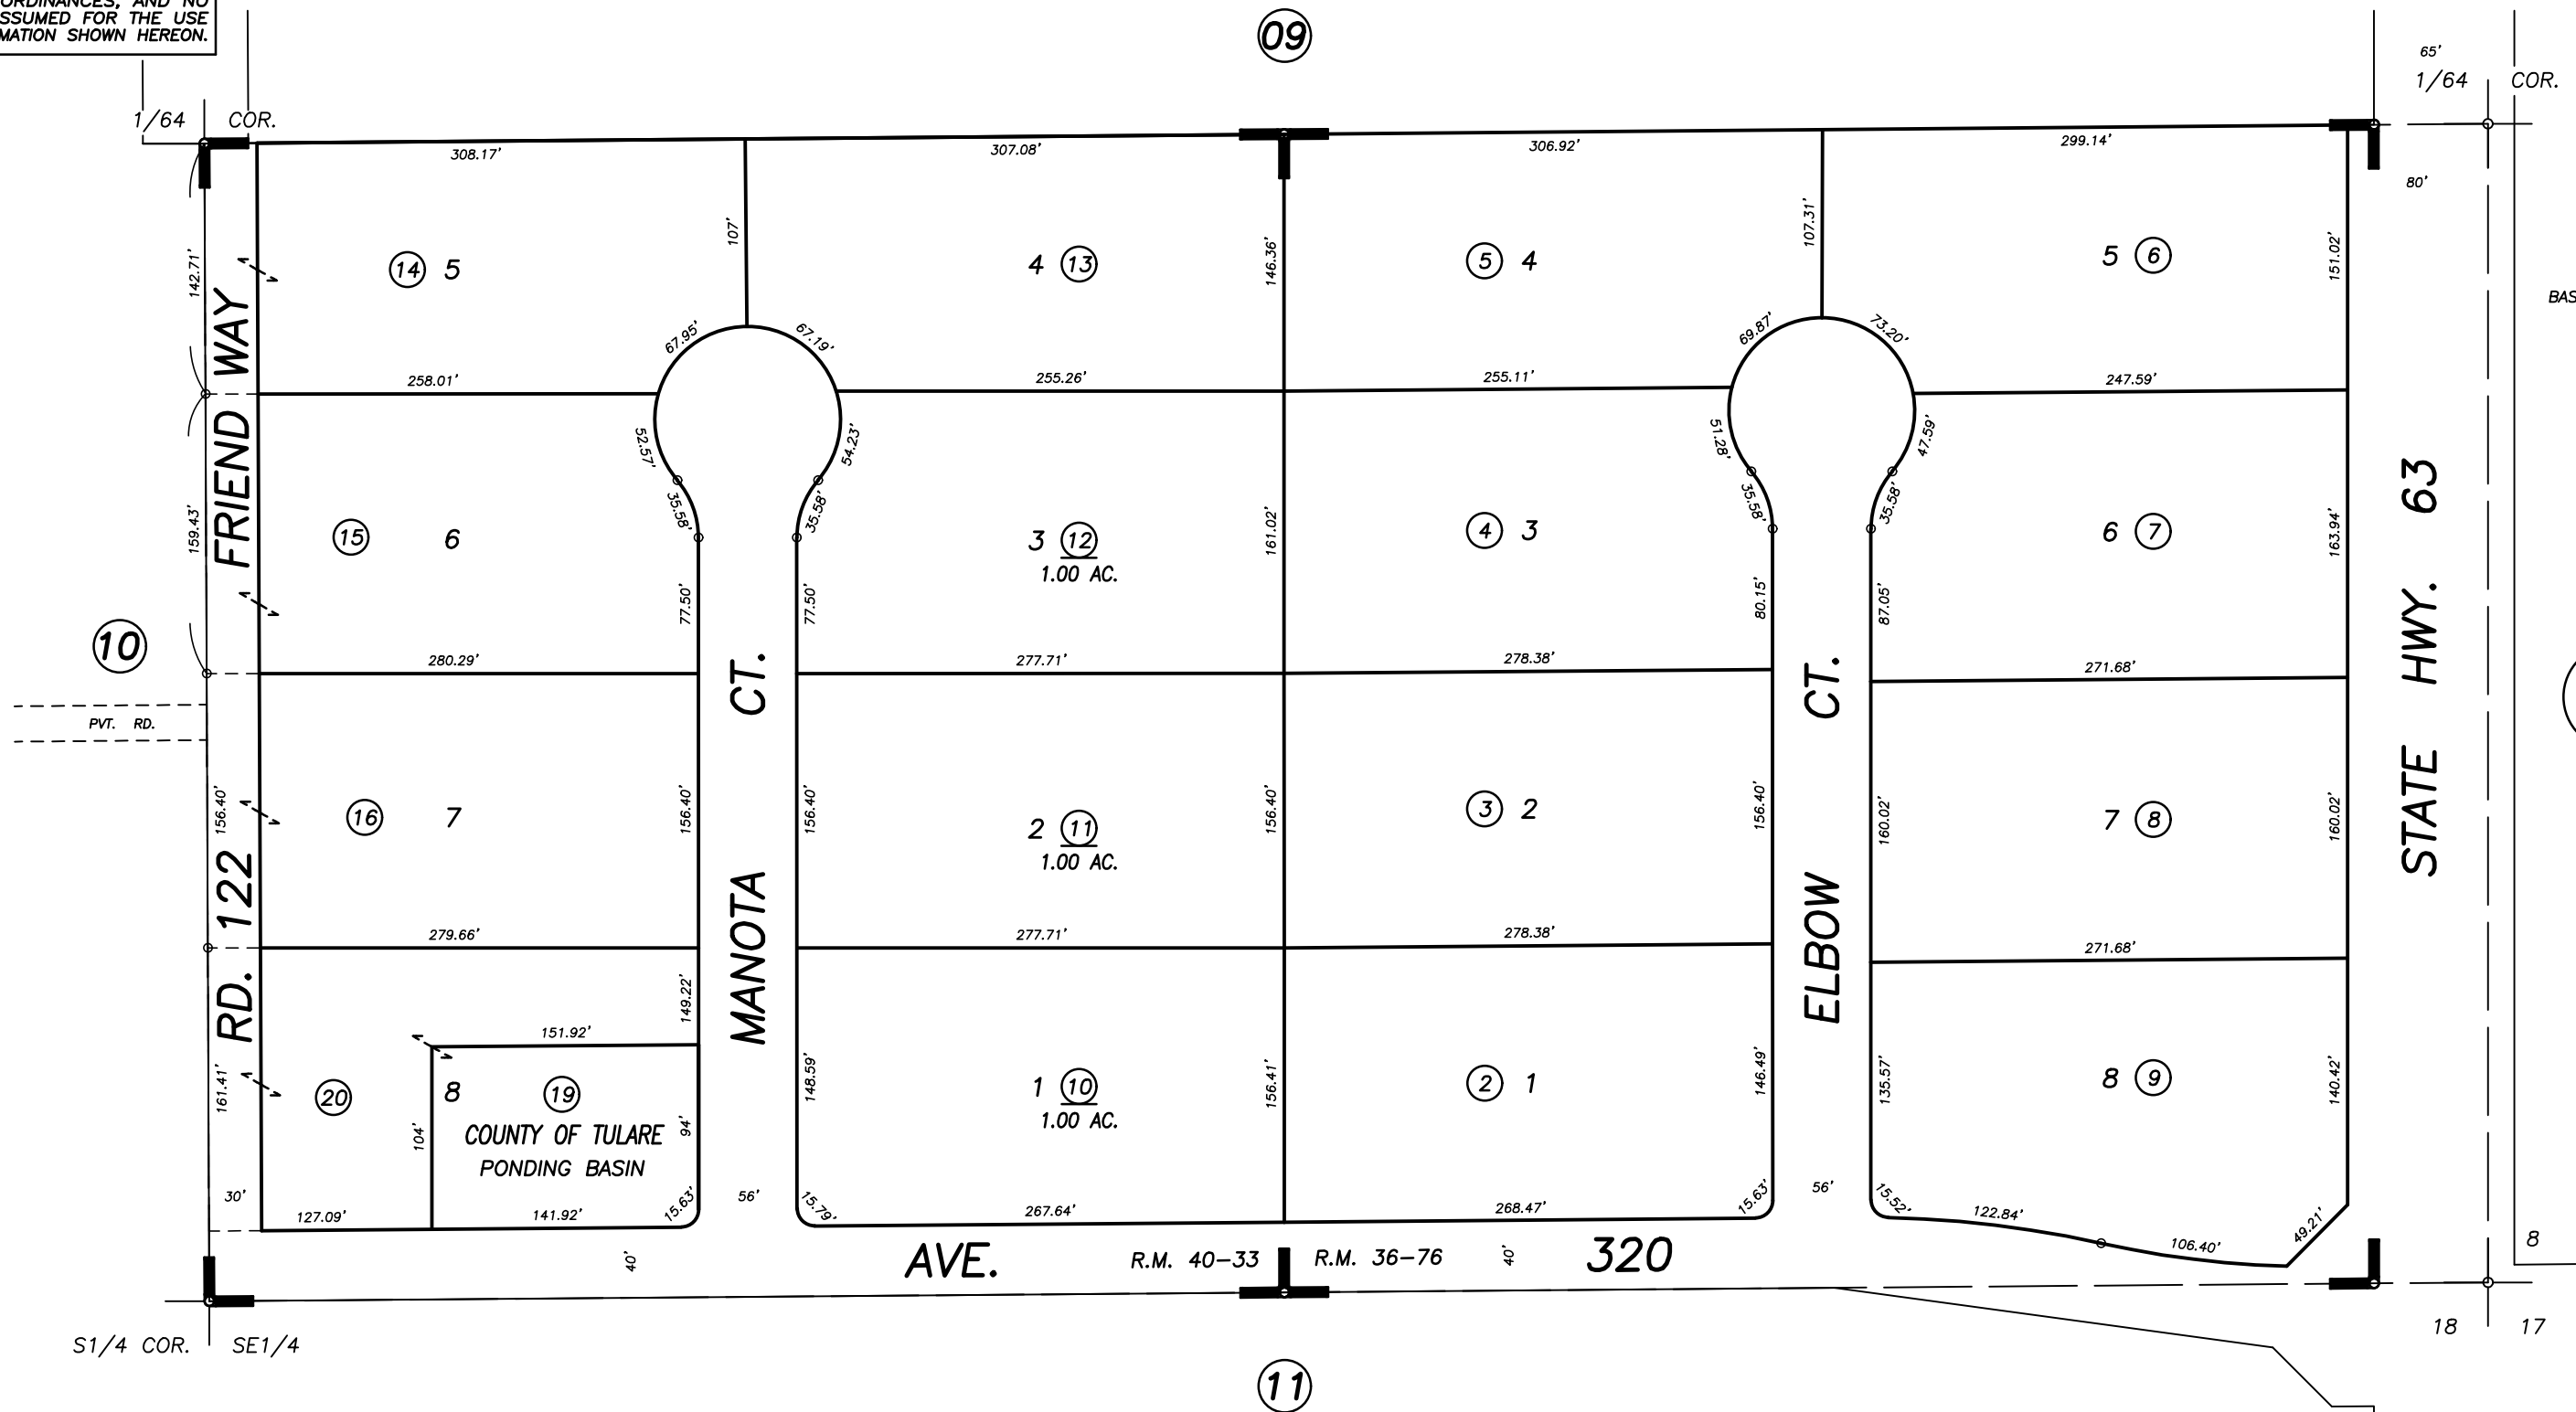

TRACT NO. 690 ELBOW ESTATES 1 UNIT NO. 1, R.M. 36-76
TRACT NO. 755 ELBOW ESTATES NO. 2, R.M. 40-33

VICINITY OF VISALIA
ASSESSOR'S MAPS BK. 078 , PG. 13
COUNTY OF TULARE, CALIFORNIA, U.S.A.

NOTE: Assessor's Parcel Numbers Shown in Circles (1) (123)
Assessor's Block Numbers Shown in Elipses

2007-0064306	03/18/2010	KMS
REVISION	DATE	TECH