


**DISCLAIMER**  
 THIS MAP WAS PREPARED FOR LOCAL PROPERTY ASSESSMENT PURPOSES ONLY AND THE PARCELS SHOWN HEREON MAY NOT COMPLY WITH STATE AND LOCAL SUBDIVISION ORDINANCES, AND NO LIABILITY IS ASSUMED FOR THE USE OF THE INFORMATION SHOWN HEREON.

N1/2 OF NW1/4 OF SW1/4 SEC.13, T.18S., R.24E., M.D.B.&M.

Tax Area Codes  
 006-215 078-17

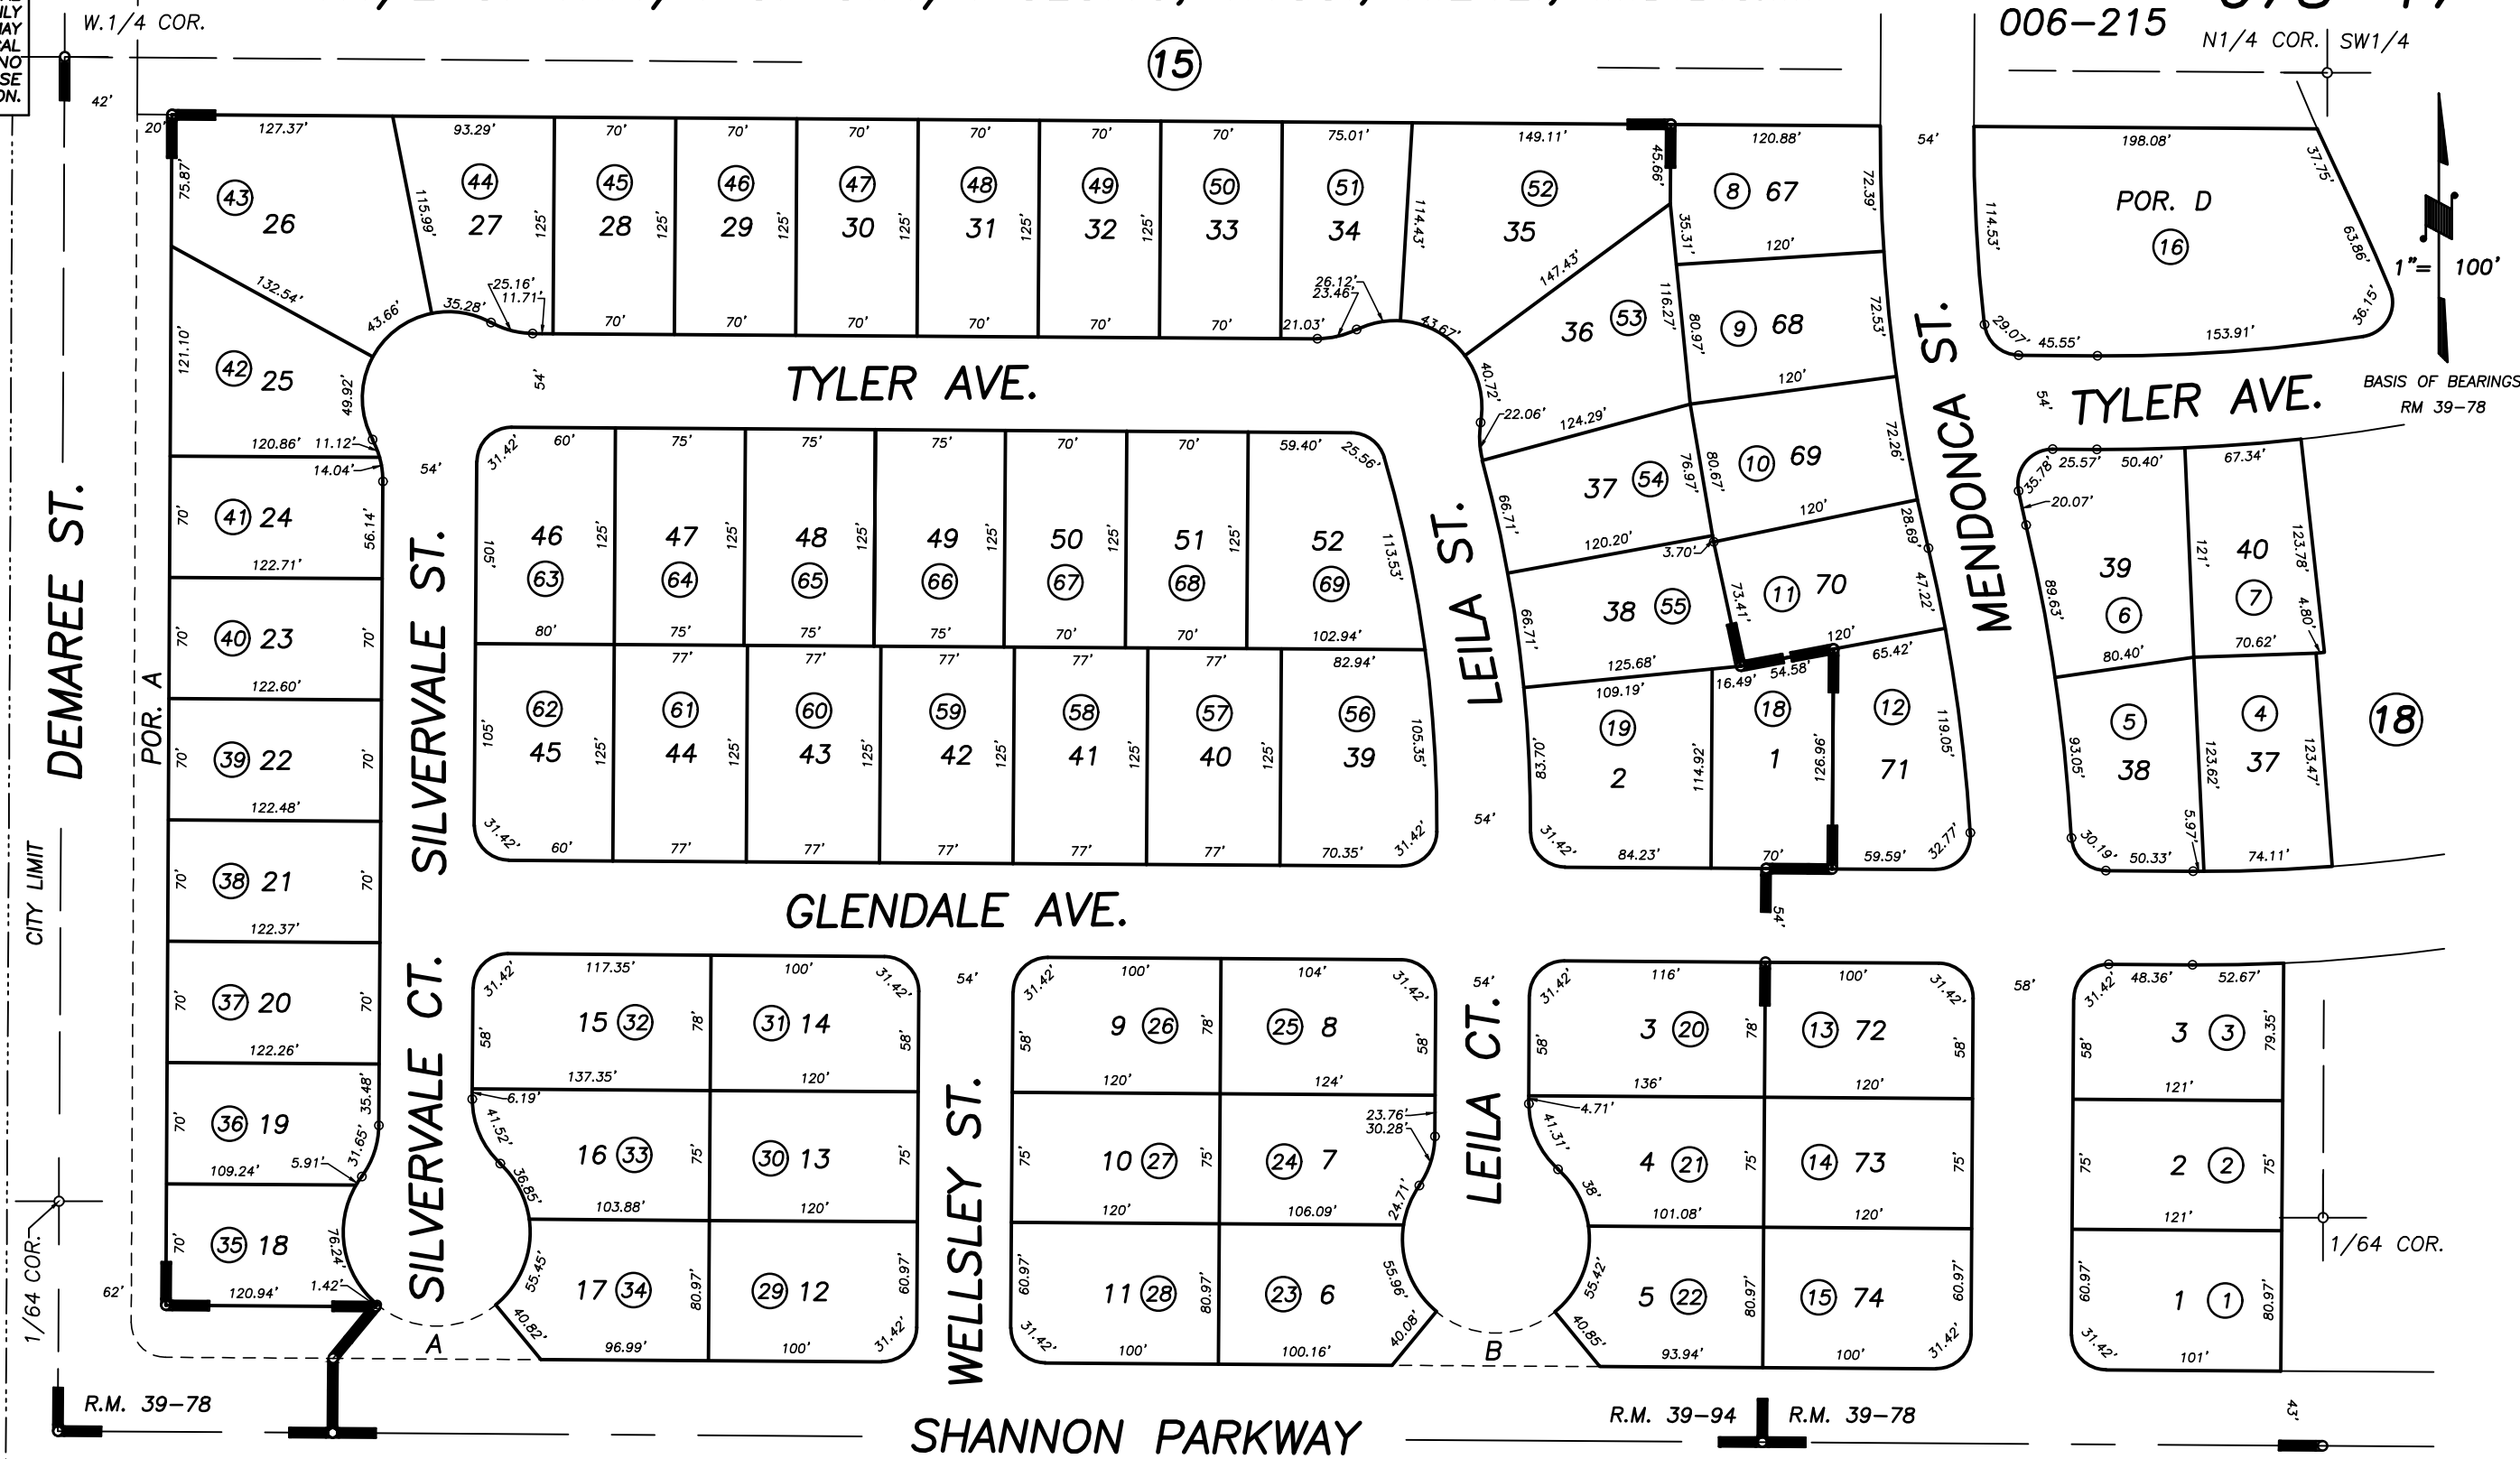

Bk. 077

POR. RECORD OF SURVEY, L.S. 20-17 (SEC.13, ETC.)  
 POR. SHANNON RANCH UNIT NO. 1, R.M. 39-78  
 SHANNON RANCH UNIT NO. 3 & 4, R.M. 39-94

CITY OF VISALIA  
 ASSESSOR'S MAPS BK. 078 , PG. 17  
 COUNTY OF TULARE, CALIFORNIA, U.S.A.