

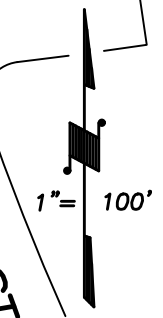


DISCLAIMER

THIS MAP WAS PREPARED FOR LOCAL PROPERTY ASSESSMENT PURPOSES ONLY AND THE PARCELS SHOWN HEREON MAY NOT COMPLY WITH STATE AND LOCAL SUBDIVISION ORDINANCES, AND NO LIABILITY IS ASSUMED FOR THE USE OF THE INFORMATION SHOWN HEREON.

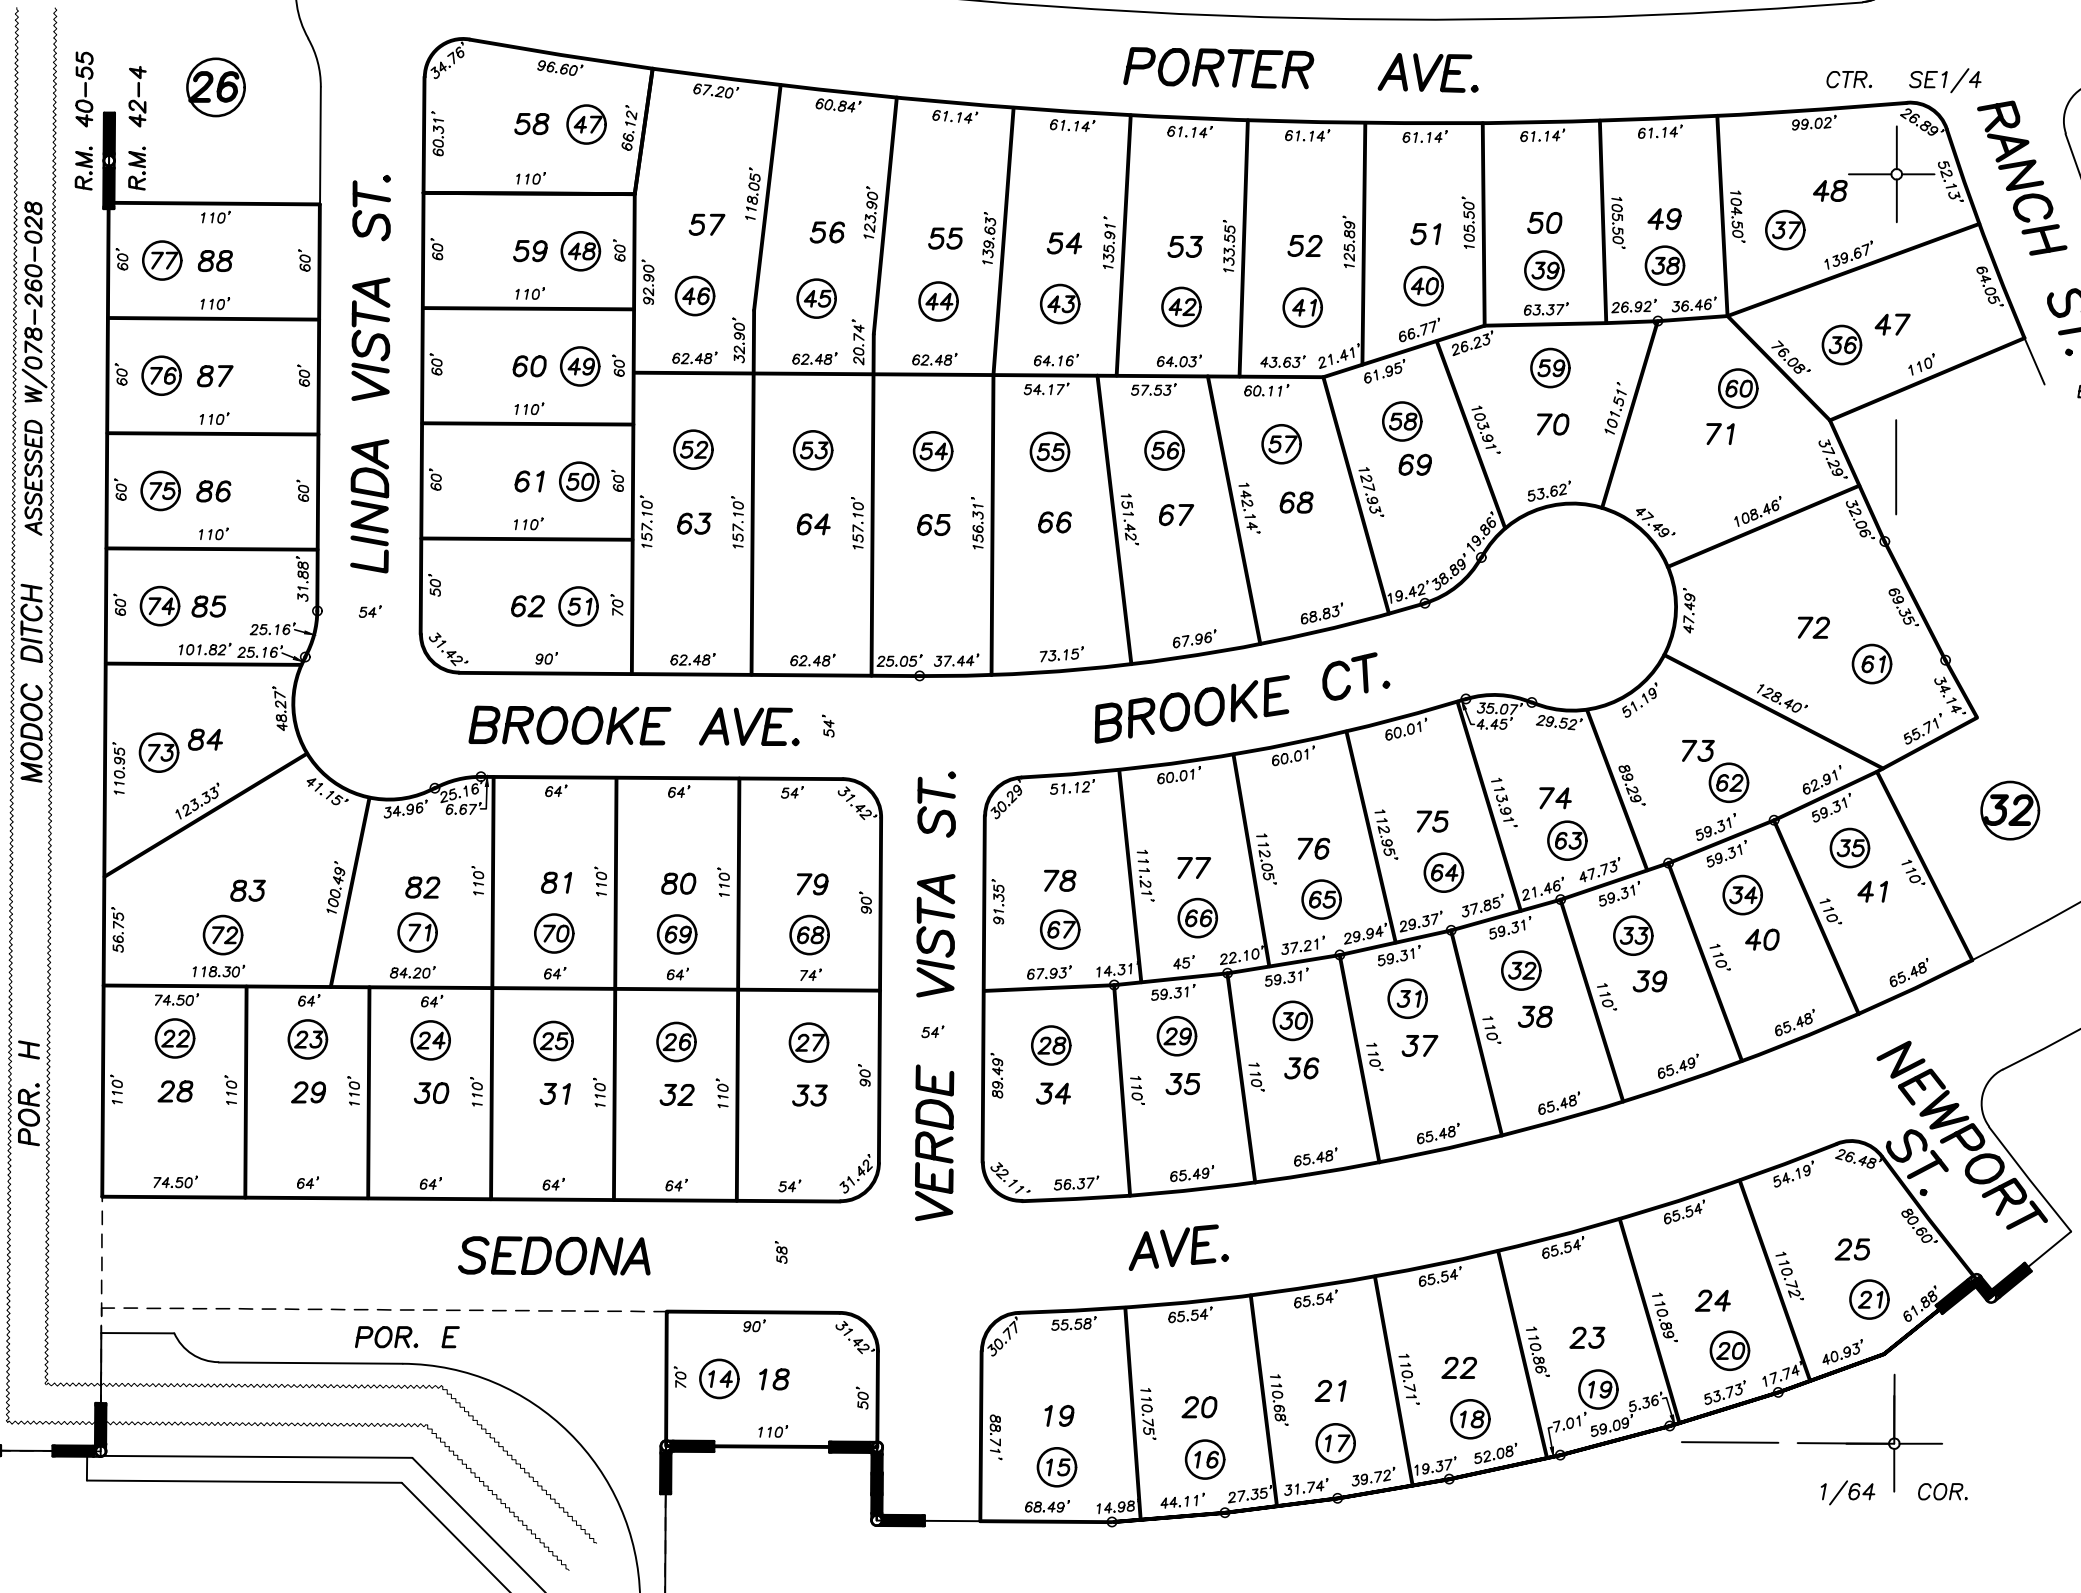

BASIS OF BEARINGS:
R.M. 40-55

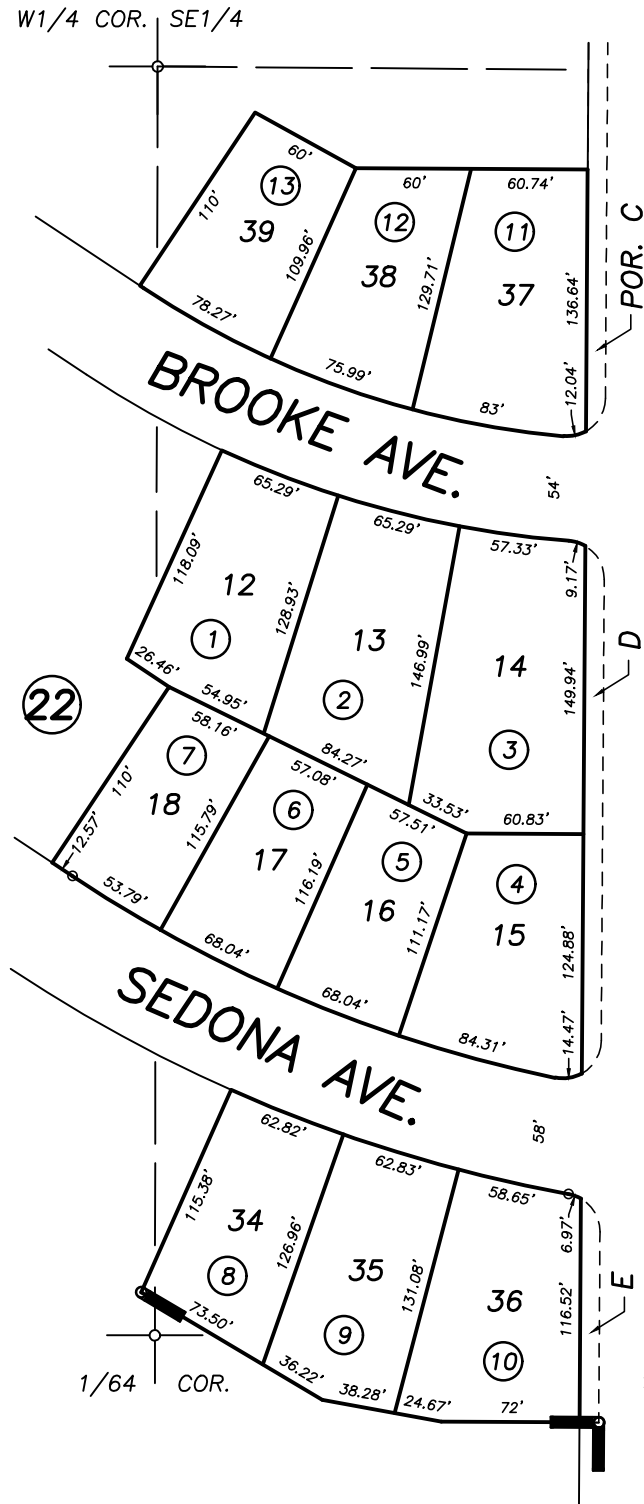

POR. SHANNON RANCH, UNITS NO. 7 & 10, R.M. 40-55
POR. SHANNON RANCH 2, UNITS NO. 1 & 2, R.M. 42-4

CITY OF VISALIA
ASSESSOR'S MAPS BK. 078 , PG.27
COUNTY OF TULARE, CALIFORNIA, U.S.A.

2006-0028262	02/08/2010	CBT
REVISION	DATE	TECH