

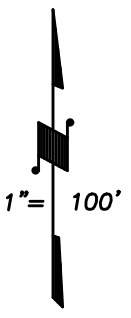


DISCLAIMER

THIS MAP WAS PREPARED FOR LOCAL PROPERTY ASSESSMENT PURPOSES ONLY AND THE PARCELS SHOWN HEREON MAY NOT COMPLY WITH STATE AND LOCAL SUBDIVISION ORDINANCES, AND NO LIABILITY IS ASSUMED FOR THE USE OF THE INFORMATION SHOWN HEREON.

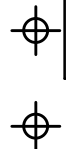

BASIS OF BEARINGS:
R.M. 41-43

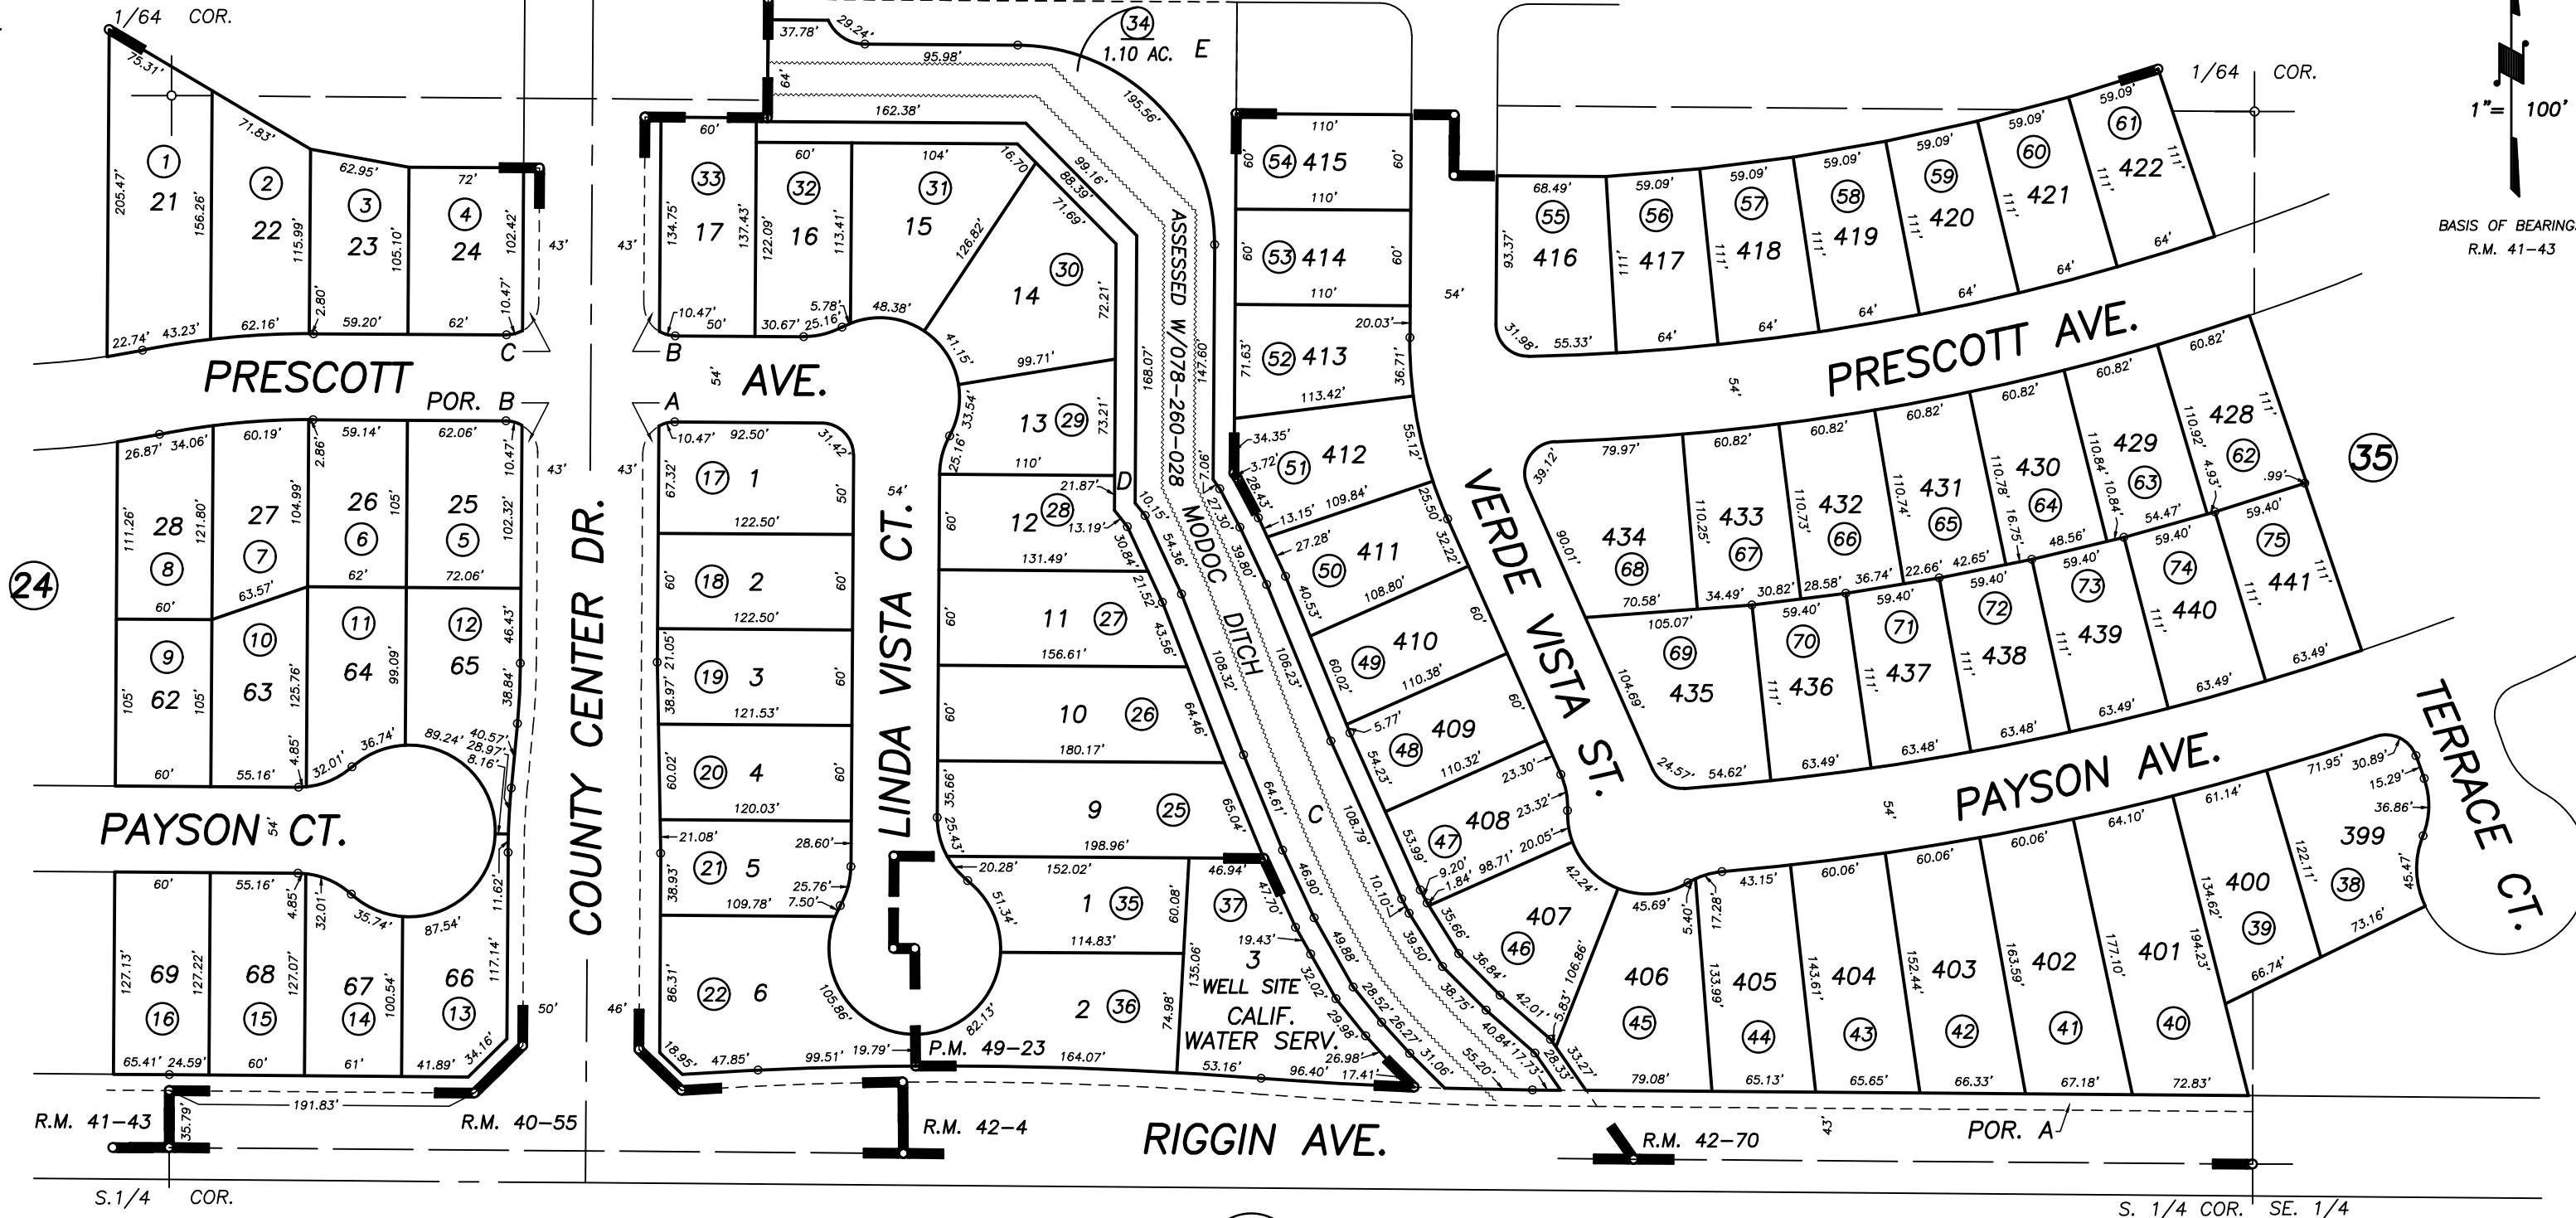

POR. SHANNON RANCH, UNITS NO. 8 & 9, R.M. 41-43
POR. SHANNON RANCH 2, UNITS NO. 1 & 2, R.M. 42-4
POR. SHANNON RANCH, UNITS NO. 7 & 10, R.M. 40-55
PARCEL MAP NO. 4818, P.M. 49-23
POR. SHANNON RANCH 2, UNITS NO. 3 & 5, R.M. 42-70

Bk. 089

CITY OF VISALIA
ASSESSOR'S MAPS BK. 078 , PG. 29
COUNTY OF TULARE, CALIFORNIA, U.S.A.

NOTE: Assessor's Parcel Numbers Shown in Circles
Assessor's Block Numbers Shown in Ellipses

2007-0049822	02/08/2010	CBT
REVISION	DATE	TECH