
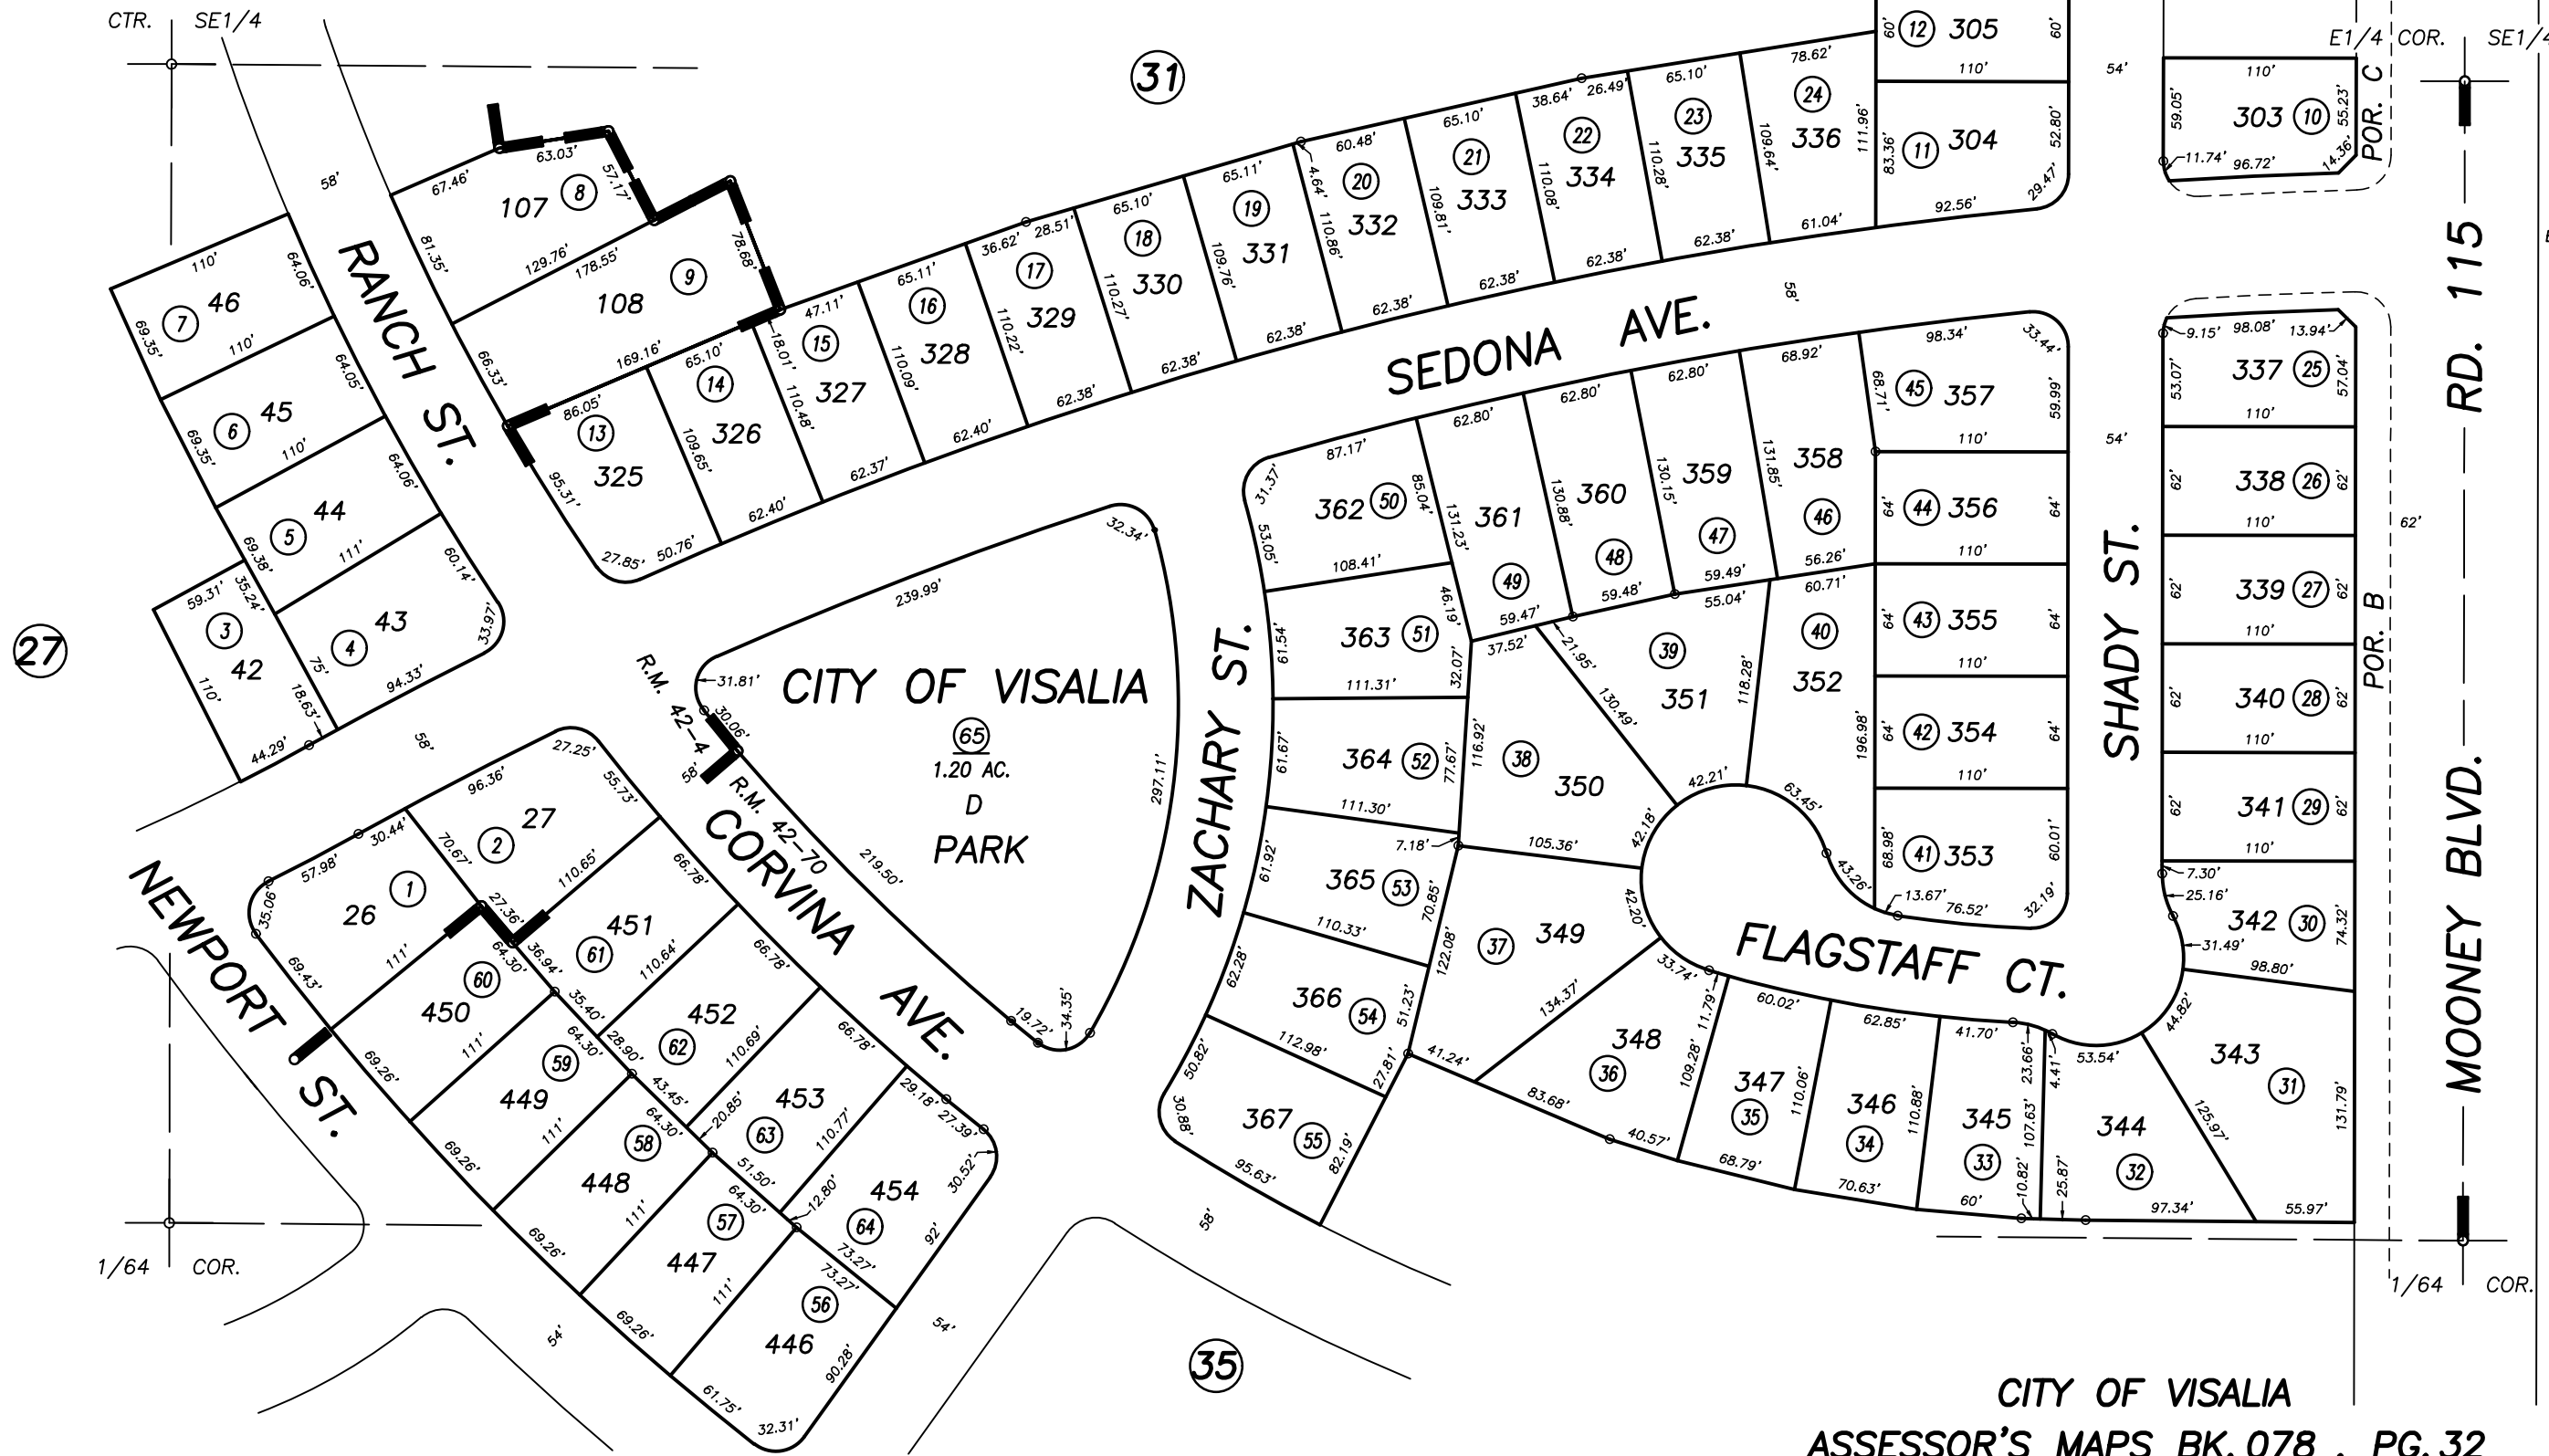
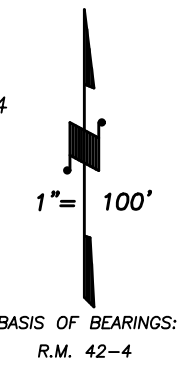


N1/2 OF SE1/4 OF SE1/4 SEC.13, T.18S., R.24E., M.D.B.&M.

Tax Area Codes 078-32
006-215

DISCLAIMER
THIS MAP WAS PREPARED FOR LOCAL PROPERTY ASSESSMENT PURPOSES ONLY AND THE PARCELS SHOWN HEREON MAY NOT COMPLY WITH STATE AND LOCAL SUBDIVISION ORDINANCES, AND NO LIABILITY IS ASSUMED FOR THE USE OF THE INFORMATION SHOWN HEREON. R & T CODE SEC. 327, 408.3, ETC.

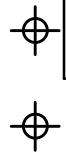

POR. SHANNON RANCH 2, UNITS NO. 1 & 2, R.M. 42-4
POR. SHANNON RANCH 2, UNITS NO. 3 & 5, R.M. 42-70

CITY OF VISALIA
ASSESSOR'S MAPS BK. 078 , PG. 32
COUNTY OF TULARE, CALIFORNIA, U.S.A.

NOTE: Assessor's Parcel Numbers Shown in Circles (1) (123)
Assessor's Block Numbers Shown in Ellipses

ADJ. PG. UPDATE	04/21/2015	RLW
REVISION	DATE	TECH