
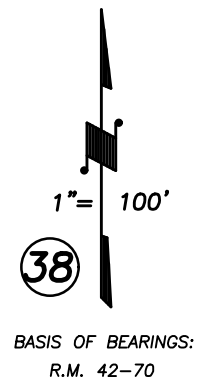


S1/2 OF SE1/4 OF SE1/4 OF SEC.13, T.18S., R.24E., M.D.B.&M.

Tax Area Codes 078-35  
006-215

**DISCLAIMER**  
THIS MAP WAS PREPARED FOR LOCAL PROPERTY ASSESSMENT PURPOSES ONLY AND THE PARCELS SHOWN HEREON MAY NOT COMPLY WITH STATE AND LOCAL SUBDIVISION ORDINANCES, AND NO LIABILITY IS ASSUMED FOR THE USE OF THE INFORMATION SHOWN HEREON. R & T CODE SEC. 327, 408.3, ETC.

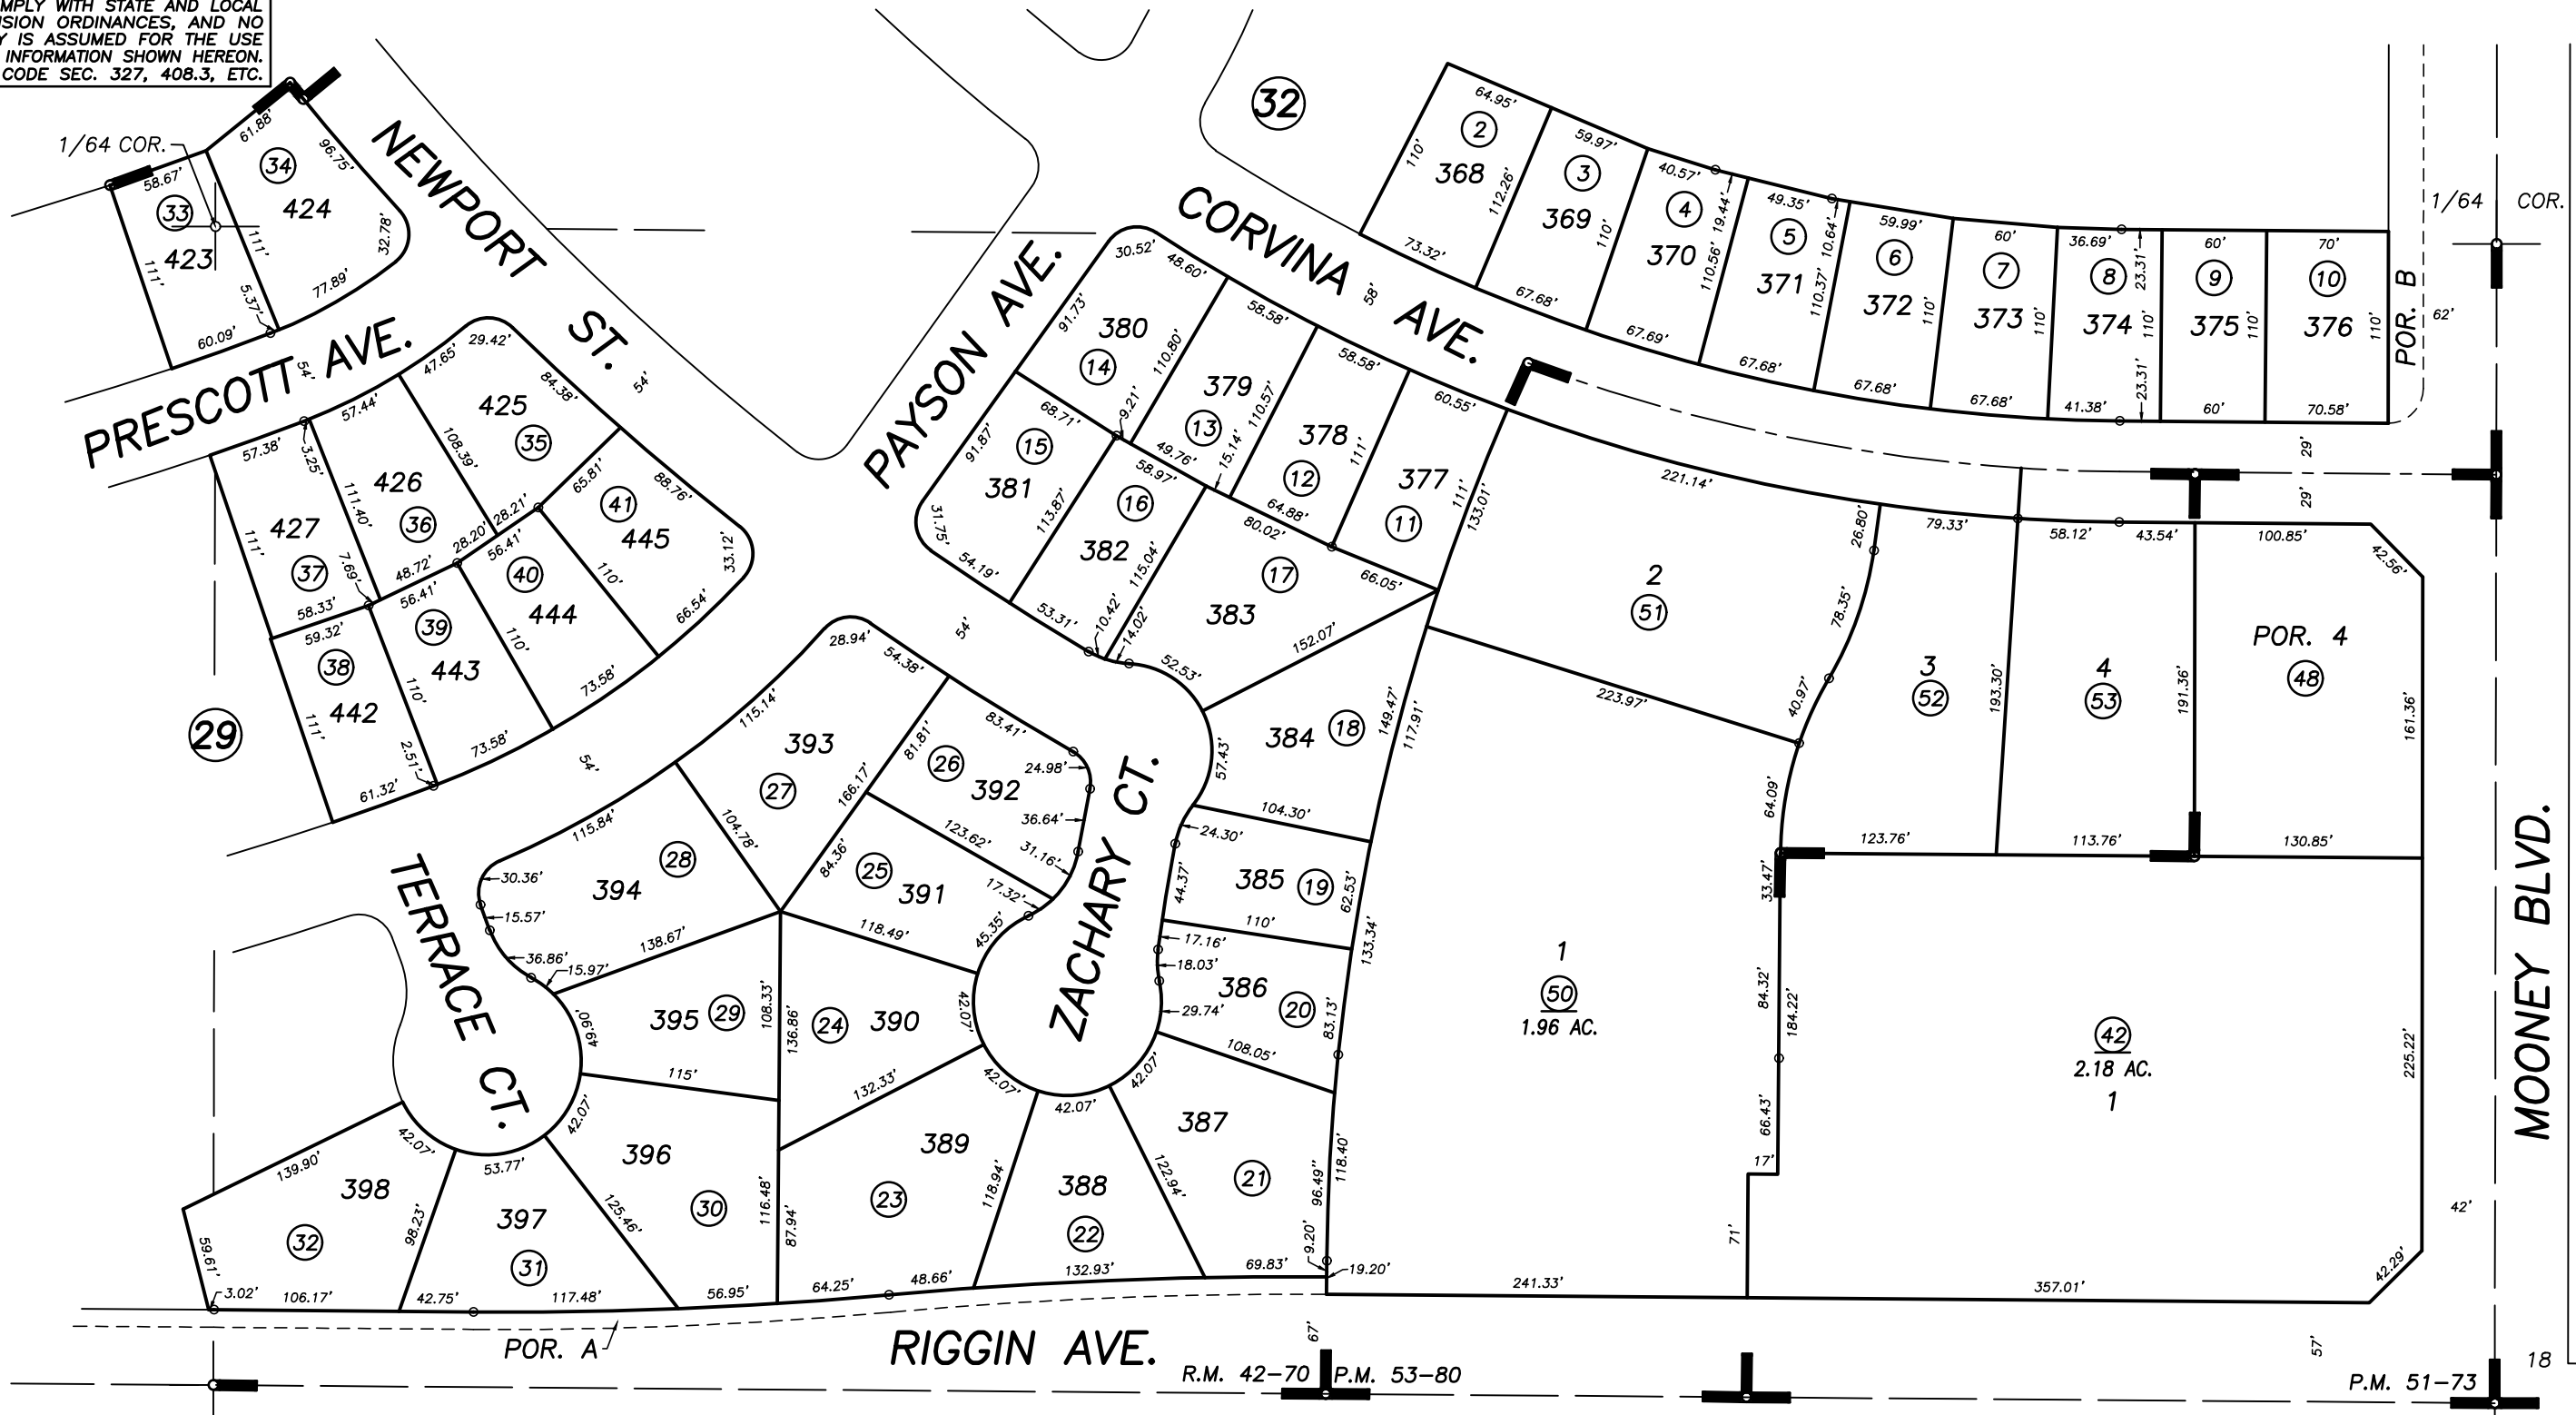

BASIS OF BEARINGS:  
R.M. 42-70

S1/4 COR. SE1/4

POR. SHANNON RANCH 2, UNITS NO. 3 & 5, R.M. 42-70  
PARCEL MAP NO. 5067, P.M. 51-73  
PARCEL MAP NO. 5273, P.M. 53-80

**Bk.**  
**089**

CITY OF VISALIA  
ASSESSOR'S MAPS BK. 078 , PG. 35  
COUNTY OF TULARE, CALIFORNIA, U.S.A.

NOTE: Assessor's Parcel Numbers Shown in Circles (1) (123)  
Assessor's Block Numbers Shown in Ellipses

UPD. ADJ. PAGE	03/11/2021	JOS
REVISION	DATE	TECH