
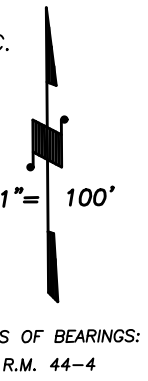


DISCLAIMER
THIS MAP WAS PREPARED FOR LOCAL PROPERTY ASSESSMENT PURPOSES ONLY AND THE PARCELS SHOWN HEREON MAY NOT COMPLY WITH STATE AND LOCAL SUBDIVISION ORDINANCES, AND NO LIABILITY IS ASSUMED FOR THE USE OF THE INFORMATION SHOWN HEREON. R & T CODE SEC. 327, 408.3, ETC.

11

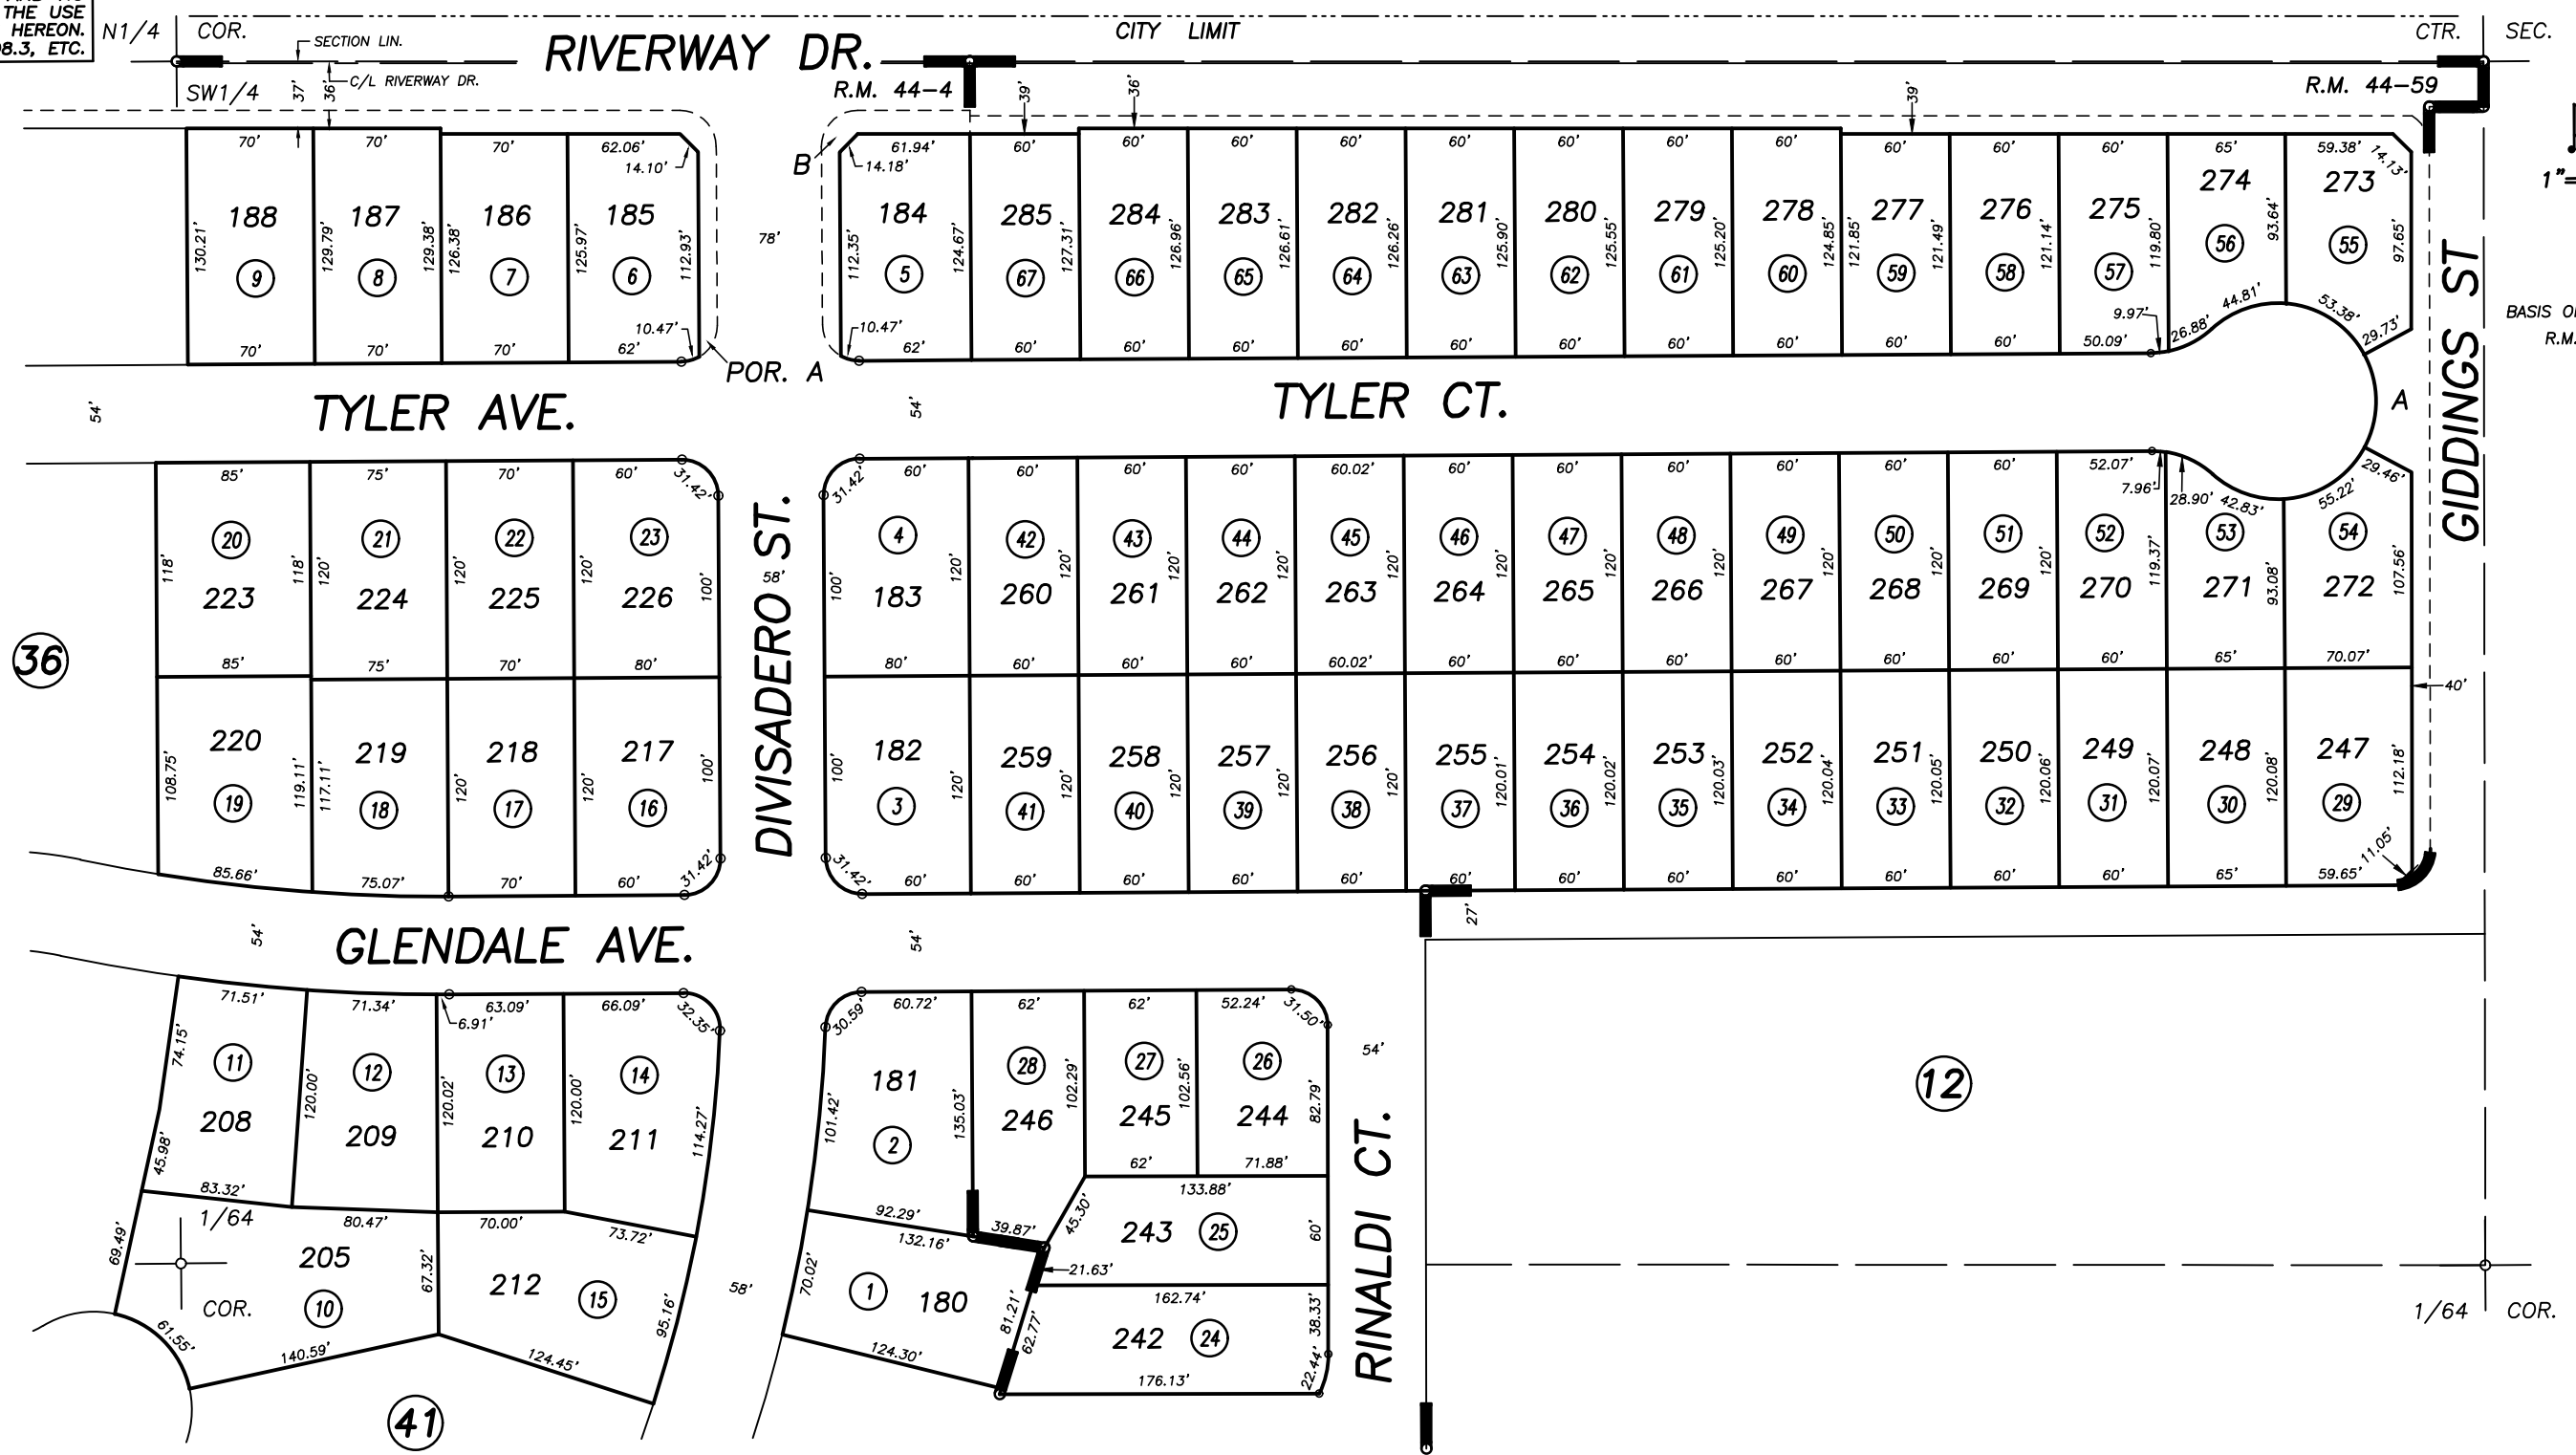

POR. SHANNON RANCH 3, UNITS NO. 5, 7 AND 8, R.M. 44-4
POR. SHANNON RANCH 3, UNITS NO. 9 AND 12, R.M. 44-59

CITY OF VISALIA
ASSESSOR'S MAPS BK. 078 , PG. 40
COUNTY OF TULARE, CALIFORNIA, U.S.A.