


DISCLAIMER
 THIS MAP WAS PREPARED FOR LOCAL PROPERTY ASSESSMENT PURPOSES ONLY. THE PARCELS SHOWN HEREON MAY NOT COMPLY WITH STATE AND LOCAL SUBDIVISION ORDINANCES. NO LIABILITY IS ASSUMED FOR THE USE OF THE INFORMATION HEREON. R & T CODE SEC. 327, 408.3, ETC.
 REVISED: 1/2/2018
 REASON: 2014-0001802
 CAD TECH: NFL

1/2 SEC. 5, EX. SE 1/4 OF SW 1/4 T.18S., R.25E., M. D. B. & M.

TAX CODE AREA
 153 - 046
 153 - 047
 153 - 052

79-15

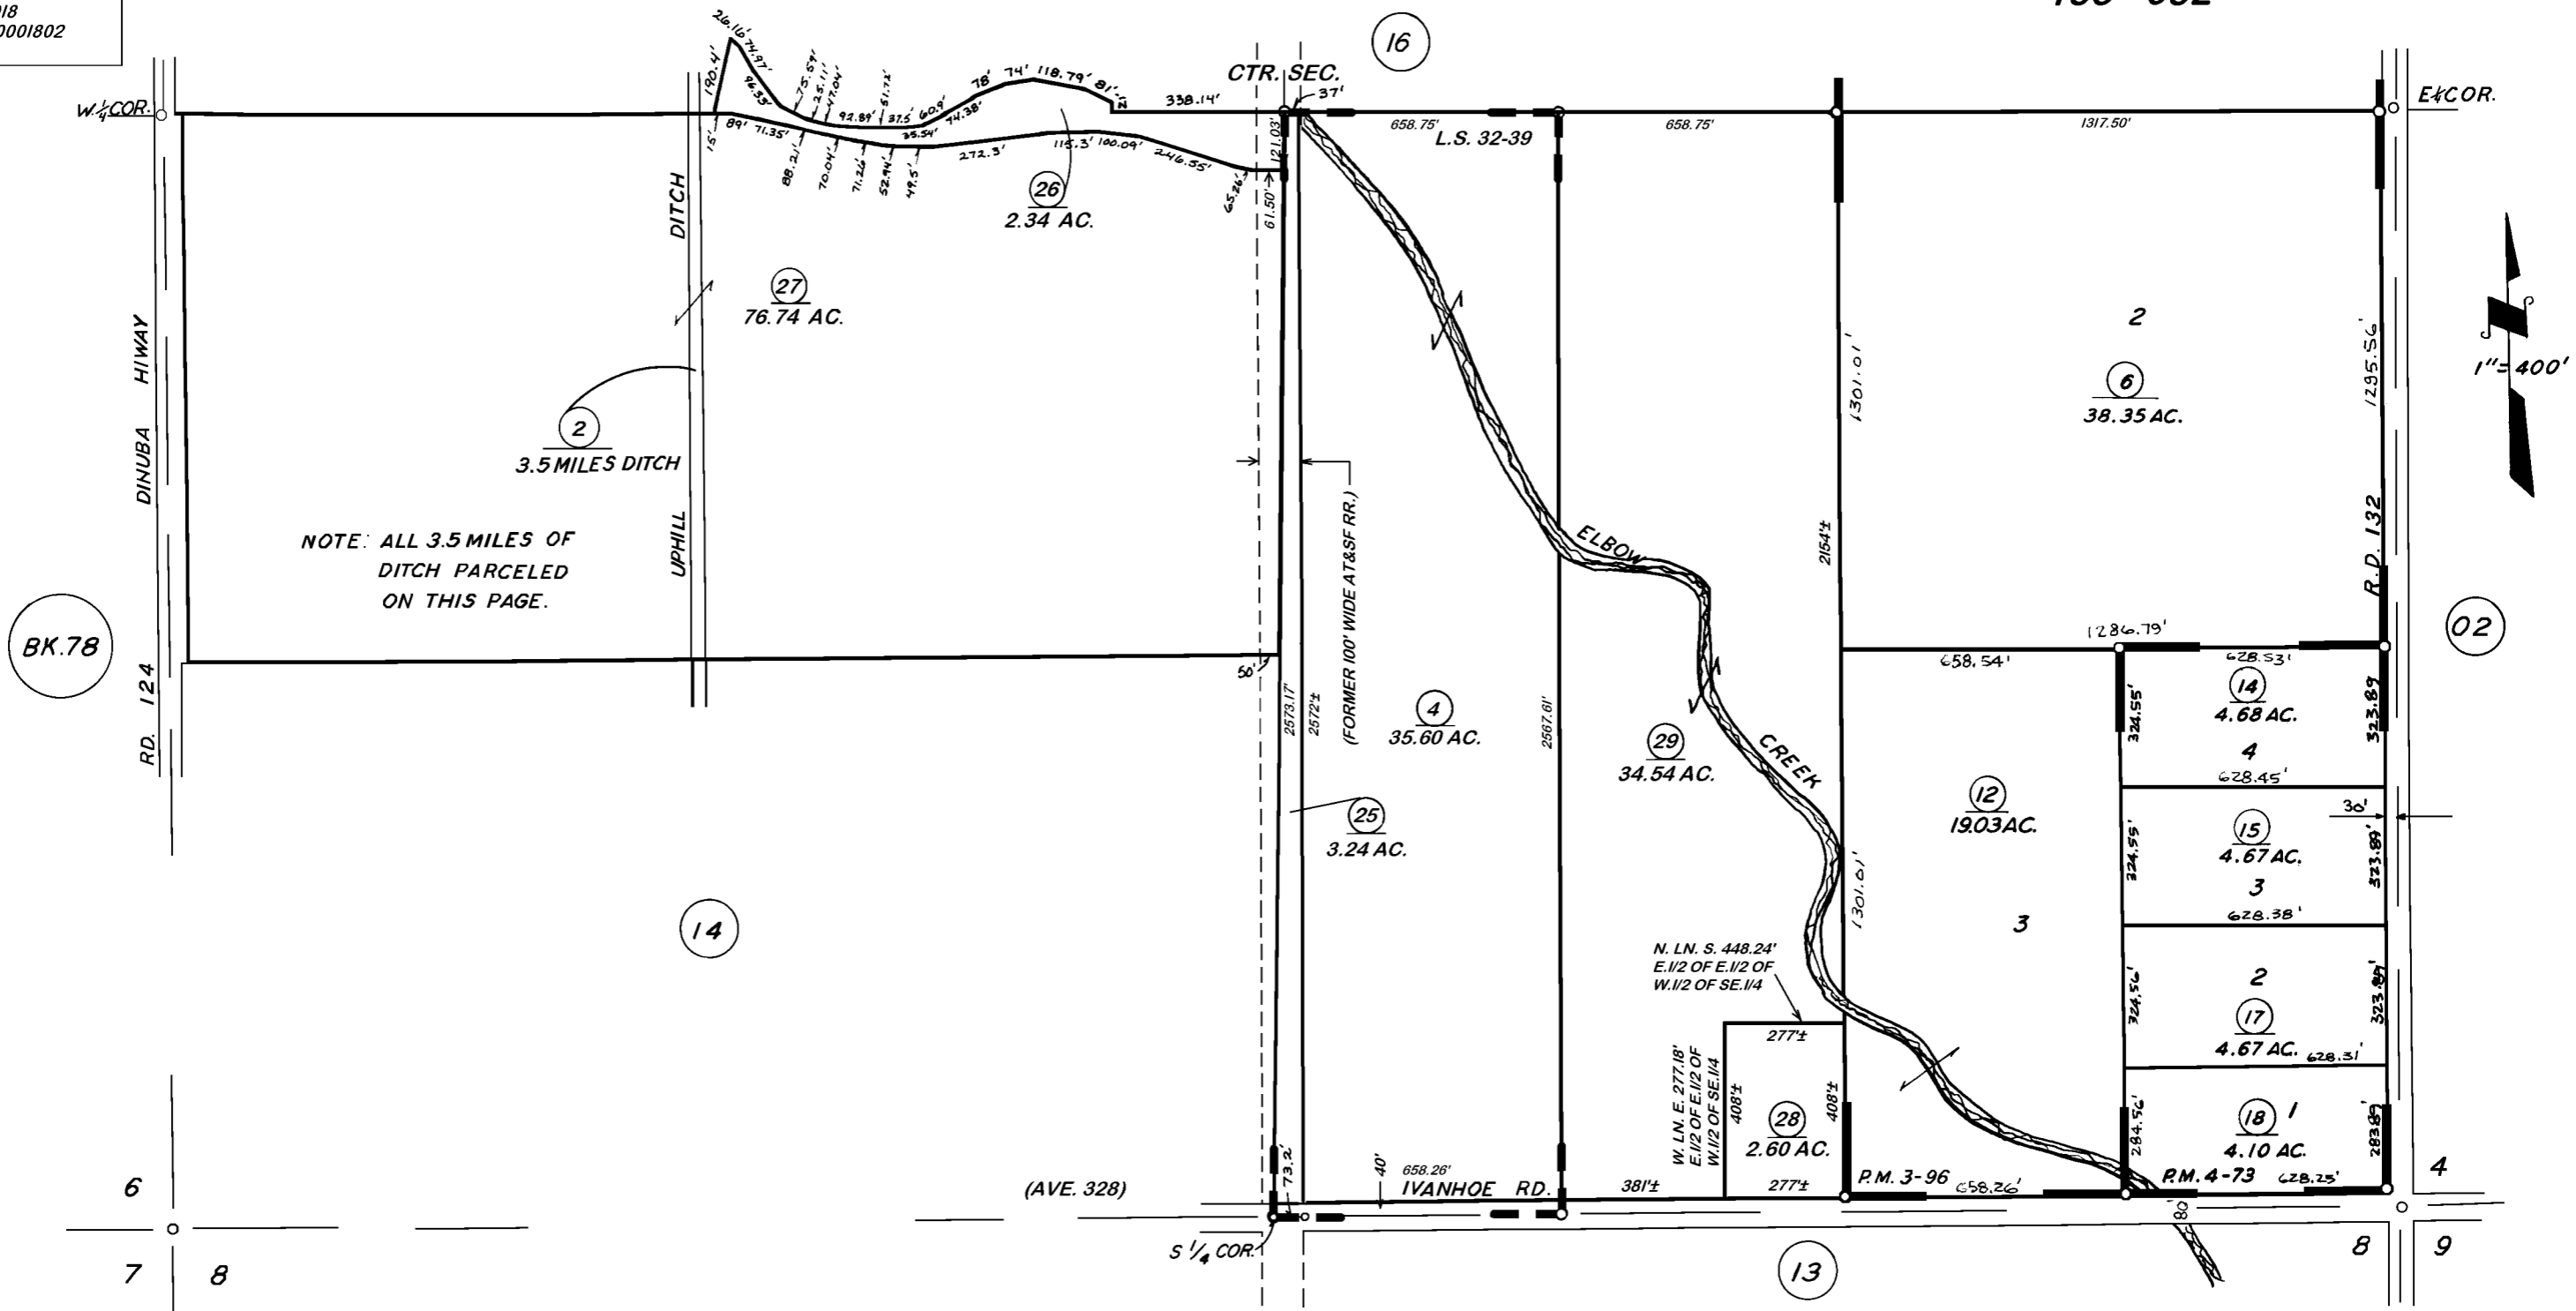

PARCEL MAP 373 P.M. 4-73
 POR. PARCEL MAP 296 P.M. 3-96
 RECORD OF SURVEY, L.S. 32-39

ASSESSOR'S MAPS BK. 79, PG. 15
 COUNTY OF TULARE, CALIF.

NOTE — ASSESSOR'S BLOCK NUMBERS SHOWN IN ELLIPSES
 ASSESSOR'S PARCEL NUMBERS SHOWN IN CIRCLES

