


**DISCLAIMER**

THIS MAP WAS PREPARED FOR LOCAL PROPERTY ASSESSMENT PURPOSES ONLY. THE PARCELS SHOWN HEREON MAY NOT COMPLY WITH STATE AND LOCAL SUBDIVISION ORDINANCES. NO LIABILITY IS ASSUMED FOR THE USE OF THE INFORMATION HEREON.

REVISED: 10/27/2009  
REASON: 2008-0028388  
CAD TECH: LLB

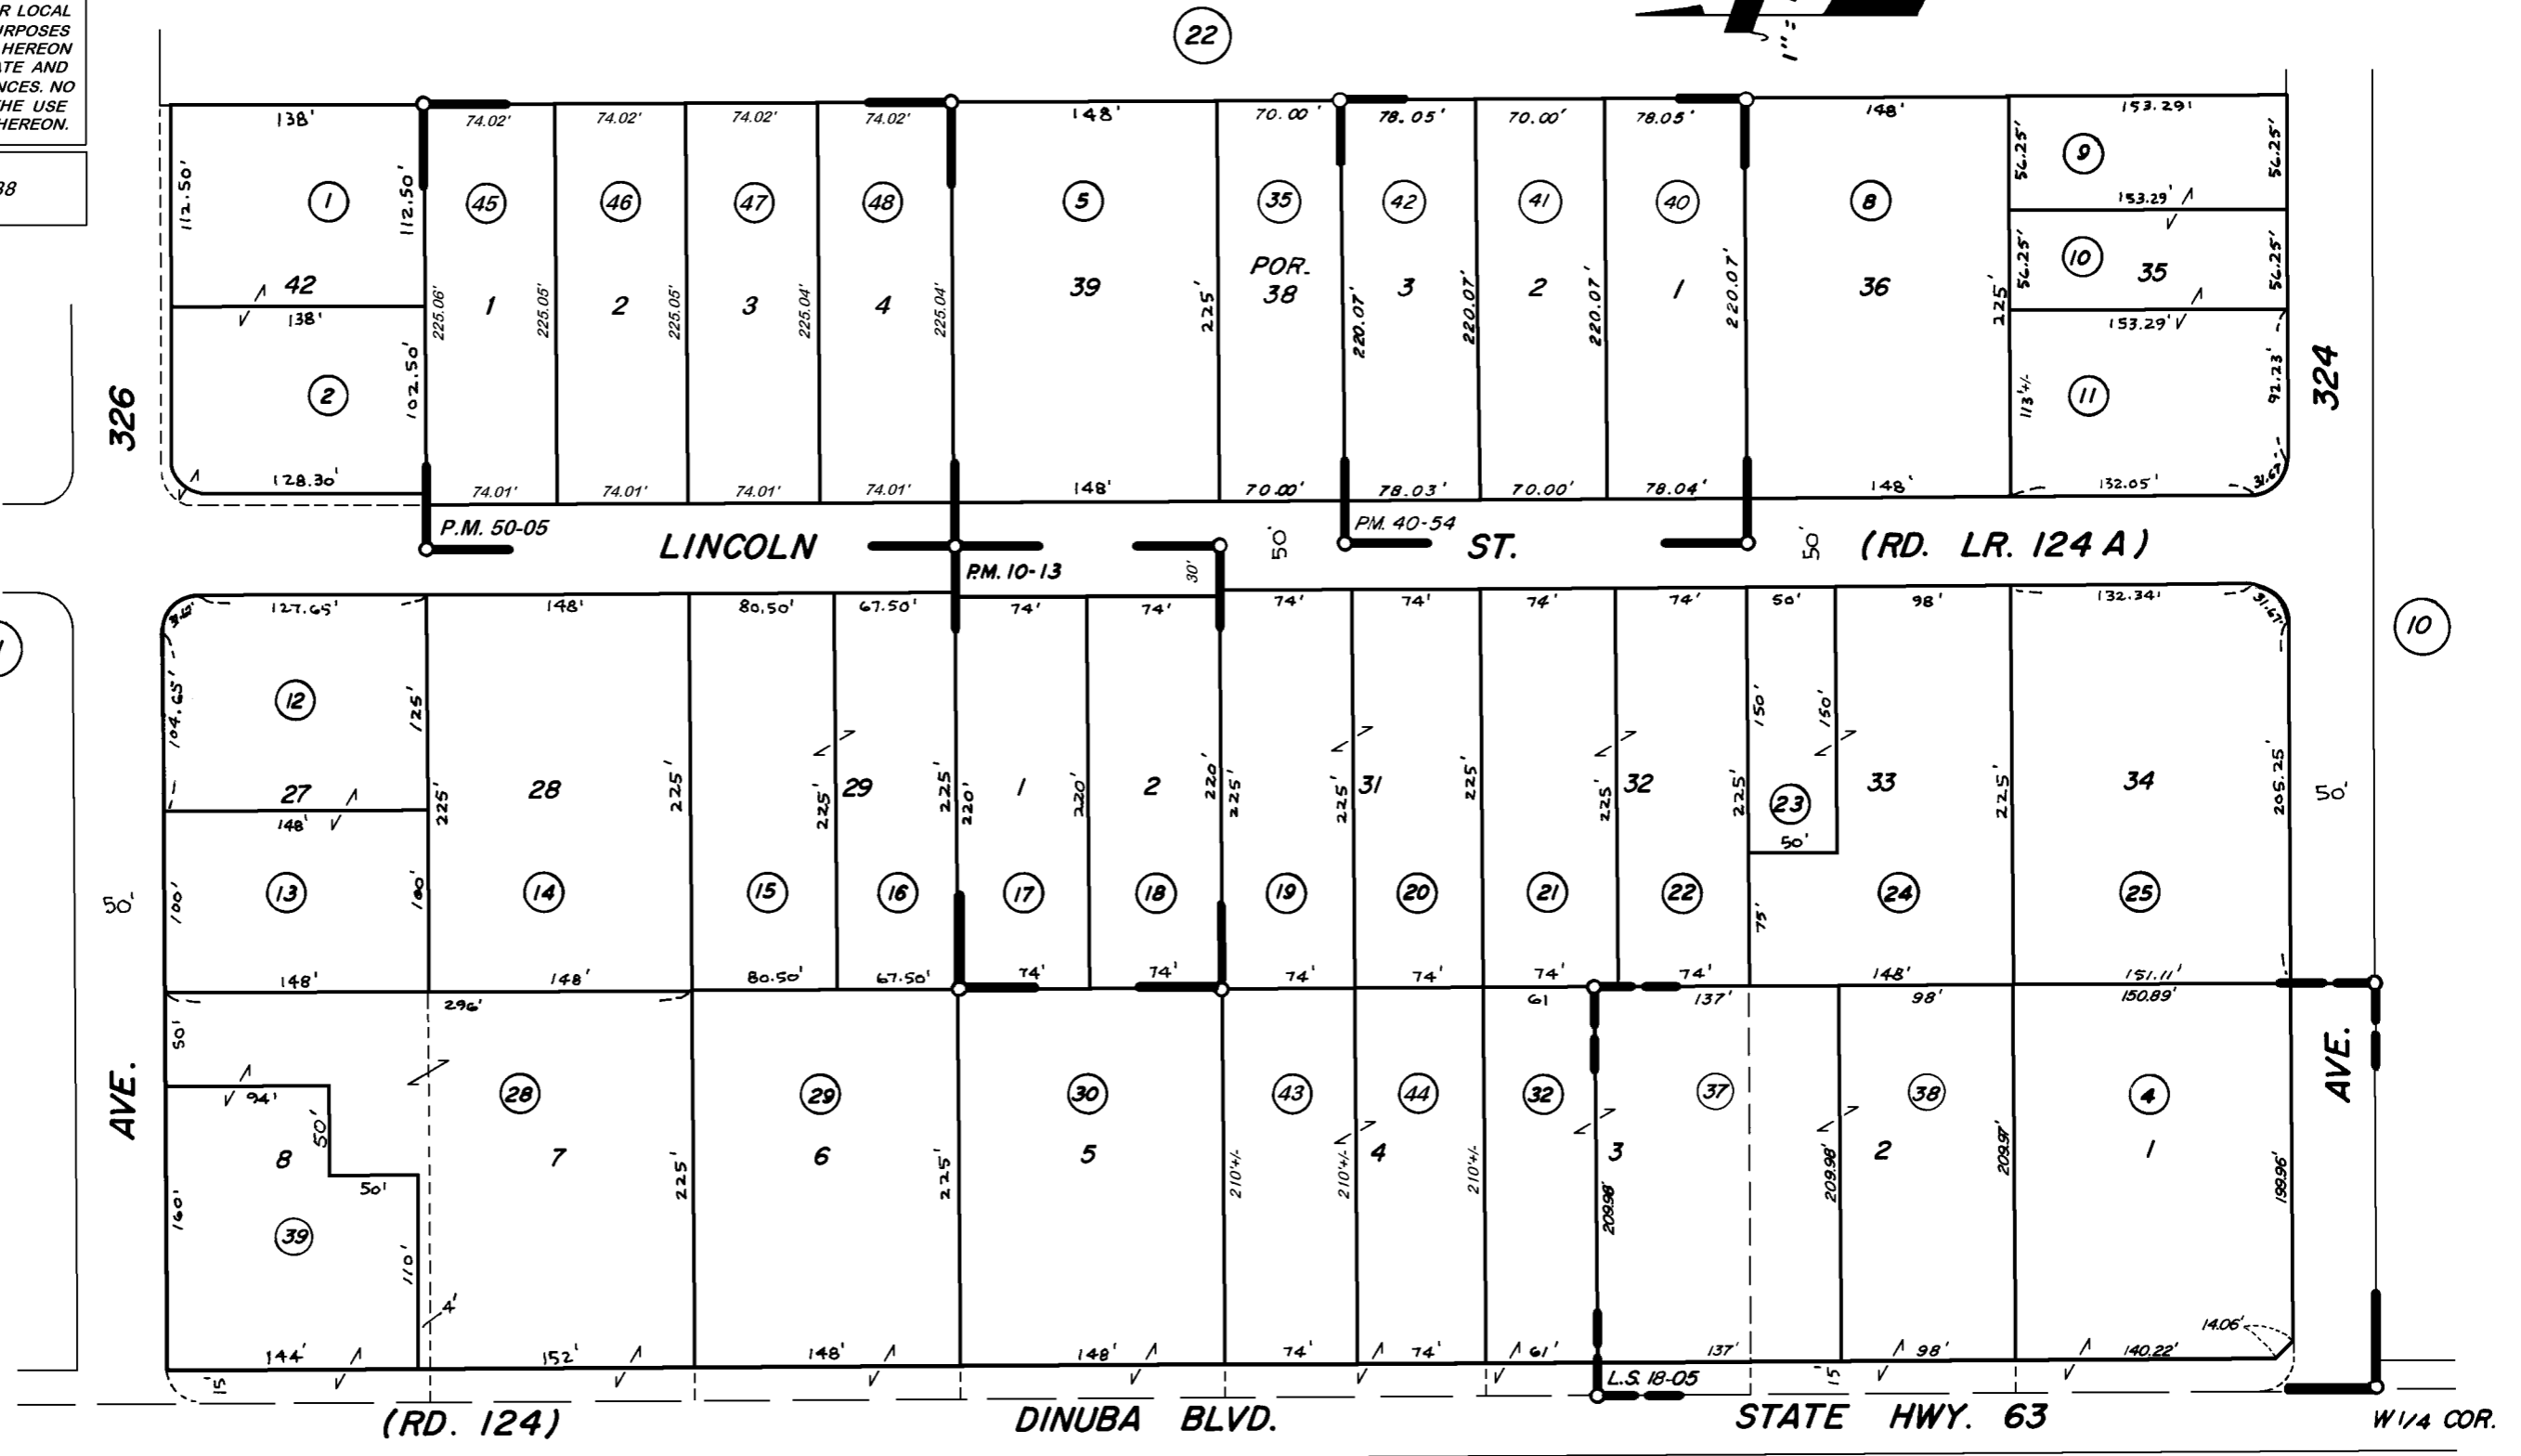

POR. TRACT NO. 34, R.M. 19-71  
PARCEL MAP 912, P.M. 10-13  
RECORD OF SURVEY, L.S. 18-05  
PARCEL MAP 3950, P.M. 40-54  
PARCEL MAP 4900, P.M. 50-05

BK. 78

VICINITY OF VISALIA  
ASSESSOR'S MAPS BK. 079, PG. 23  
COUNTY OF TULARE, CALIF.

NOTE-ASSESSOR'S BLOCK NUMBERS SHOWN IN ELLIPSES  
ASSESSOR'S PARCEL NUMBERS SHOWN IN CIRCLES