


DISCLAIMER
 THIS MAP WAS PREPARED FOR LOCAL PROPERTY ASSESSMENT PURPOSES ONLY AND THE PARCELS SHOWN HEREON MAY NOT COMPLY WITH STATE AND LOCAL SUBDIVISION ORDINANCES, AND NO LIABILITY IS ASSUMED FOR THE USE OF THE INFORMATION SHOWN HEREON.

POR. SW1/4 SEC.8, T.18S., R.25E., M.D.B.&M.

Tax Area Code **079-24**
 153-046

25

BASIS OF BEARINGS:
 R.M. 42-87

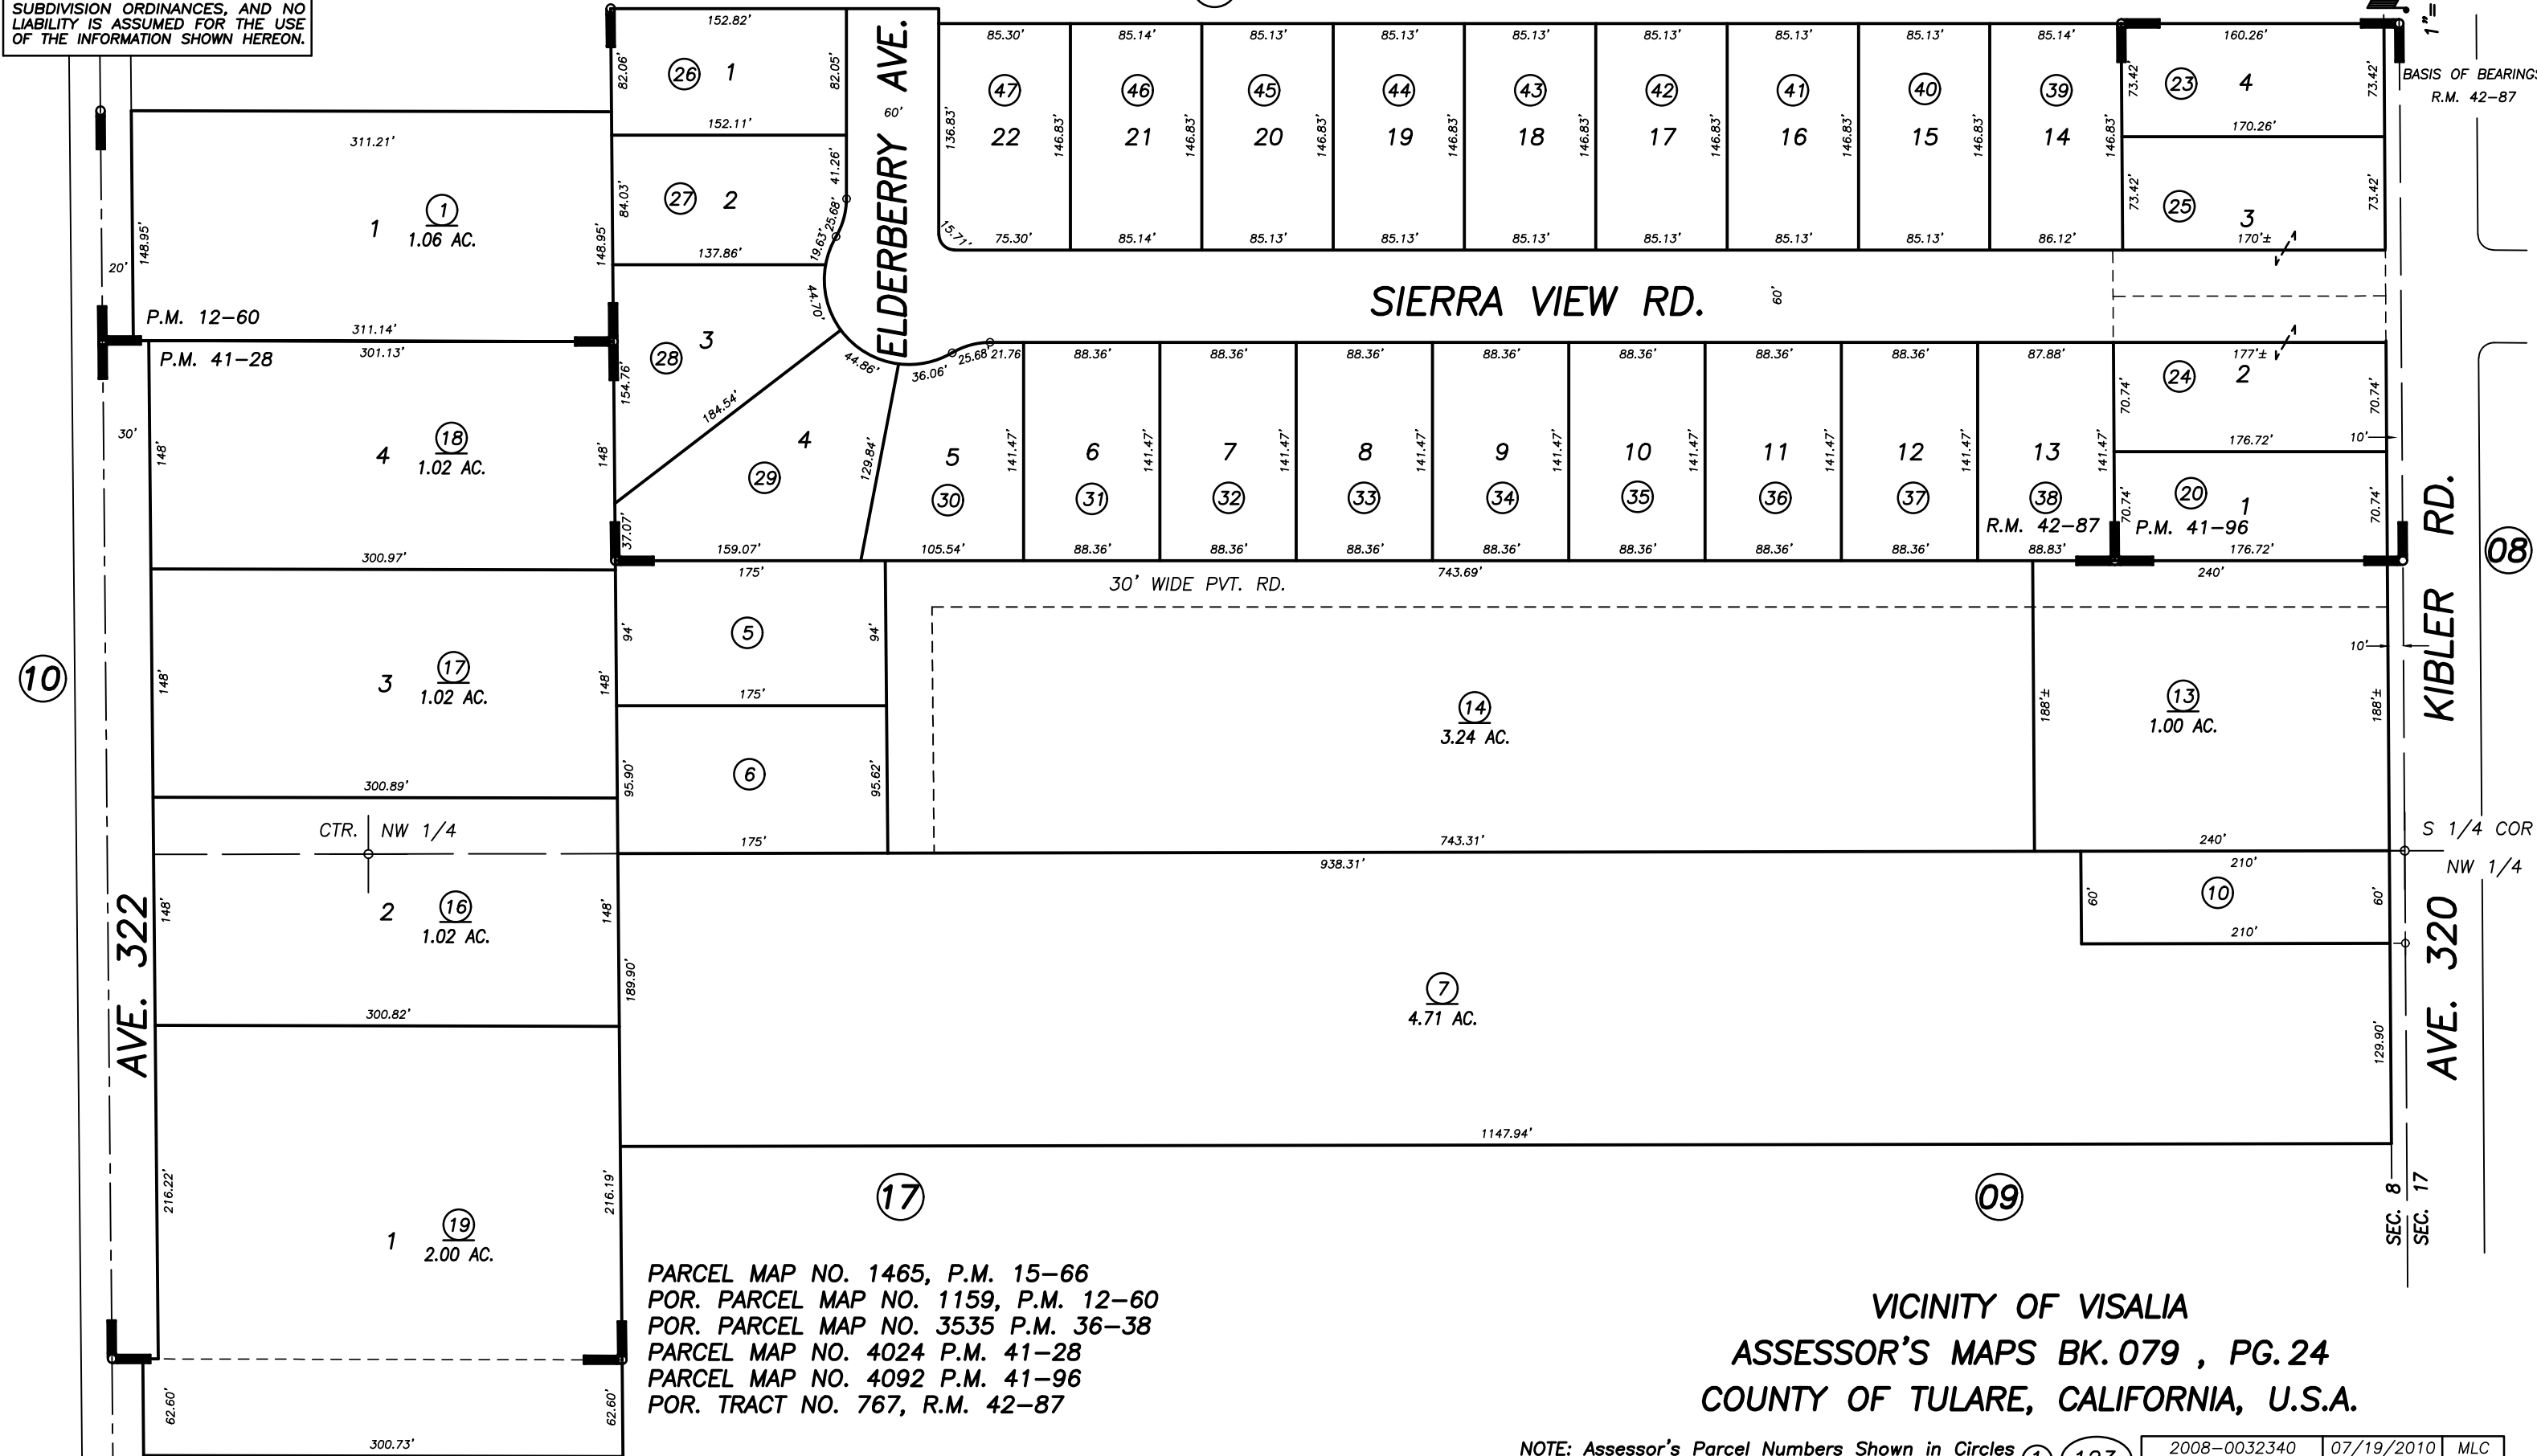

PARCEL MAP NO. 1465, P.M. 15-66
 POR. PARCEL MAP NO. 1159, P.M. 12-60
 POR. PARCEL MAP NO. 3535 P.M. 36-38
 PARCEL MAP NO. 4024 P.M. 41-28
 PARCEL MAP NO. 4092 P.M. 41-96
 POR. TRACT NO. 767, R.M. 42-87

VICINITY OF VISALIA
 ASSESSOR'S MAPS BK. 079 , PG. 24
 COUNTY OF TULARE, CALIFORNIA, U.S.A.

NOTE: Assessor's Parcel Numbers Shown in Circles 1 123
 Assessor's Block Numbers Shown in Ellipses

2008-0032340	07/19/2010	MLC
REVISION	DATE	TECH