


DISCLAIMER
THIS MAP WAS PREPARED FOR LOCAL PROPERTY ASSESSMENT PURPOSES ONLY AND THE PARCELS SHOWN HEREON MAY NOT COMPLY WITH STATE AND LOCAL SUBDIVISION ORDINANCES, AND NO LIABILITY IS ASSUMED FOR THE USE OF THE INFORMATION SHOWN HEREON.

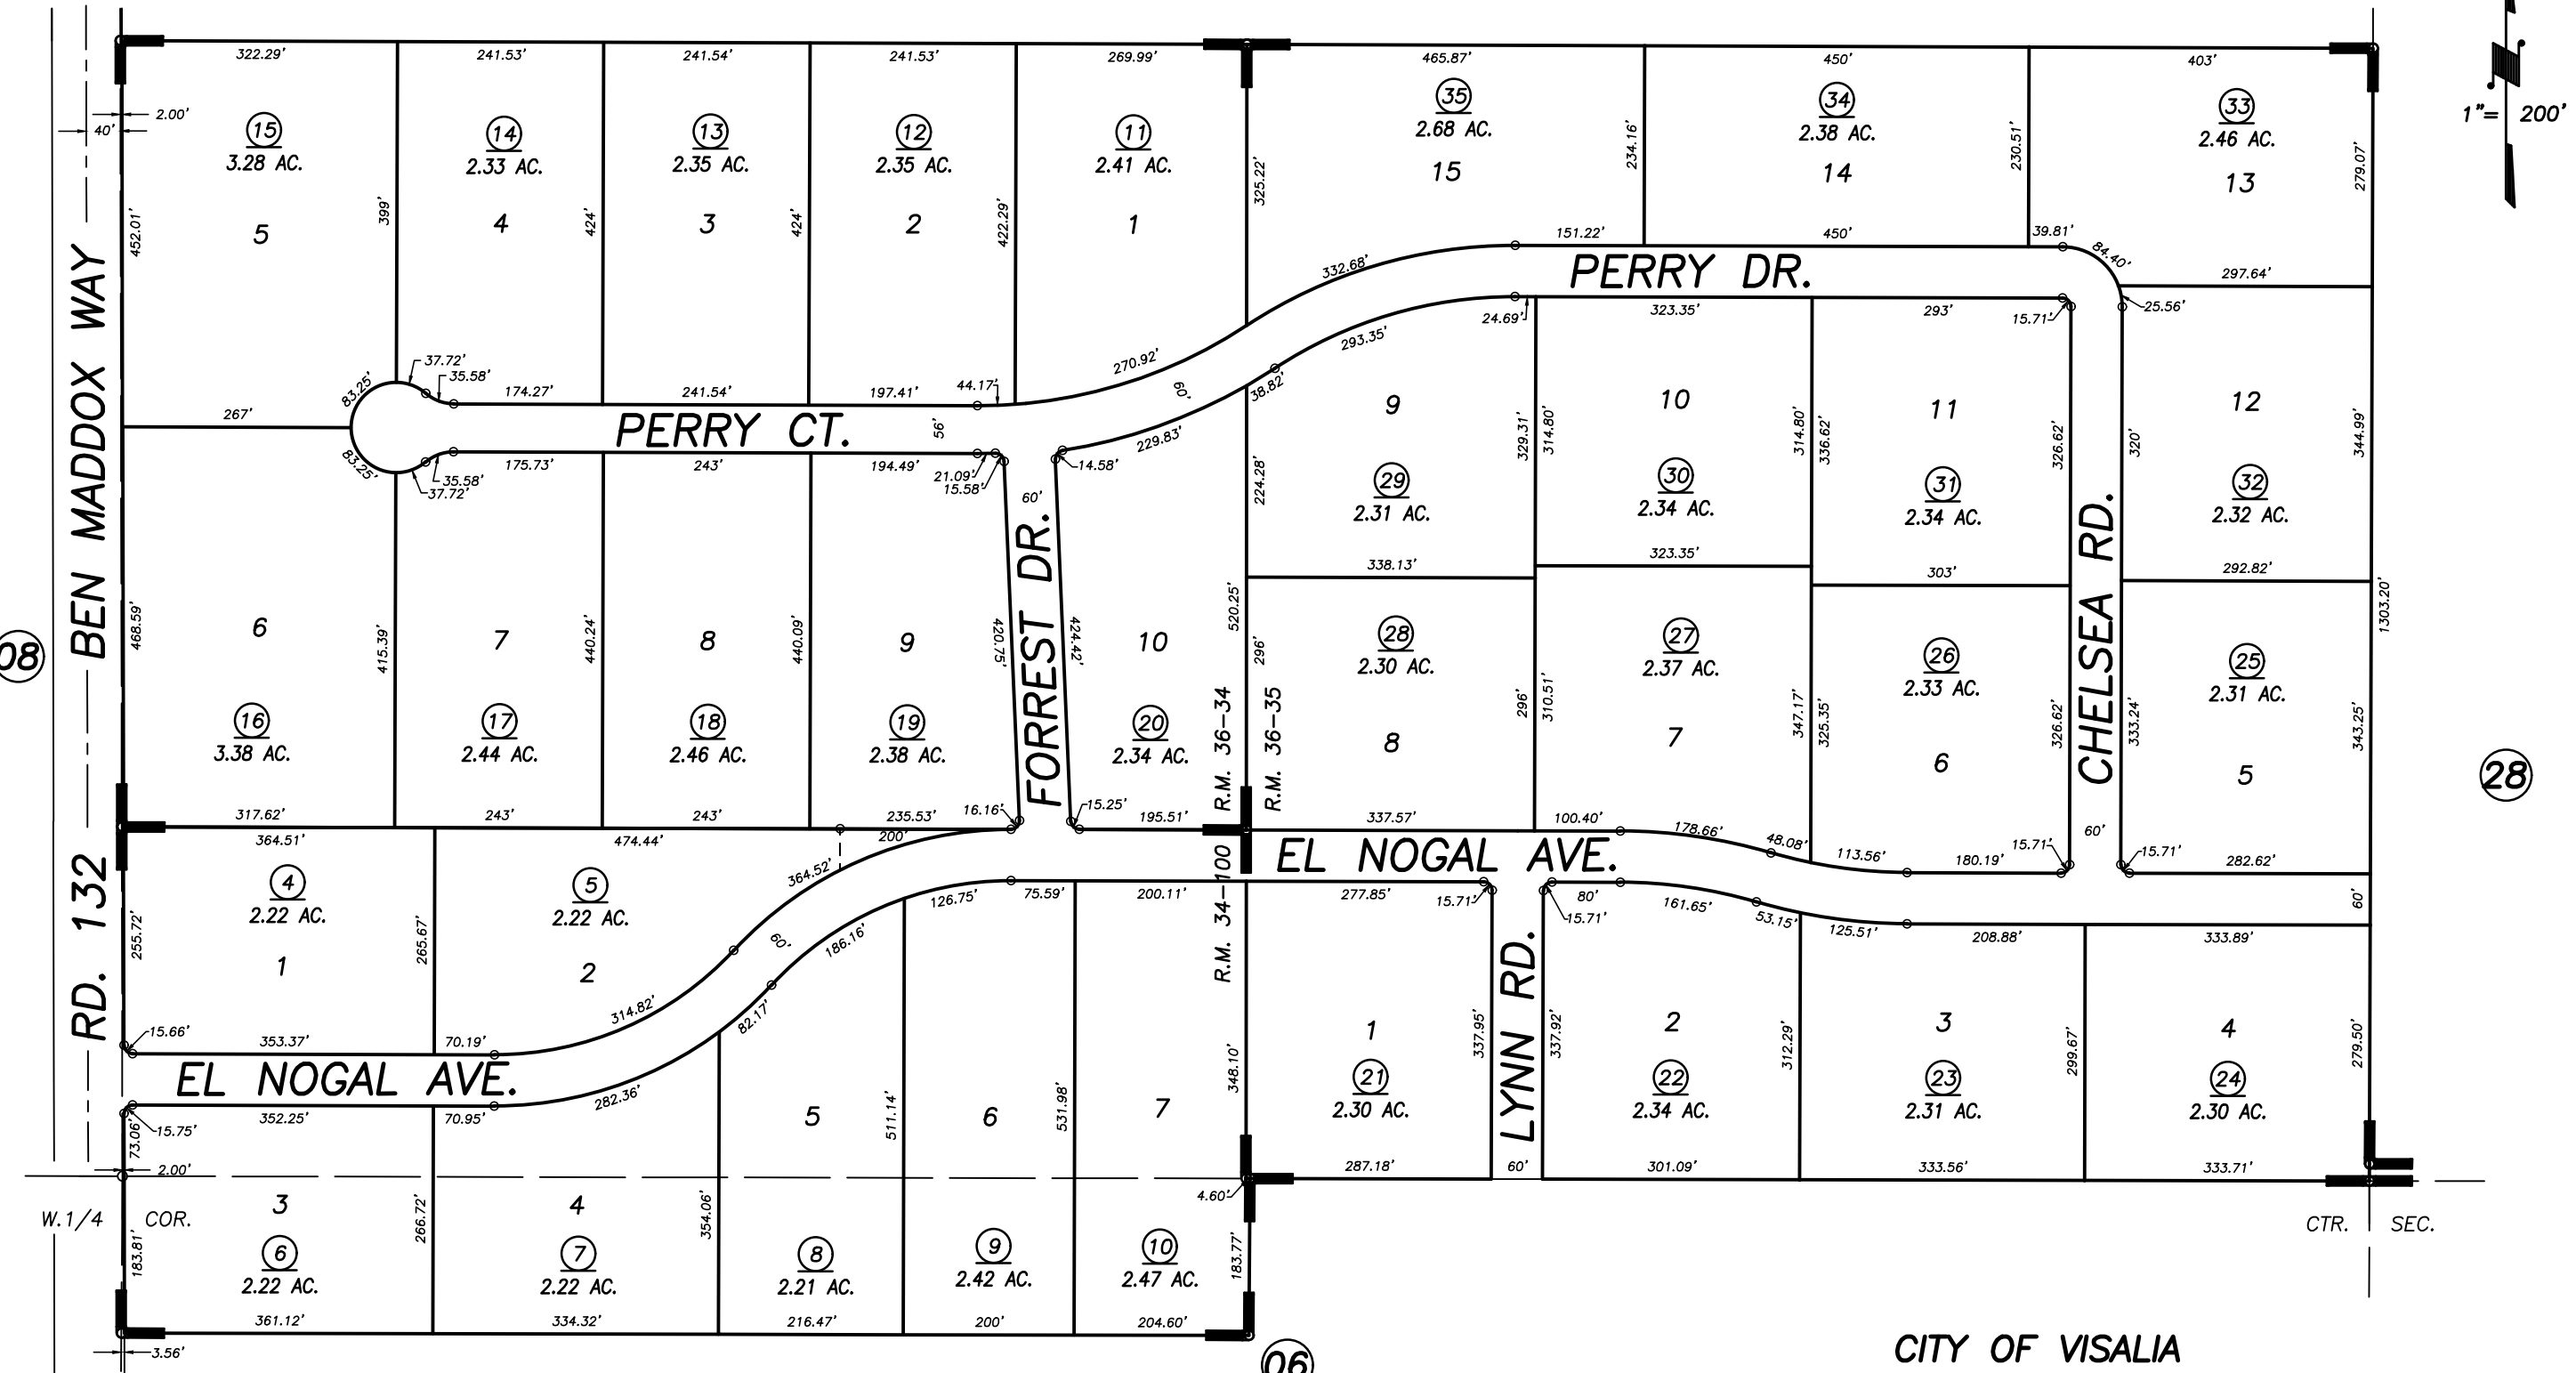

TRACT 686, R.M. 34-100
TRACT 692, R.M. 36-34
POR. TRACT 706, R.M. 36-35
POR. RECORD OF SURVEY, L.S. 20-17 (SEC. 16, ETC.)

CITY OF VISALIA
ASSESSOR'S MAPS BK. 079 , PG. 27
COUNTY OF TULARE, STATE OF CALIFORNIA, U.S.A.

NOTE: Assessor's Parcel Numbers Shown in Circles (1) (123)
Assessor's Block Numbers Shown in Ellipses

2000-0054044	06/10/2002	RJL
REVISION	DATE	TECH