

DISCLAIMER
THIS MAP WAS PREPARED FOR LOCAL PROPERTY ASSESSMENT PURPOSES ONLY AND THE PARCELS SHOWN HEREON MAY NOT COMPLY WITH STATE AND LOCAL SUBDIVISION ORDINANCES, AND NO LIABILITY IS ASSUMED FOR THE USE OF THE INFORMATION SHOWN HEREON. R & T CODE SEC. 327, 408.3, ETC.

CTR. SW 1/4

07

1126.53'±



E. 1/4 COR. SW 1/4

SHANNON PKWY.

NOTE: LOTS A - D ASSESSED W/ 079-330-105

LOT C

LOT B

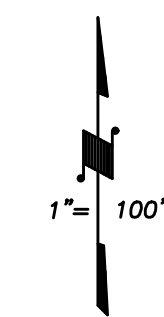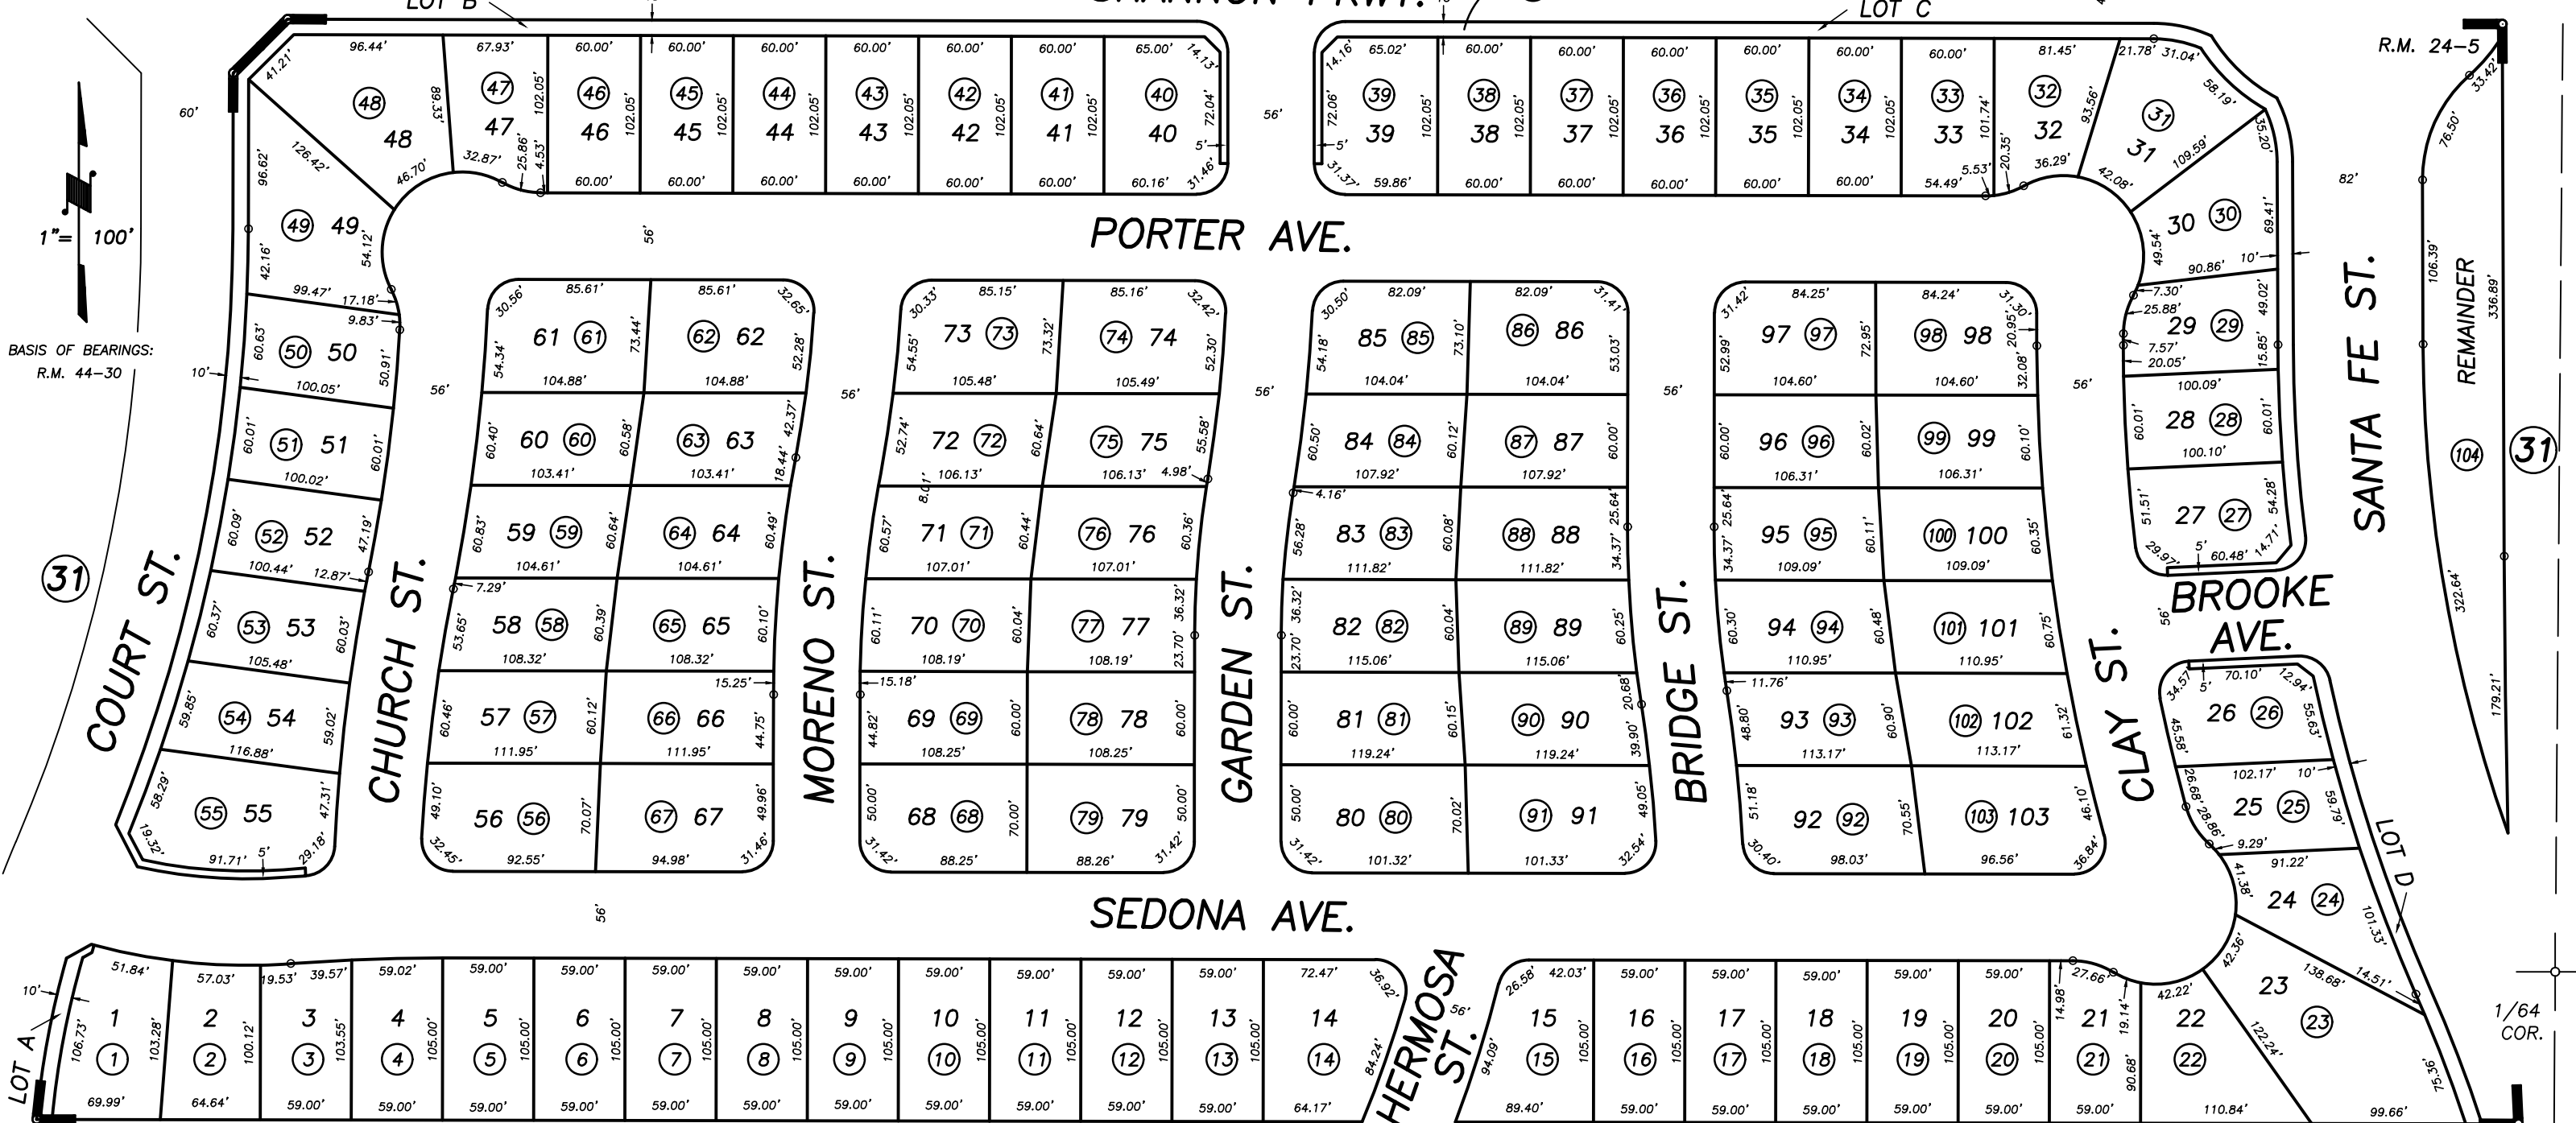

BASIS OF BEARINGS: R.M. 44-30

ORCHARD WALK, R.M. 44-30

CITY OF VISALIA

ASSESSOR'S MAPS BK. 079 , PG. 33
COUNTY OF TULARE, CALIFORNIA, U.S.A.

31

NOTE: Assessor's Parcel Numbers Shown in Circles
Assessor's Block Numbers Shown in Ellipses

Table with 3 columns: REVISION, DATE, TECH. Values: 1, 123, 2019-0035441, 8/29/2019, CFG.