

**DISCLAIMER**



THIS MAP WAS PREPARED FOR LOCAL PROPERTY ASSESSMENT PURPOSES ONLY. THE PARCELS SHOWN HEREON MAY NOT COMPLY WITH STATE AND LOCAL SUBDIVISION ORDINANCES. NO LIABILITY IS ASSUMED FOR THE USE OF THE INFORMATION HEREON.

REVISED: 06/14/2006  
REASON: TRAC CHANGE  
CAD TECH: PHN

**N 1/2 SEC. 33, T.18S., R.24E., M.D.B. & M.**

TAX CODE AREA  
**006-006 006-195**  
**006-209 153-003**

**081-05**

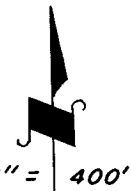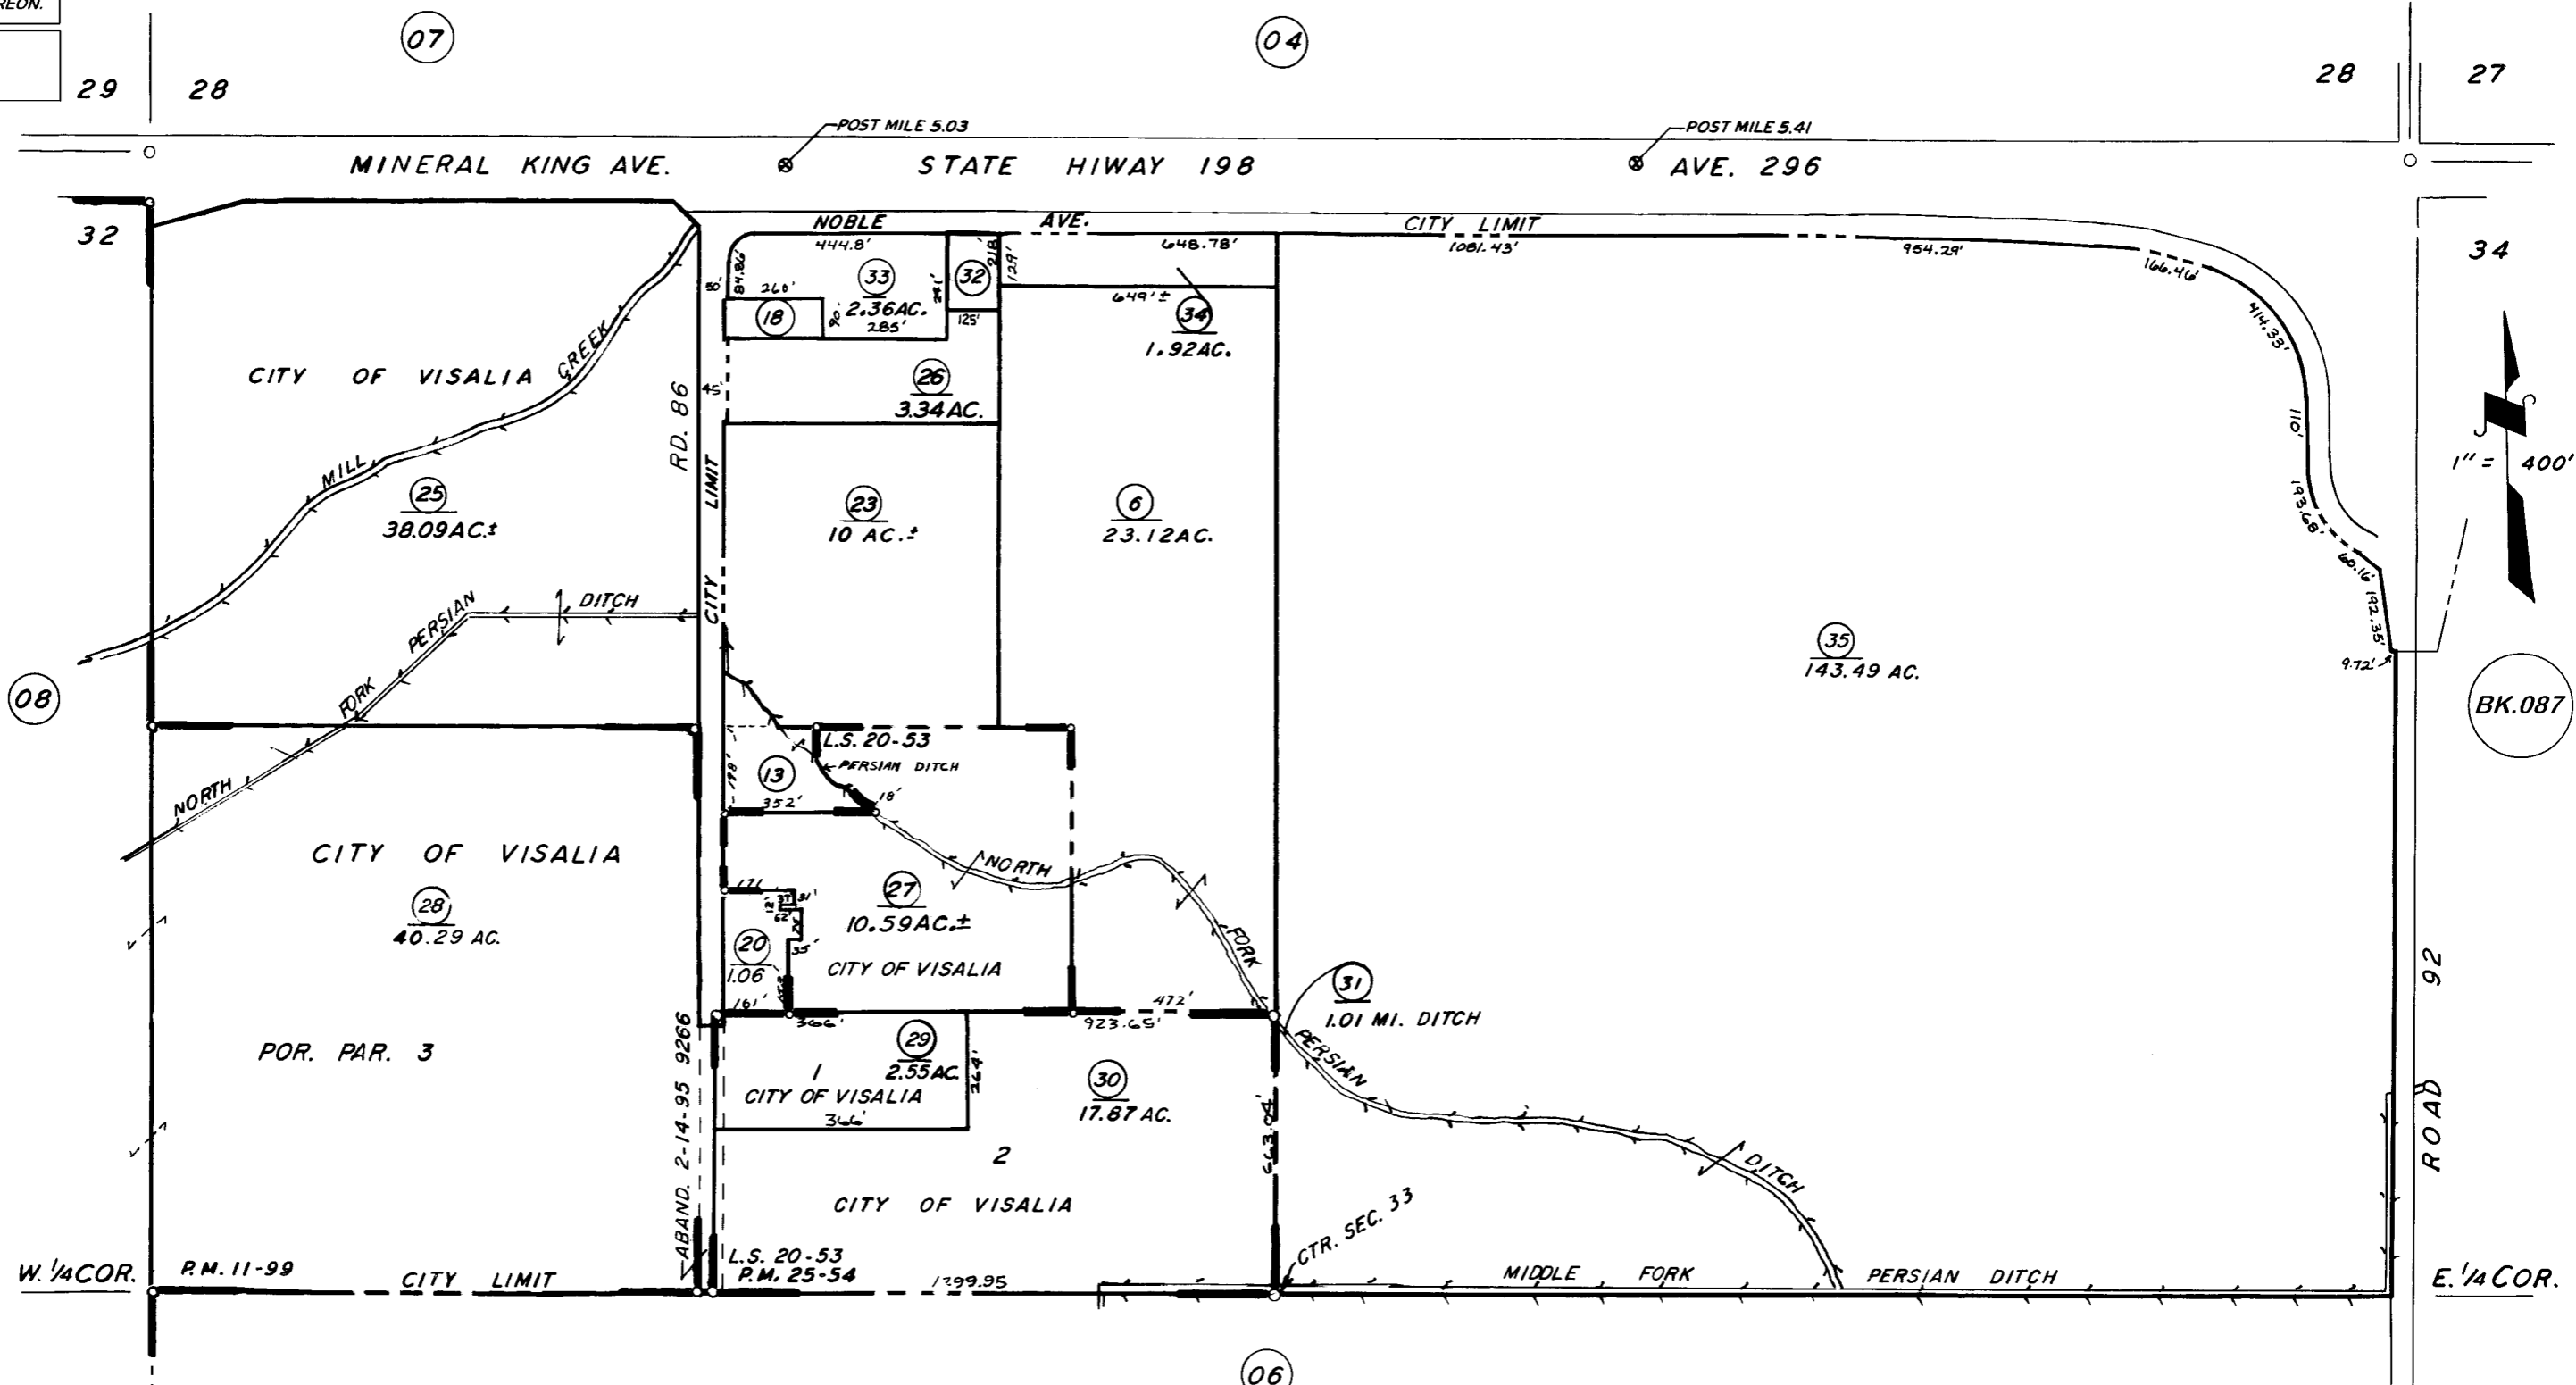

BK.087

POR. PARCEL MAP 1098 P.M. 11-99  
PARCEL MAP 2453 P.M. 25-54  
RECORD OF SURVEY L.S. 19-24 (C HWY. 198)  
RECORD OF SURVEY L.S. 20-53

**VICINITY OF VISALIA**  
**ASSESSOR'S MAPS BK. 081, PG. 05**  
**COUNTY OF TULARE, CALIF.**

NOTE — ASSESSOR'S BLOCK NUMBERS SHOWN IN ELLIPSES  
ASSESSOR'S PARCEL NUMBERS SHOWN IN CIRCLES