


N1/2 OF NE1/4 SEC.28, T.18S., R.24E., M.D.B.&M.

Tax Area Codes **081-14**

006-114
006-209
153-003




DISCLAIMER
THIS MAP WAS PREPARED FOR LOCAL PROPERTY ASSESSMENT PURPOSES ONLY AND THE PARCELS SHOWN HEREON MAY NOT COMPLY WITH STATE AND LOCAL SUBDIVISION ORDINANCES, AND NO LIABILITY IS ASSUMED FOR THE USE OF THE INFORMATION SHOWN HEREON.

Bk. 077

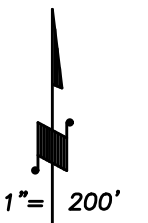

BASIS OF BEARINGS:
P.M. 47-2

Bk. 085

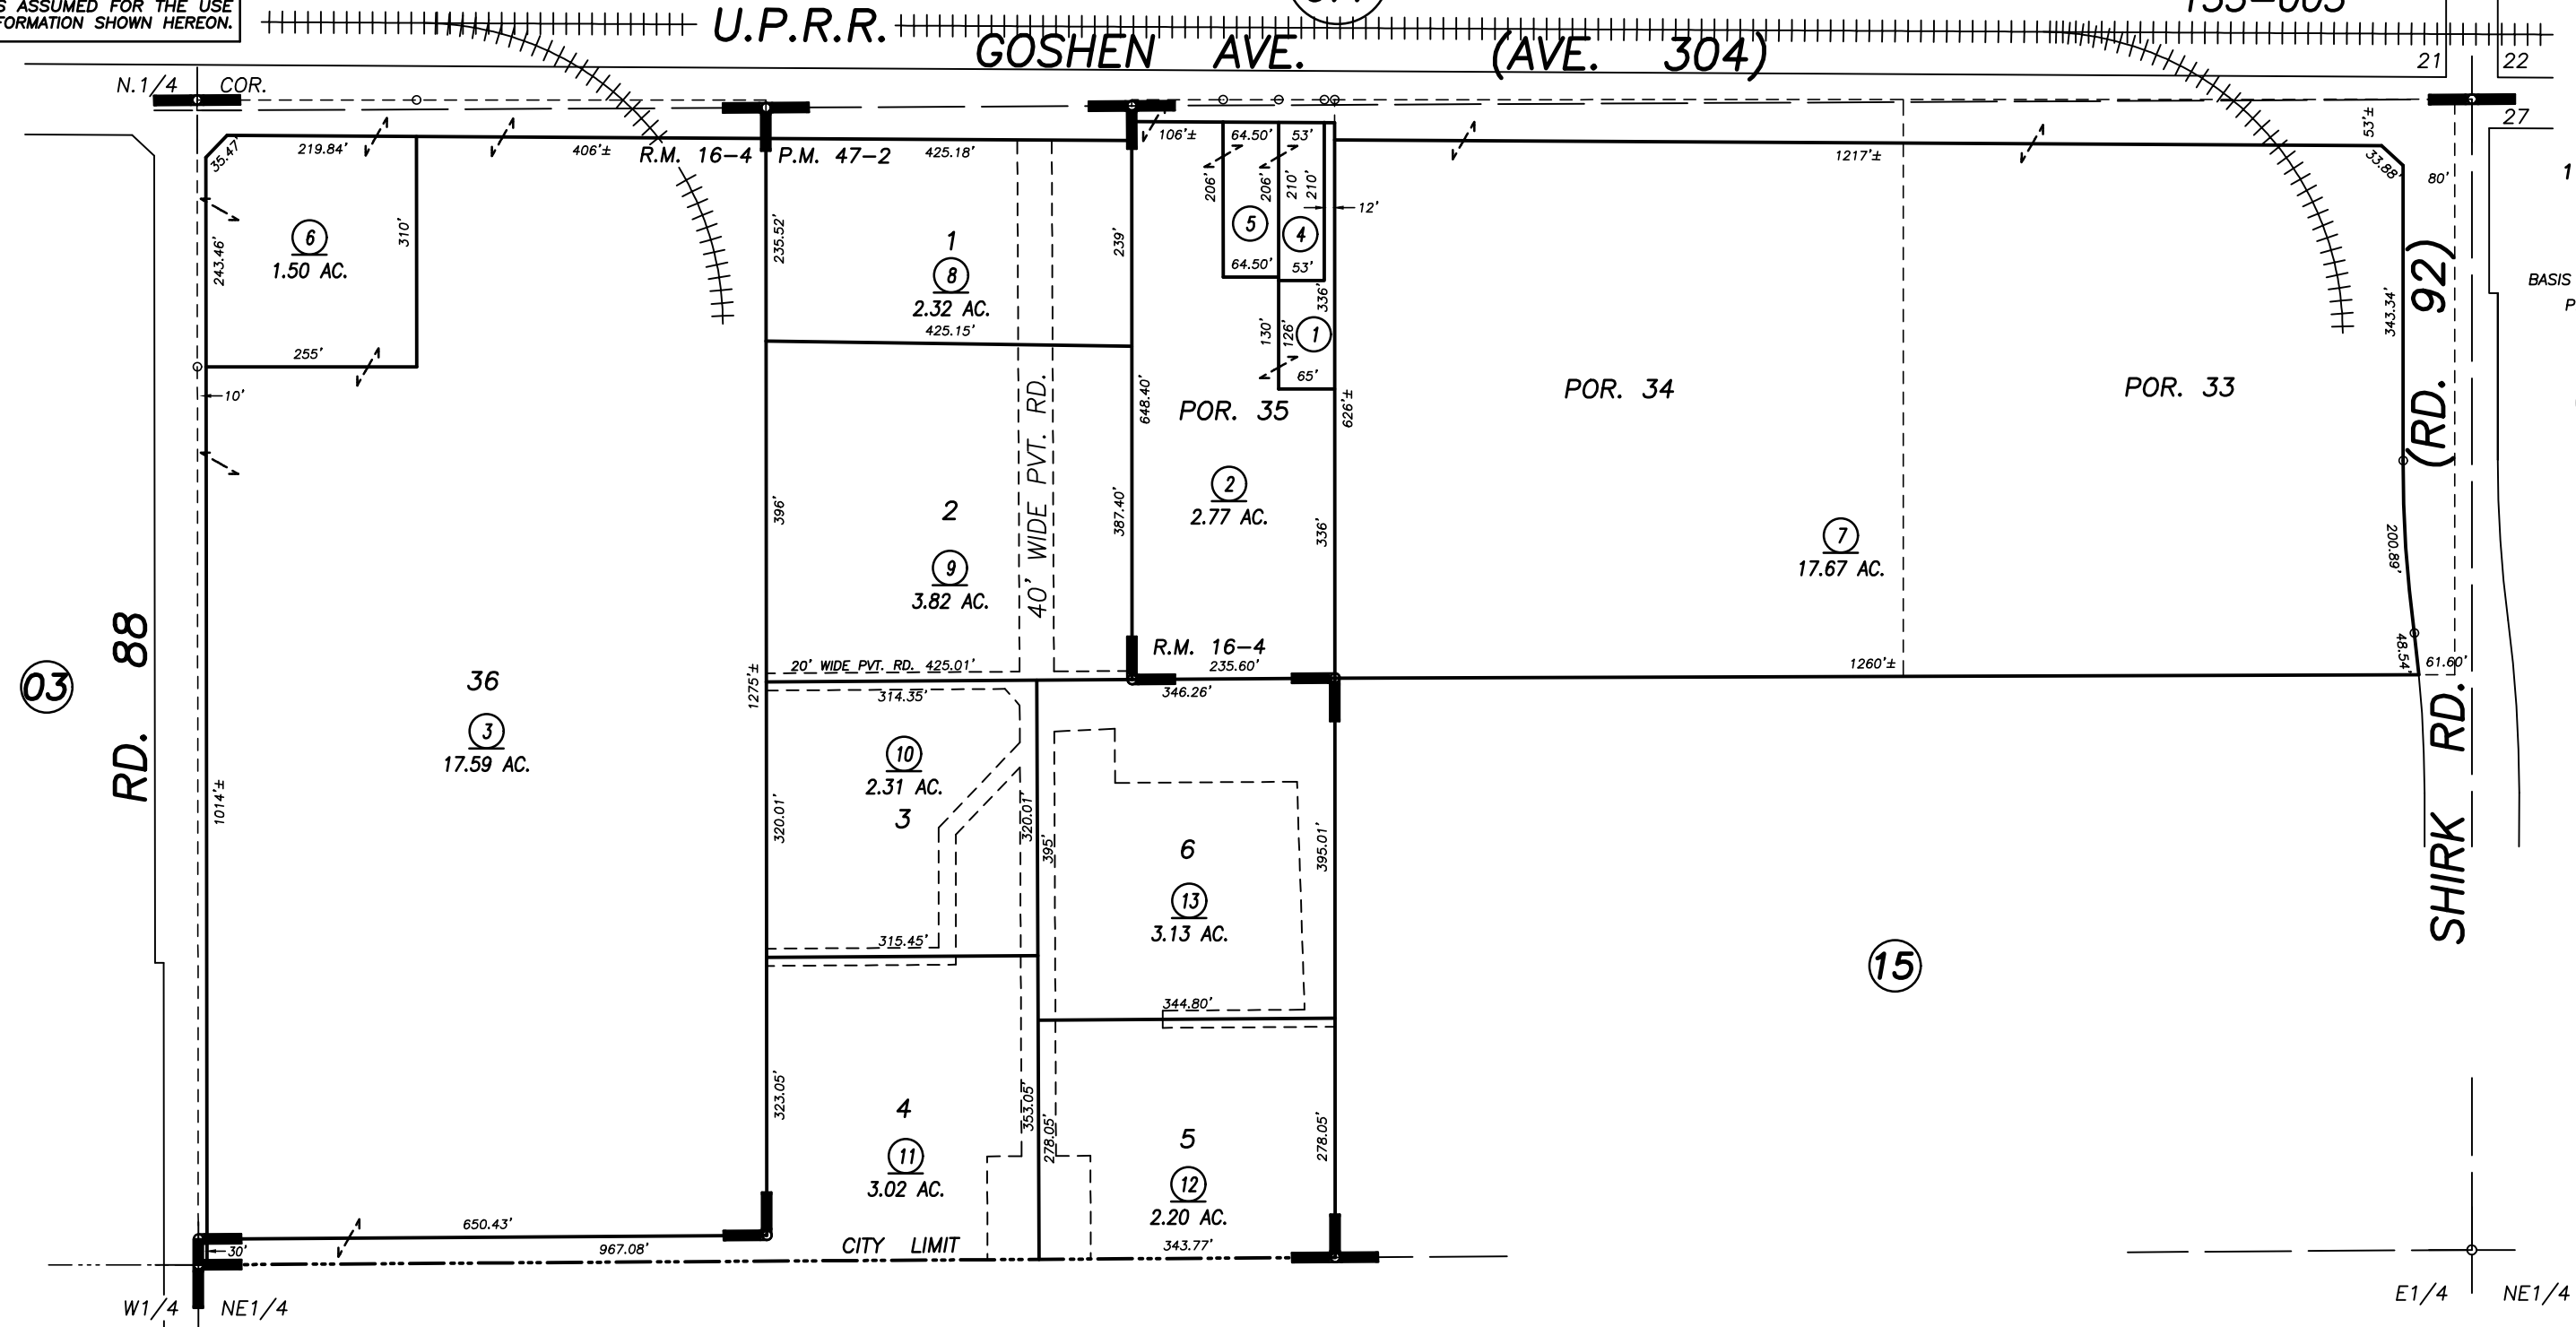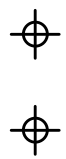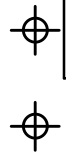

POR. KELSEY TRACT, R.M. 16-4
PARCEL MAP NO. 4597, P.M. 47-2

VICINITY OF VISALIA
ASSESSOR'S MAPS BK. 081 , PG. 14
COUNTY OF TULARE, CALIFORNIA, U.S.A.

NOTE: Assessor's Parcel Numbers Shown in Circles (1) (123) Assessor's Block Numbers Shown in Elipses

TRAC CHANGE ONLY	04/17/2012	KMS
REVISION	DATE	TECH