


DISCLAIMER
THIS MAP WAS PREPARED FOR LOCAL PROPERTY ASSESSMENT PURPOSES ONLY AND THE PARCELS SHOWN HEREON MAY NOT COMPLY WITH STATE AND LOCAL SUBDIVISION ORDINANCES, AND NO LIABILITY IS ASSUMED FOR THE USE OF THE INFORMATION SHOWN HEREON. R & T CODE SEC. 327, 408.3, ETC.

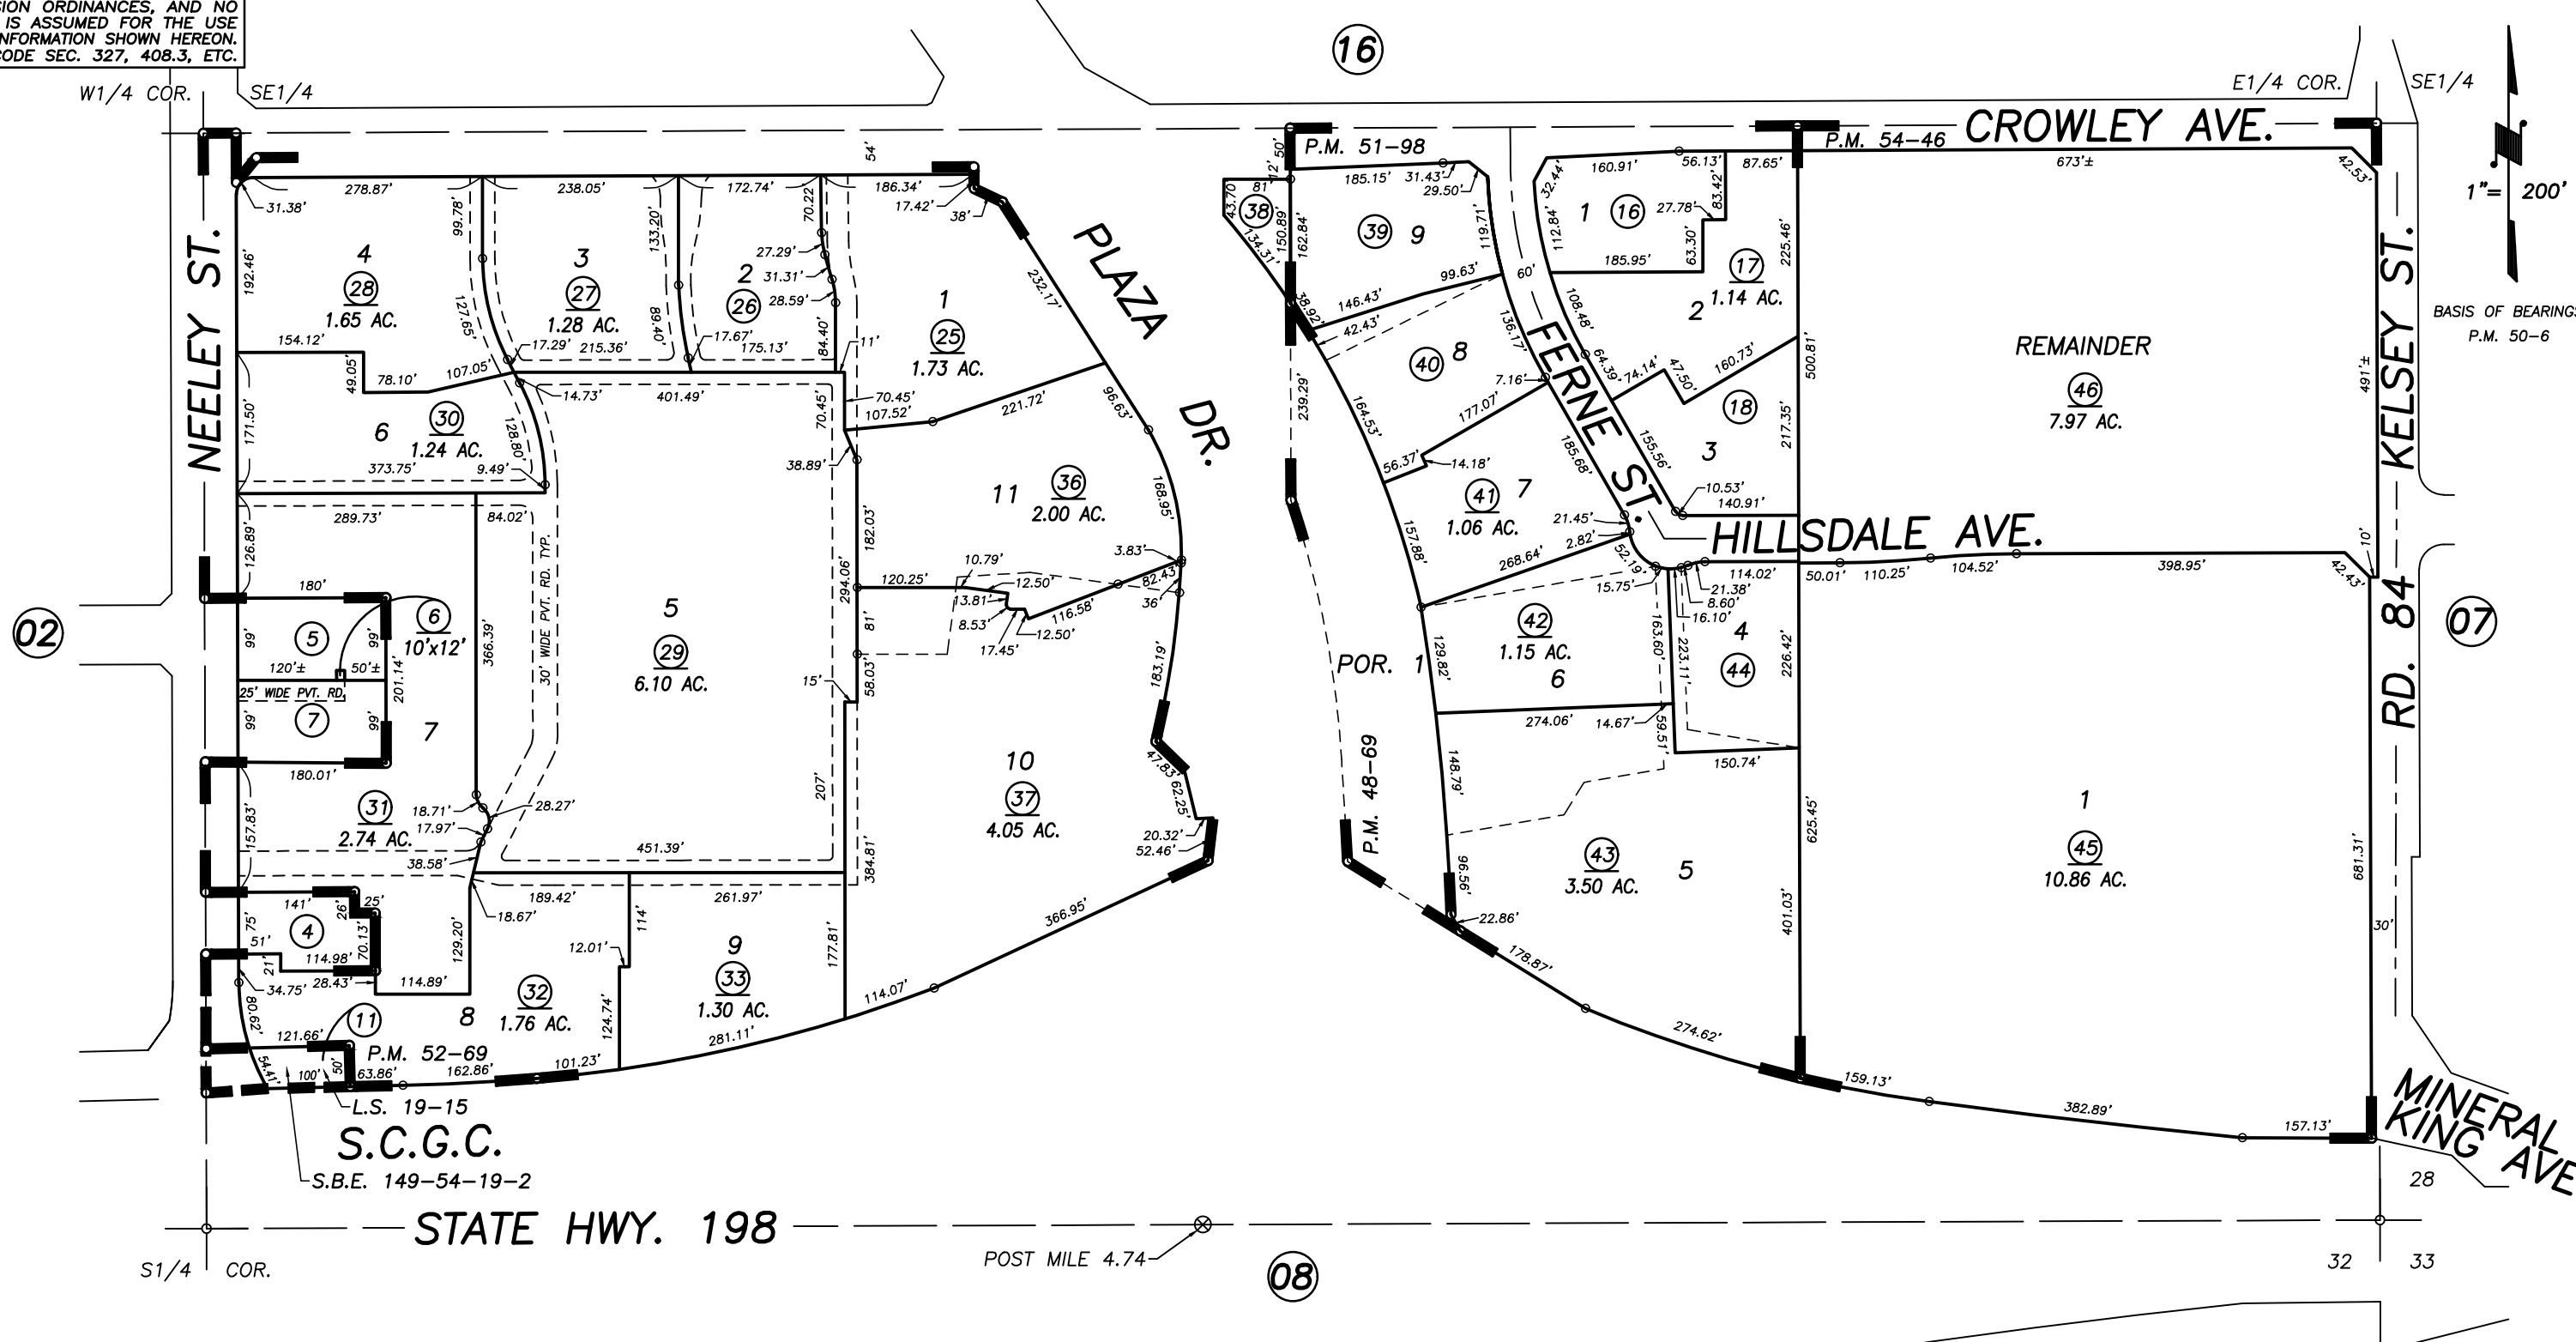

RECORD OF SURVEY, L.S. 19-15
PARCEL MAP NO. 4764, P.M. 48-69
PARCEL MAP NO. 5091, P.M. 51-98
PARCEL MAP NO. 5162, P.M. 52-69
PARCEL MAP NO. 5338, P.M. 54-46

CITY OF VISALIA
ASSESSOR'S MAPS BK. 081 , PG. 17
COUNTY OF TULARE, CALIFORNIA, U.S.A.

NOTE: Assessor's Parcel Numbers Shown in Circles
Assessor's Block Numbers Shown in Ellipses

2021-0077855	12/06/2021	WAC
REVISION	DATE	TECH