



**DISCLAIMER**  
 THIS MAP WAS PREPARED FOR LOCAL PROPERTY ASSESSMENT PURPOSES ONLY AND THE PARCELS SHOWN HEREON MAY NOT COMPLY WITH STATE AND LOCAL SUBDIVISION ORDINANCES, AND NO LIABILITY IS ASSUMED FOR THE USE OF THE INFORMATION SHOWN HEREON.

N1/2 OF SW1/4 OF NE1/4 SEC.27, T.18S., R.24E., M.D.B.&M.

Tax Area Code 085-03

006-154

006-190

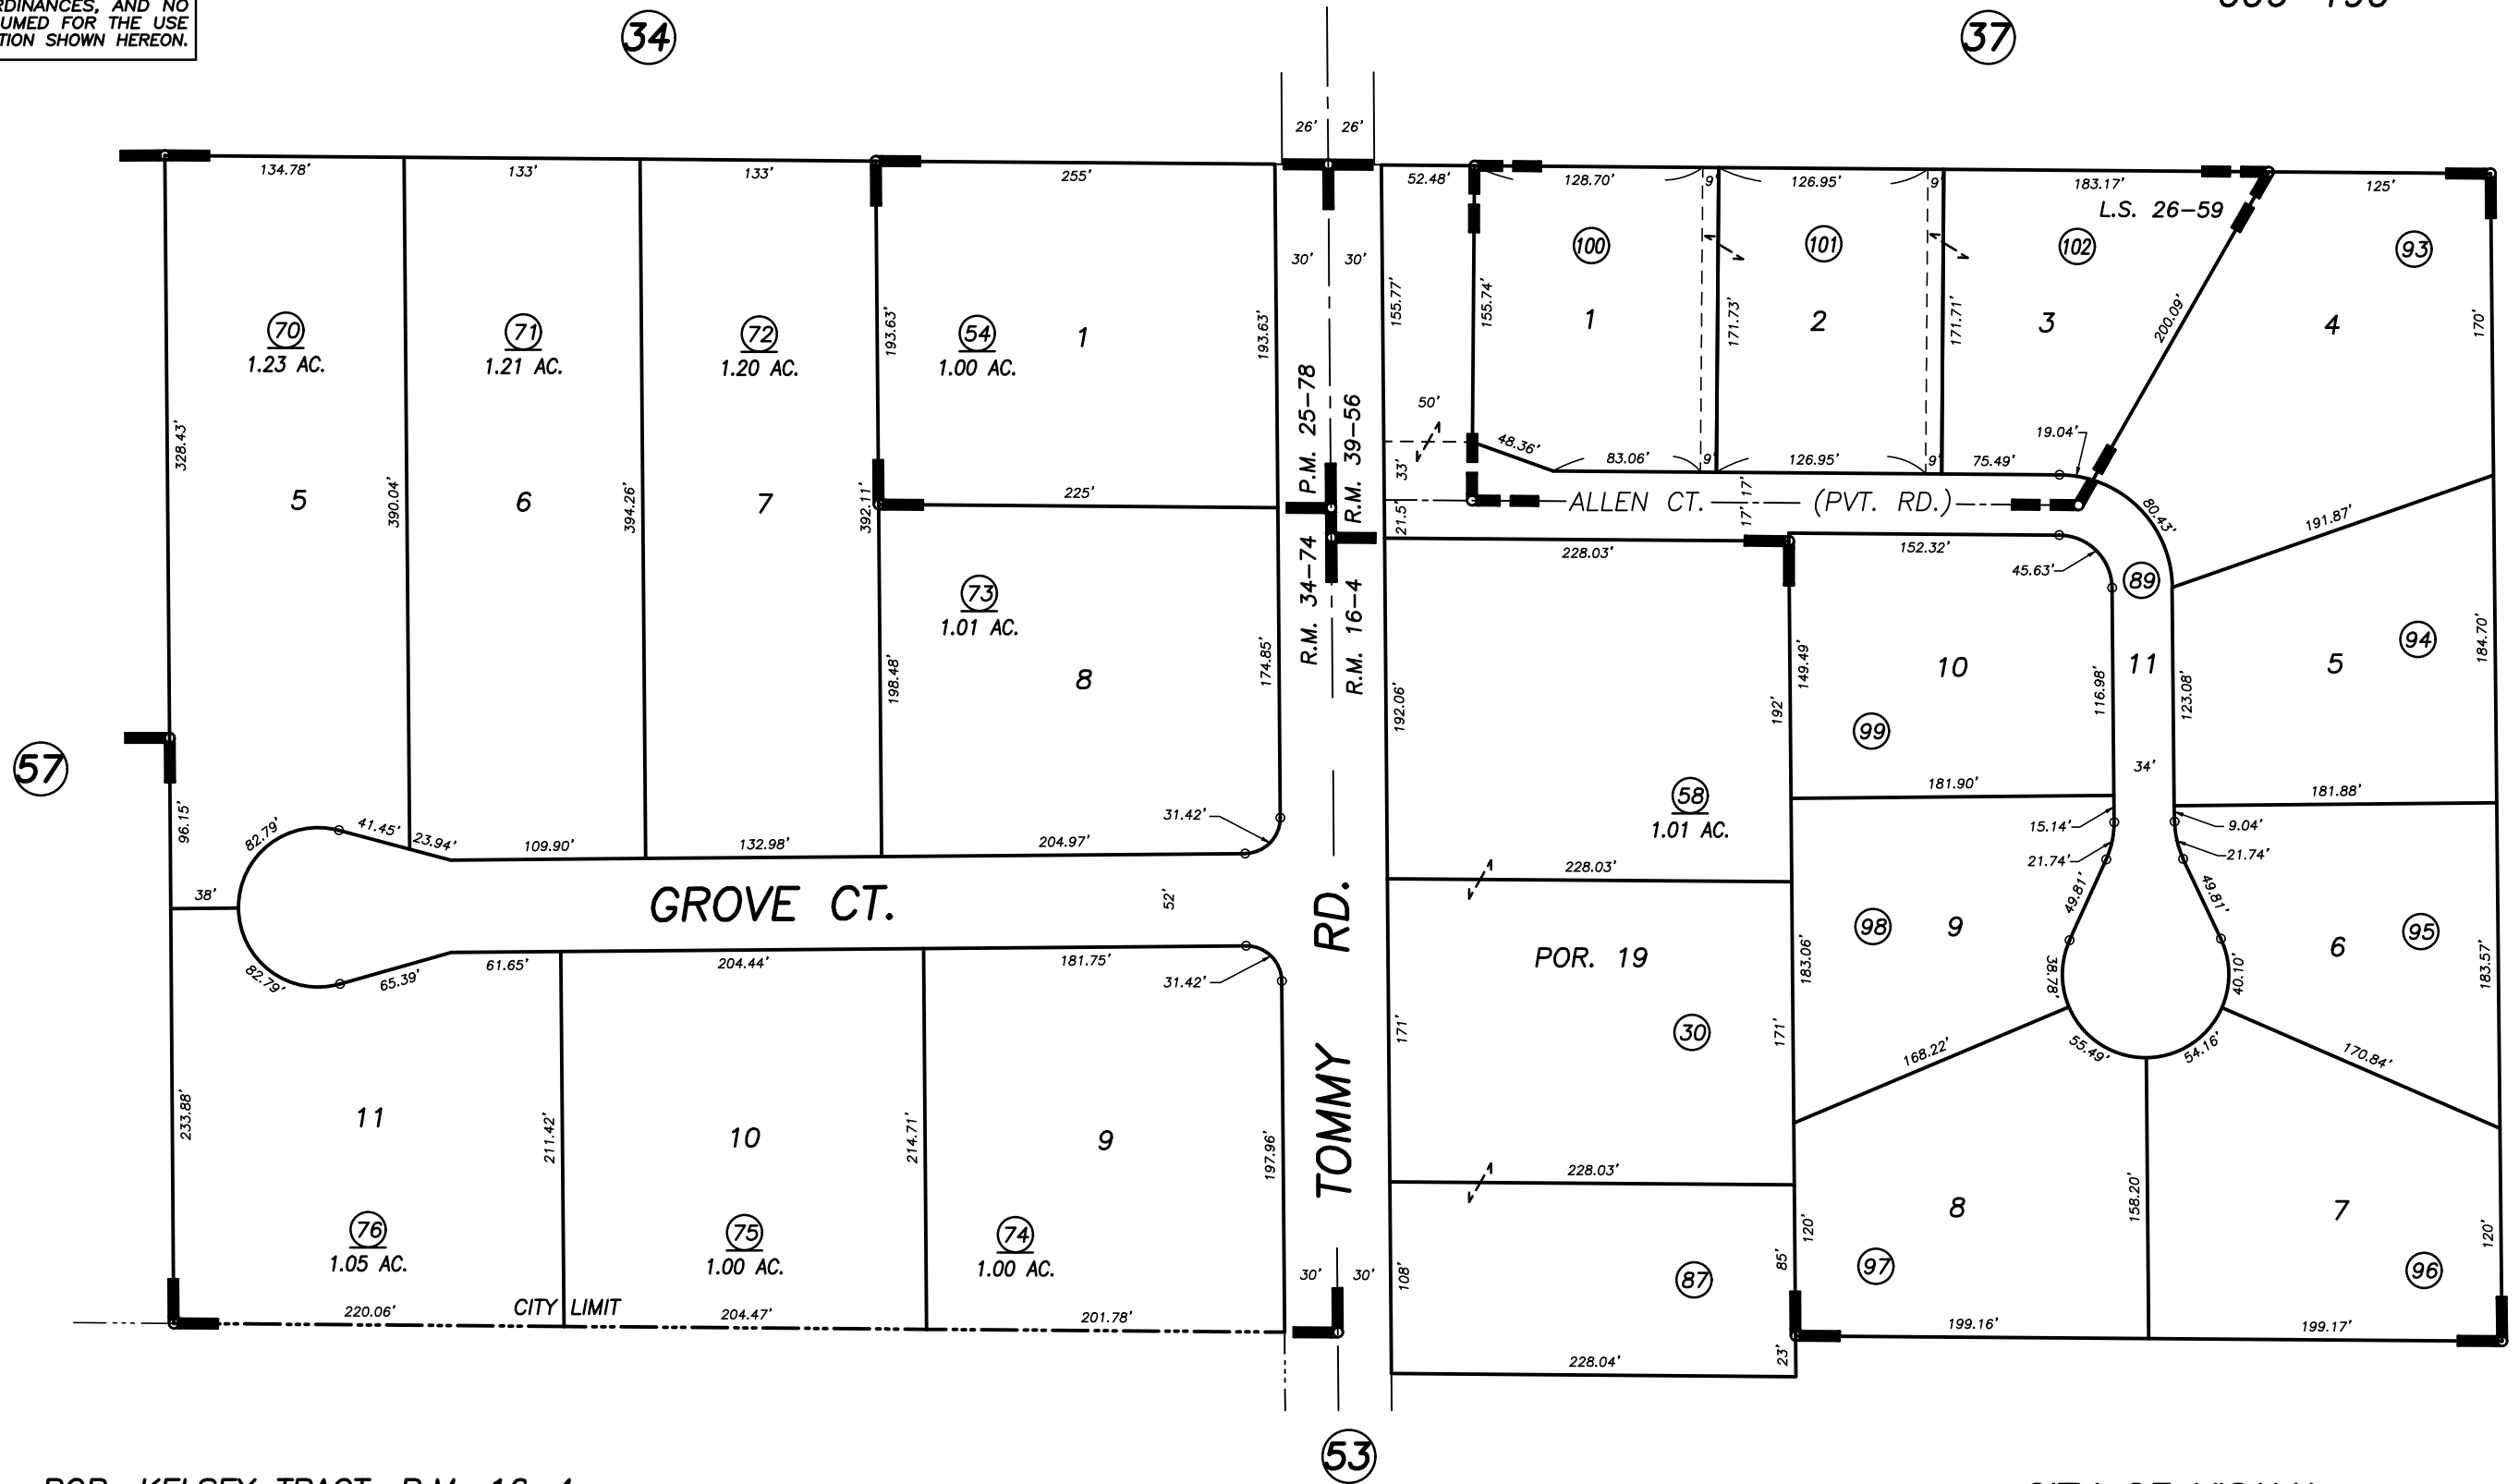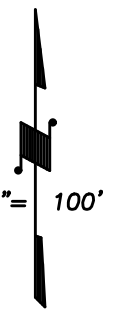

POR. KELSEY TRACT, R.M. 16-4  
 PARCEL MAP 2477, P.M. 25-78  
 POR. COUNTRY ACRES NO.4, R.M. 34-74  
 AMENDED QUAIL COVE SUBDIVISION, R.M. 39-56  
 RECORD OF SURVEY, L.S. 26-59

CITY OF VISALIA  
 ASSESSOR'S MAPS BK. 085 , PG. 03  
 COUNTY OF TULARE, CALIFORNIA, U.S.A.

NOTE: Assessor's Parcel Numbers Shown in Circles (1) (123)  
 Assessor's Block Numbers Shown in Ellipses

UPDATE ADJ. PG.	10/02/2007	ASG
REVISION	DATE	TECH