
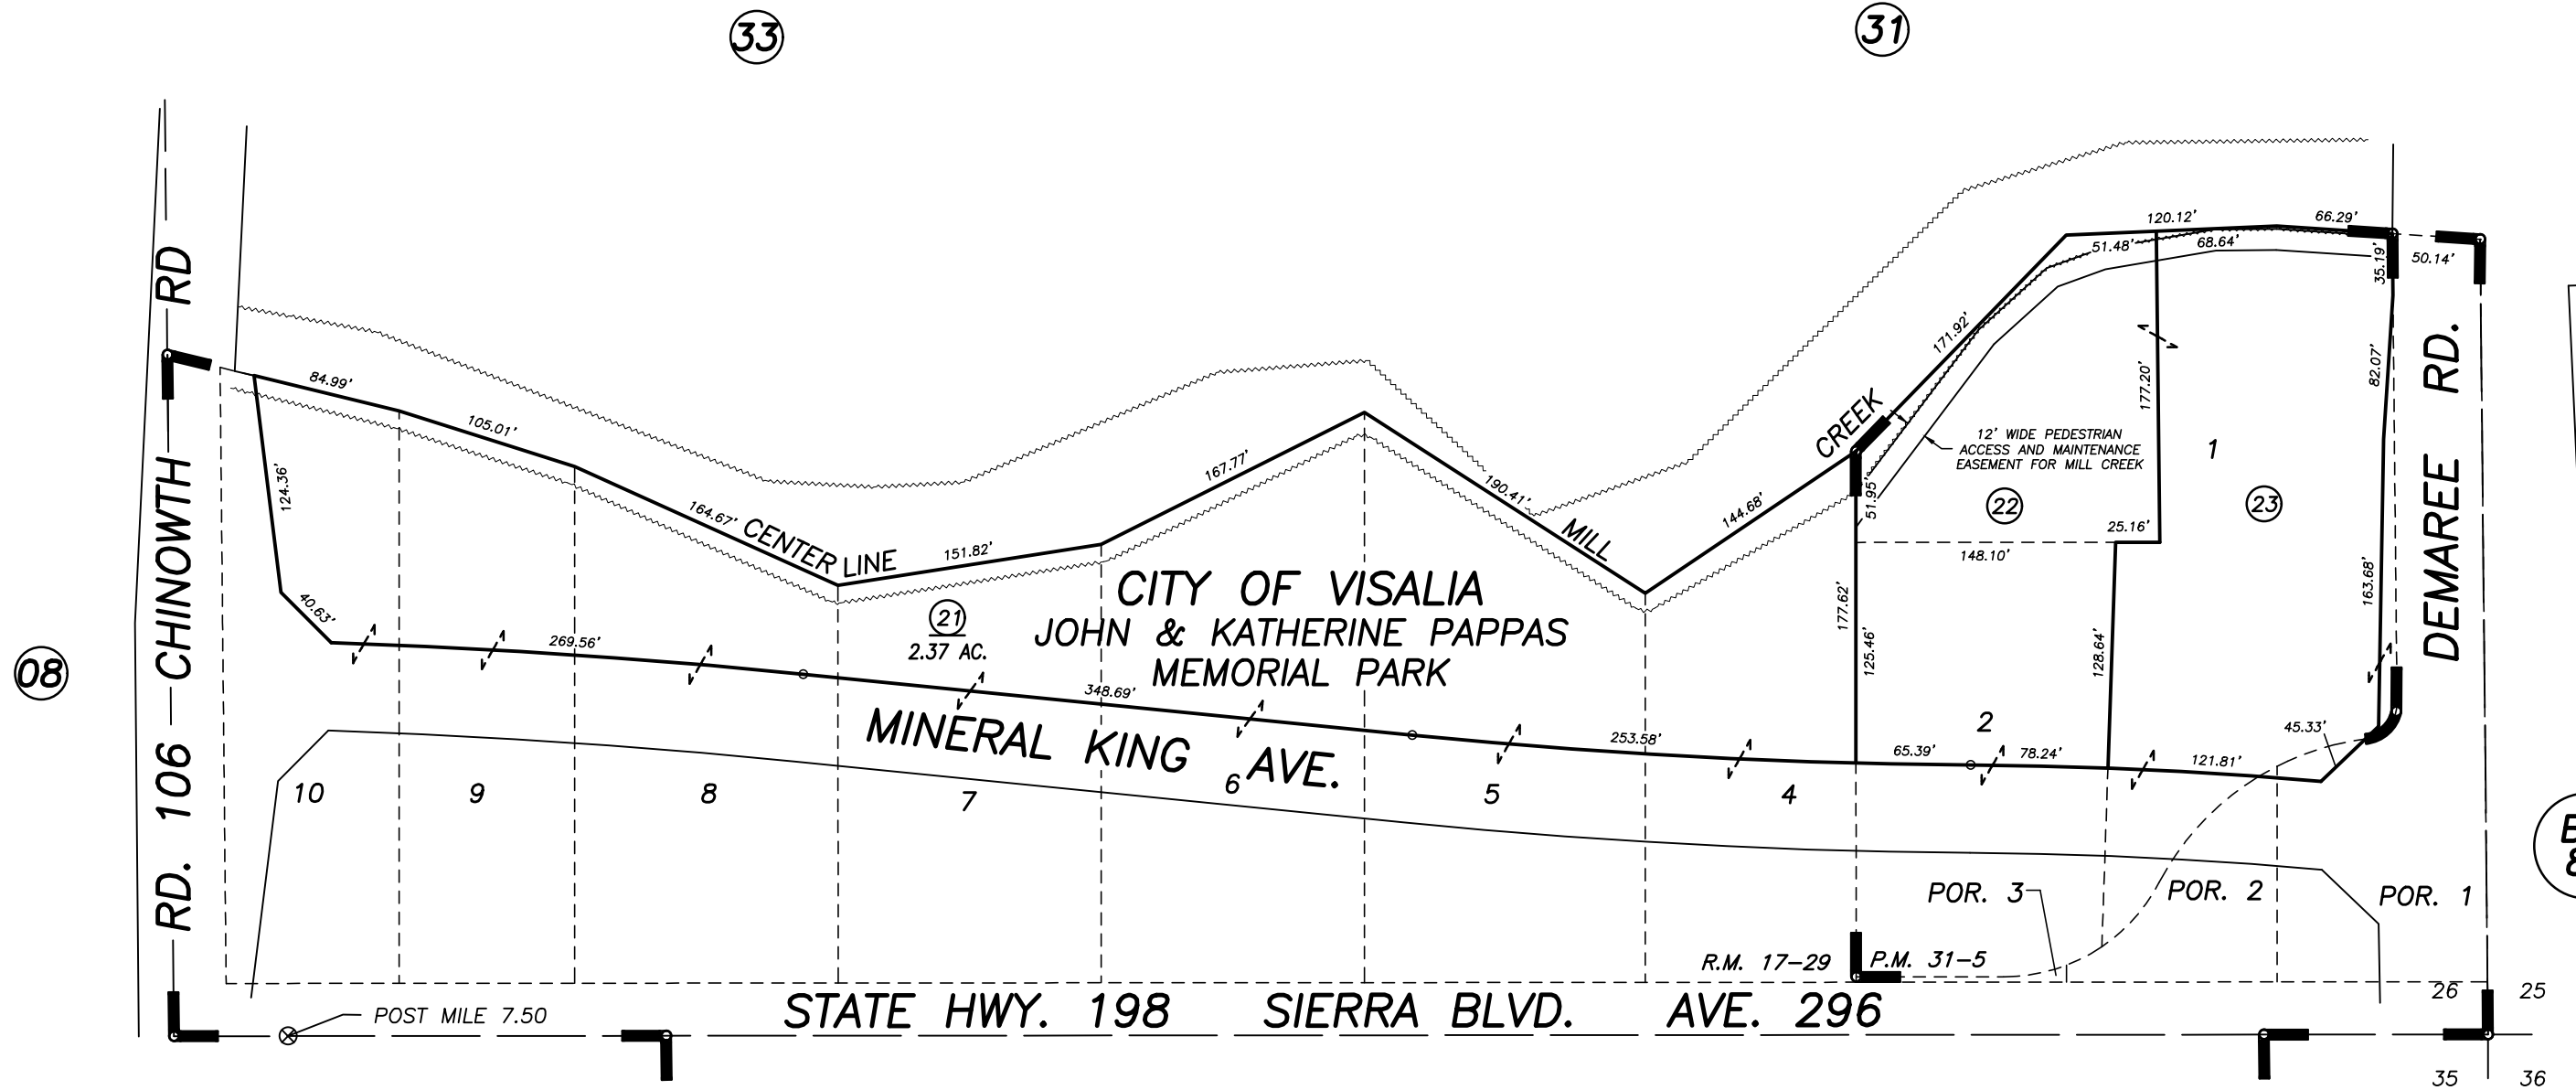


**DISCLAIMER**  
 THIS MAP WAS PREPARED FOR LOCAL PROPERTY ASSESSMENT PURPOSES ONLY AND THE PARCELS SHOWN HEREON MAY NOT COMPLY WITH STATE AND LOCAL SUBDIVISION ORDINANCES, AND NO LIABILITY IS ASSUMED FOR THE USE OF THE INFORMATION SHOWN HEREON.

S1/2 OF SE1/4 OF SE1/4 SEC.26, T.18S., R.24E., M.D.B.&M.

Tax Area Code 085-07  
 006-000

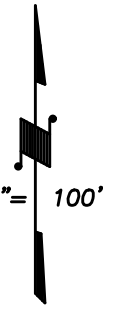

POR. FULGHAMS HIGHWAY ACRES, R.M. 17-29  
 PARCEL MAP 3004, P.M. 31-5  
 RECORD OF SURVEY, L.S. 19-24 (Q HWY. 198)

Bk. 87

CITY OF VISALIA  
 ASSESSOR'S MAPS BK. 085 , PG. 07  
 COUNTY OF TULARE, CALIFORNIA, U.S.A.

NOTE: Assessor's Parcel Numbers Shown in Circles (1) (123)  
 Assessor's Block Numbers Shown in Ellipses

2012-0006846	08/08/2012	LLB
REVISION	DATE	TECH