
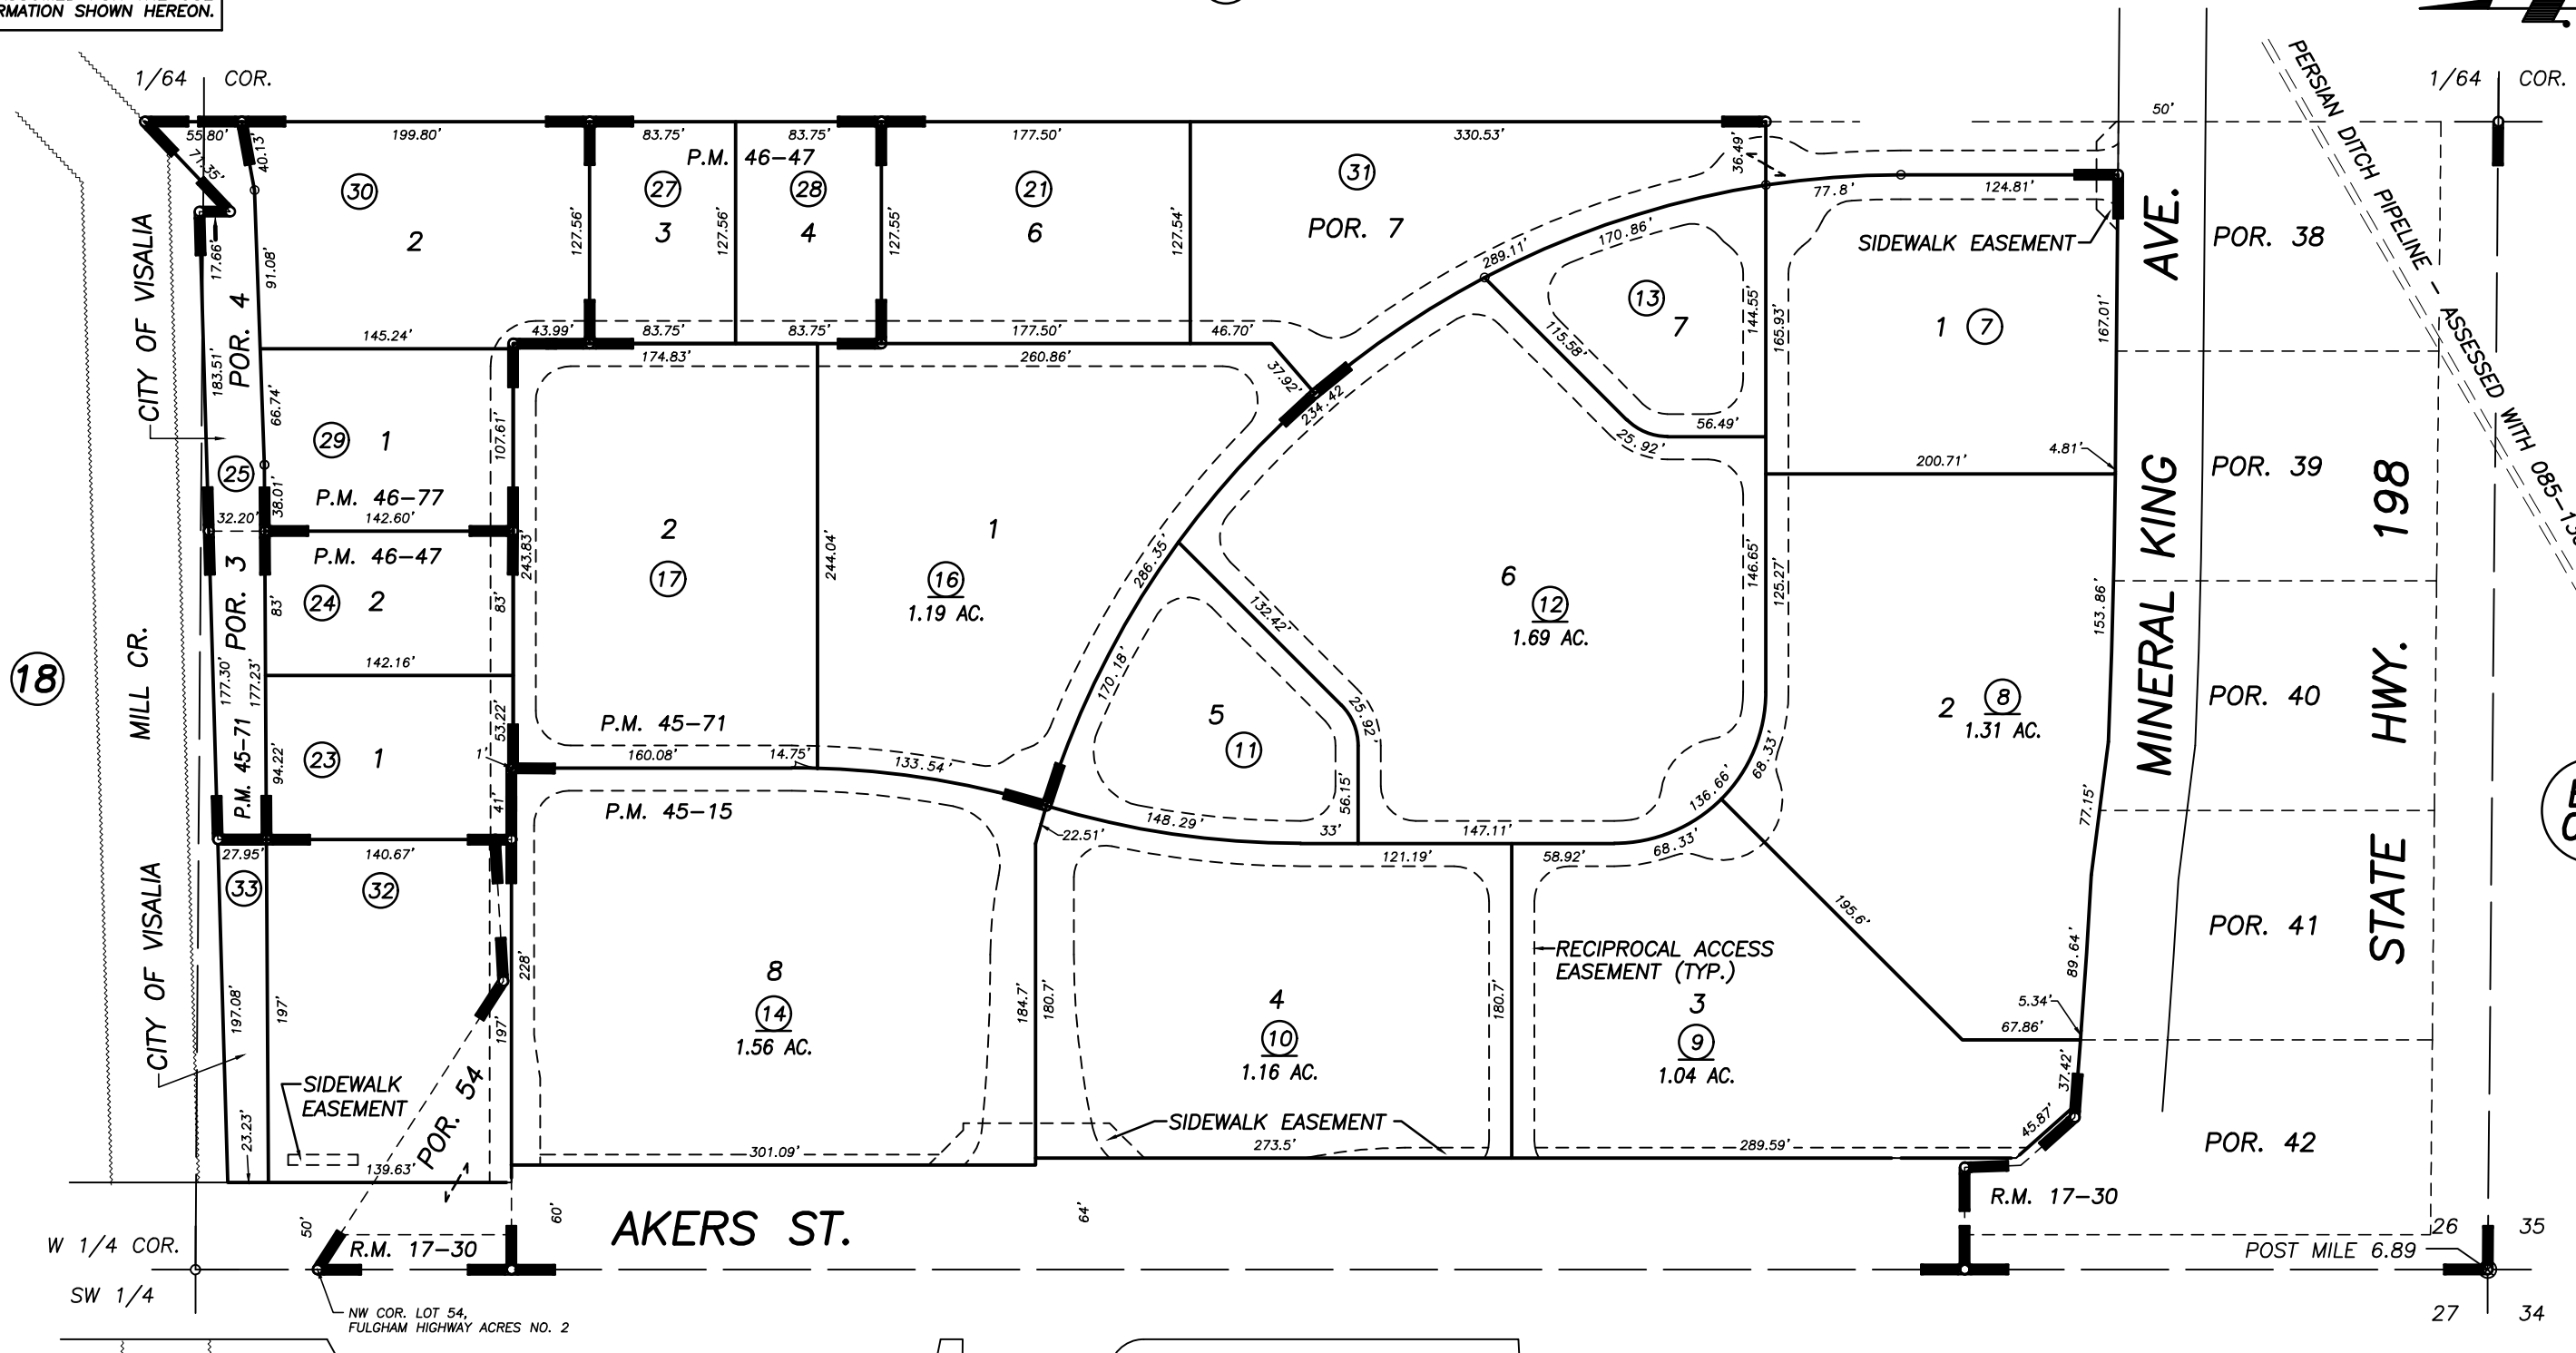


**DISCLAIMER**  
 THIS MAP WAS PREPARED FOR LOCAL PROPERTY ASSESSMENT PURPOSES ONLY AND THE PARCELS SHOWN HEREON MAY NOT COMPLY WITH STATE AND LOCAL SUBDIVISION ORDINANCES, AND NO LIABILITY IS ASSUMED FOR THE USE OF THE INFORMATION SHOWN HEREON.

W1/2 OF SW1/4 OF SW 1/4 SEC.26, T.18S., R.24E., M.D.B.&M.

Tax Area Code **085-19**  
 006-003

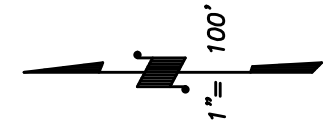

**64**  
 POR. FULGHAM HIGHWAY ACRES TRACT NO. 2, R.M. 17-30  
 RECORD OF SURVEY (CTR. LN. STATE HWY. 198), L.S. 19-24  
 PARCEL MAP NO. 4410, P.M. 45-15  
 PARCEL MAP NO. 4466, P.M. 45-71  
 PARCEL MAP NO. 4542, P.M. 46-47  
 PARCEL MAP NO. 4572, P.M. 46-77

**24** CITY OF VISALIA  
 ASSESSOR'S MAPS BK. 085 , PG. 19  
 COUNTY OF TULARE, CALIFORNIA, U.S.A.

NOTE: Assessor's Parcel Numbers Shown in Circles (1) (123)  
 Assessor's Block Numbers Shown in Elipses

2008-0062642	02/17/2010	LLB
REVISION	DATE	TECH