
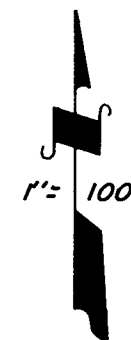


39

27

27

CHINOWTH RD.

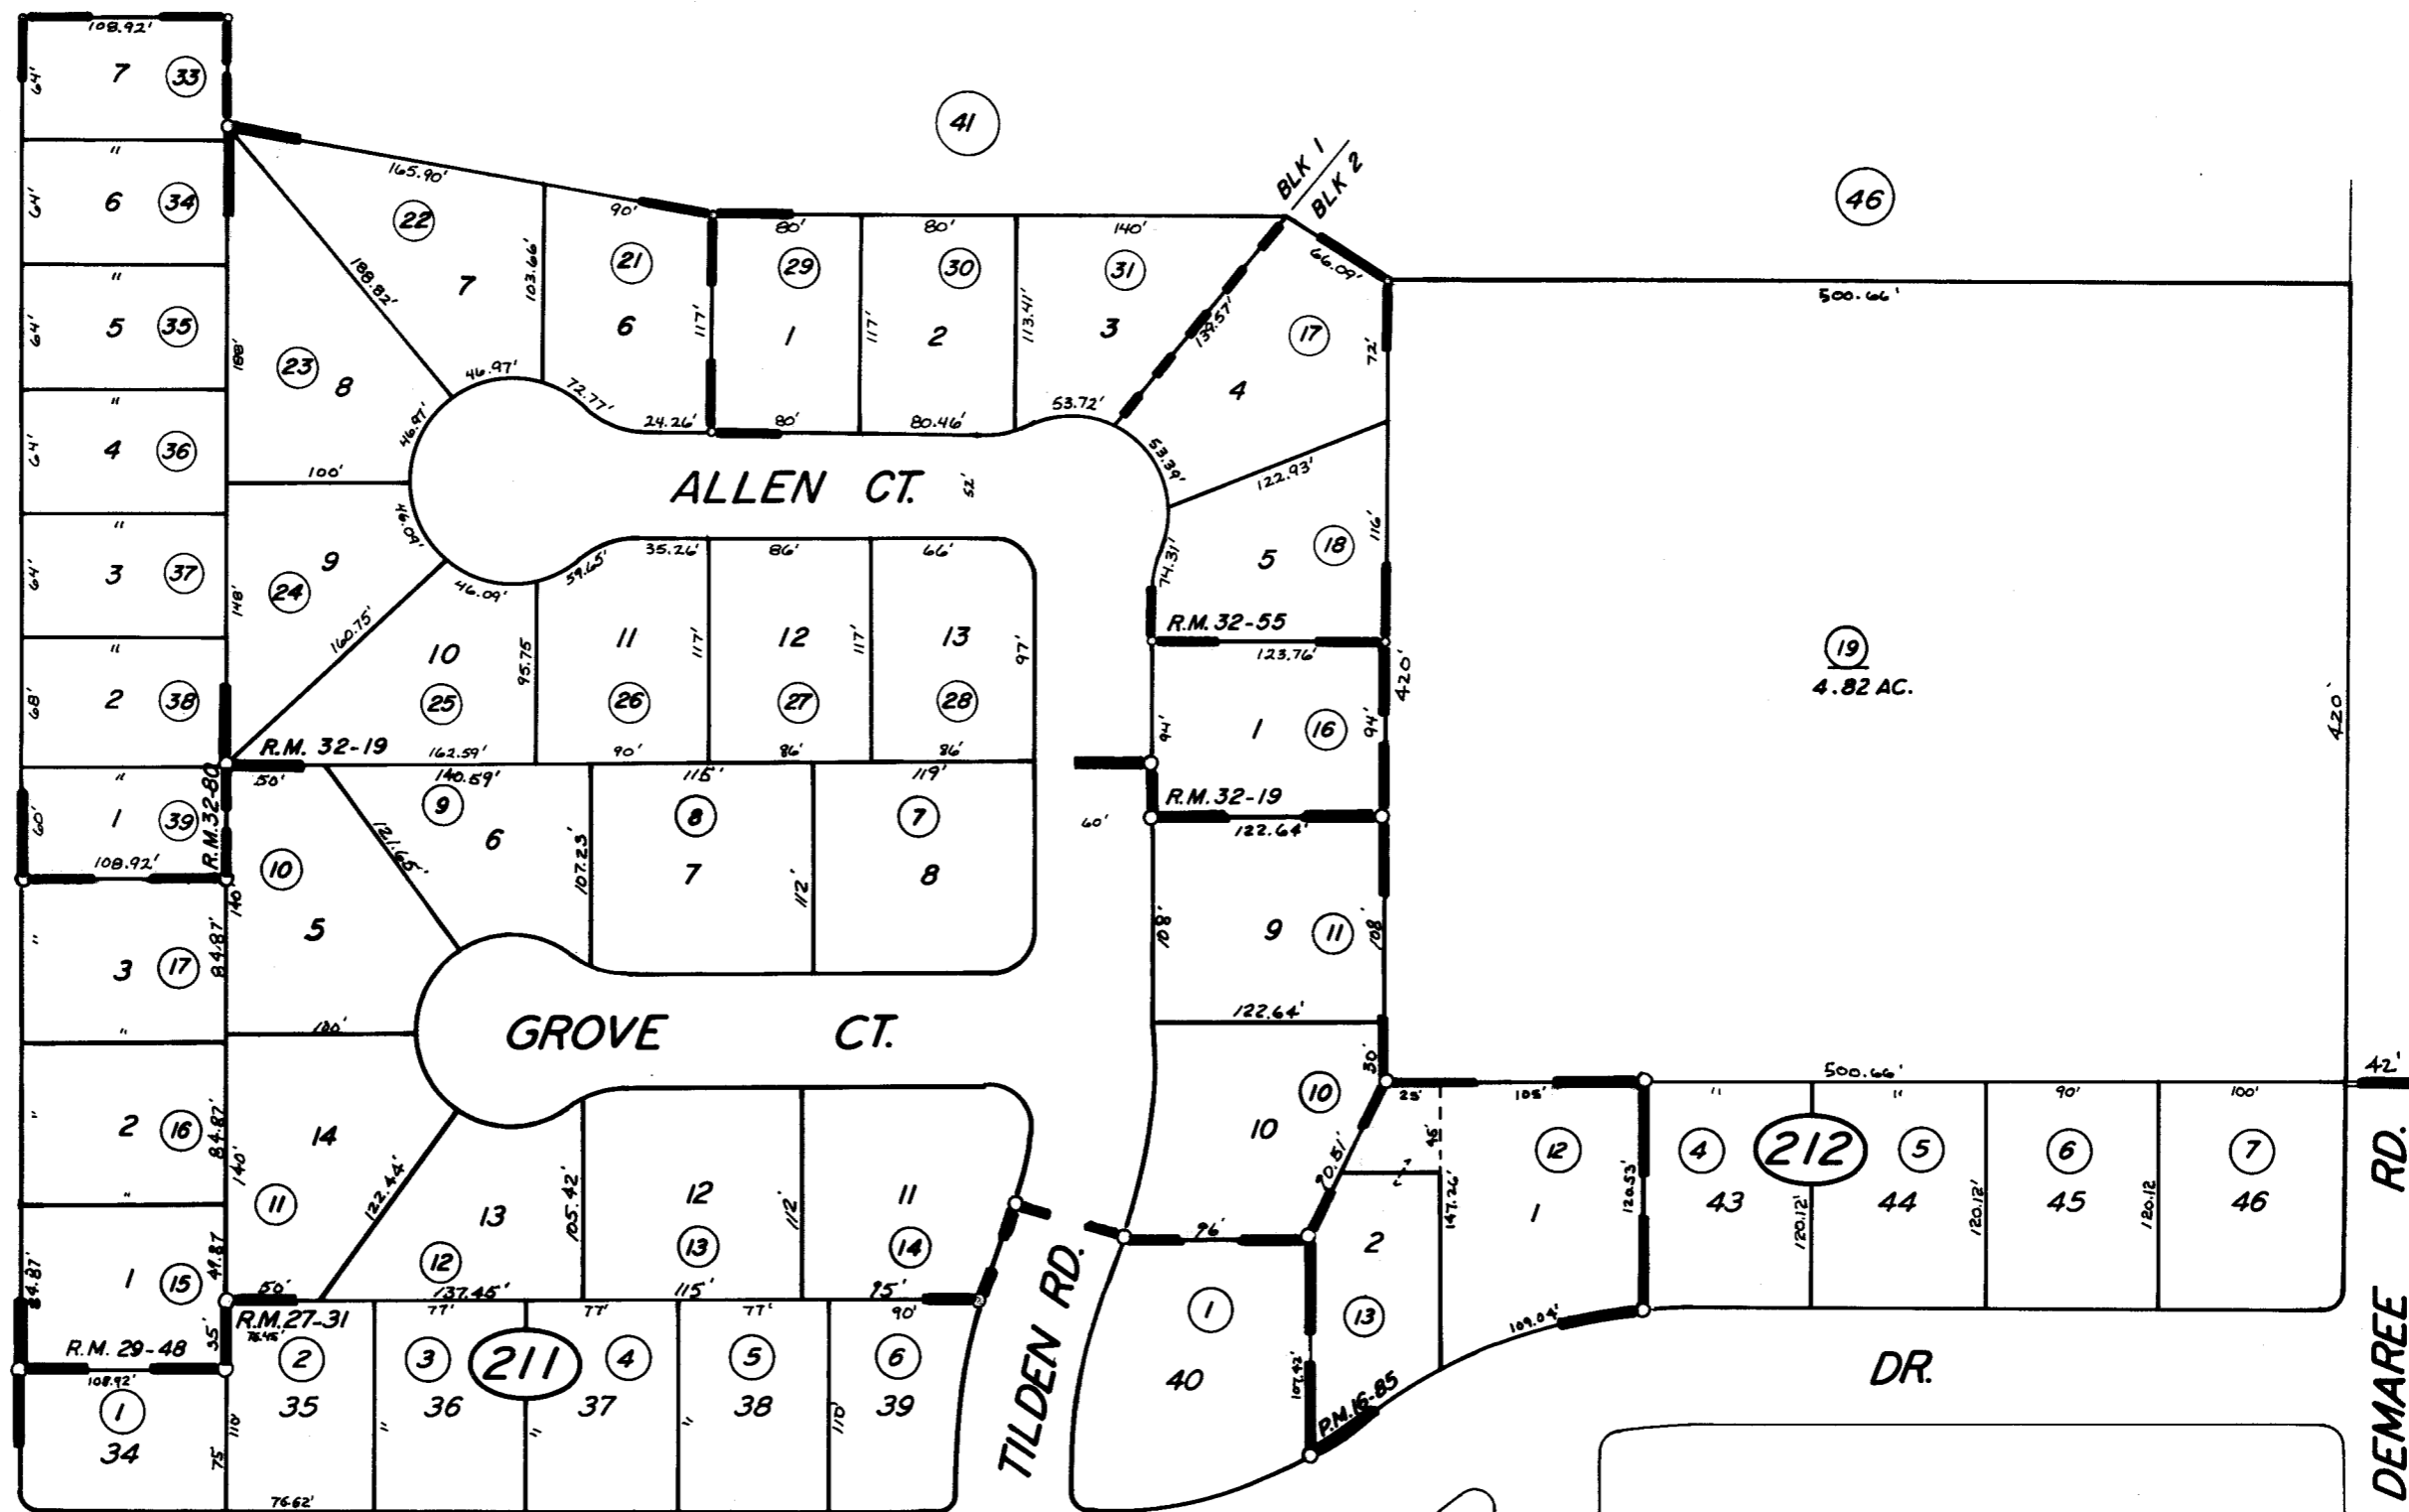

BK. 89

POR. HYDE PARK WEST UNIT NO. 1 R.M. 27-31
 HYDE PARK WEST UNIT NO. 3 R.M. 29-48
 PARCEL MAP 1584 P.M. 16-85
 HYDE PARK WEST UNIT NO. 4 R.M. 32-19
 HYDE PARK WEST UNIT NO. 5 R.M. 32-55 (PHASE 1)
 HYDE PARK WEST UNIT NO. 6 R.M. 32-80

ASSESSOR'S BLOCK NUMBERS SHOWN IN ELIPSES
 ASSESSOR'S PARCEL NUMBERS SHOWN IN CIRCLES

CITY OF VISALIA
 ASSESSOR'S MAPS BK. 85, PG. 21
 COUNTY OF TULARE, CALIF.