


DISCLAIMER
 THIS MAP WAS PREPARED FOR LOCAL PROPERTY ASSESSMENT PURPOSES ONLY AND THE PARCELS SHOWN HEREON MAY NOT COMPLY WITH STATE AND LOCAL SUBDIVISION ORDINANCES, AND NO LIABILITY IS ASSUMED FOR THE USE OF THE INFORMATION SHOWN HEREON.

POR.NE1/4 OF NW1/4 SEC.26, T.18S., R.24E., M.D.B.&M

Tax Area Codes **085-49**
 006-000

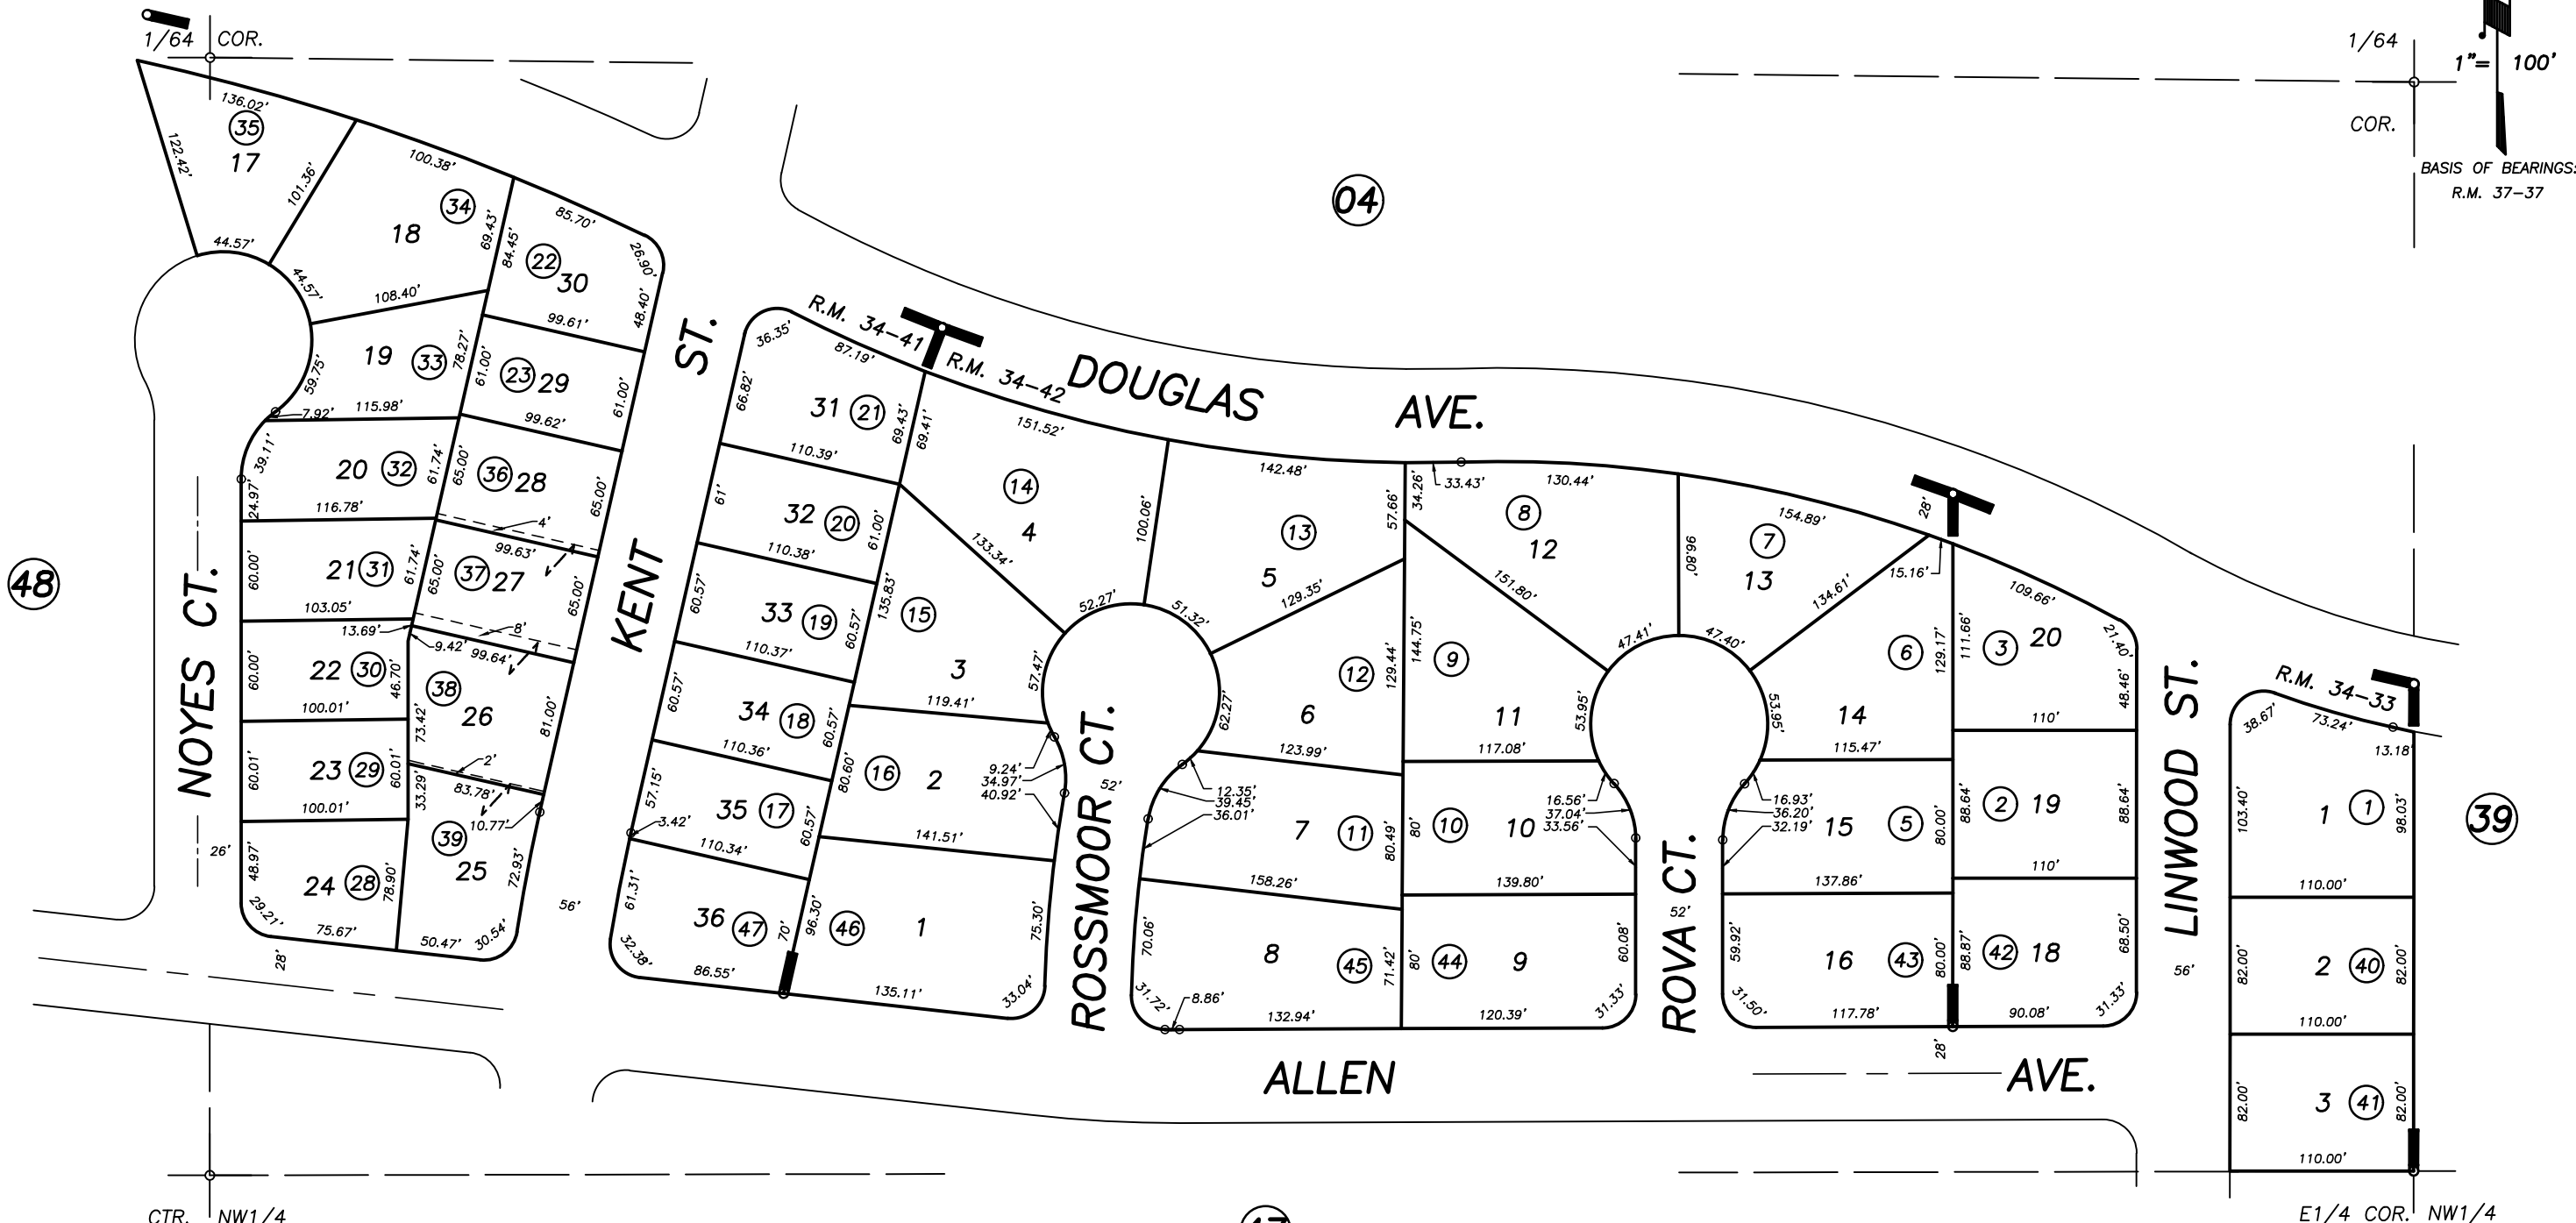

POR. KEY WEST, R.M. 34-33
 POR. ROBINWOOD ESTATES NO.3, R.M. 34-41
 POR. KEY WEST NO.2, R.M. 34-42

CITY OF VISALIA
ASSESSOR'S MAPS BK. 085 , PG. 49
COUNTY OF TULARE, CALIFORNIA, U.S.A.

NOTE: Assessor's Parcel Numbers Shown in Circles (1) 123
 Assessor's Block Numbers Shown in Elipses

CAD CONVERSION	07/31/2003	RJL
REVISION	DATE	TECH