
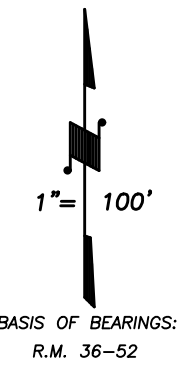


S1/2 OF SE1/4 OF NE1/4 SEC.27, T.18S., R.24E., M.D.B.&M.

Tax Area Codes 085-51

006-004
006-122
006-190


DISCLAIMER
THIS MAP WAS PREPARED FOR LOCAL PROPERTY ASSESSMENT PURPOSES ONLY AND THE PARCELS SHOWN HEREON MAY NOT COMPLY WITH STATE AND LOCAL SUBDIVISION ORDINANCES, AND NO LIABILITY IS ASSUMED FOR THE USE OF THE INFORMATION SHOWN HEREON.

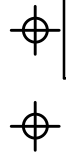

36

42

43

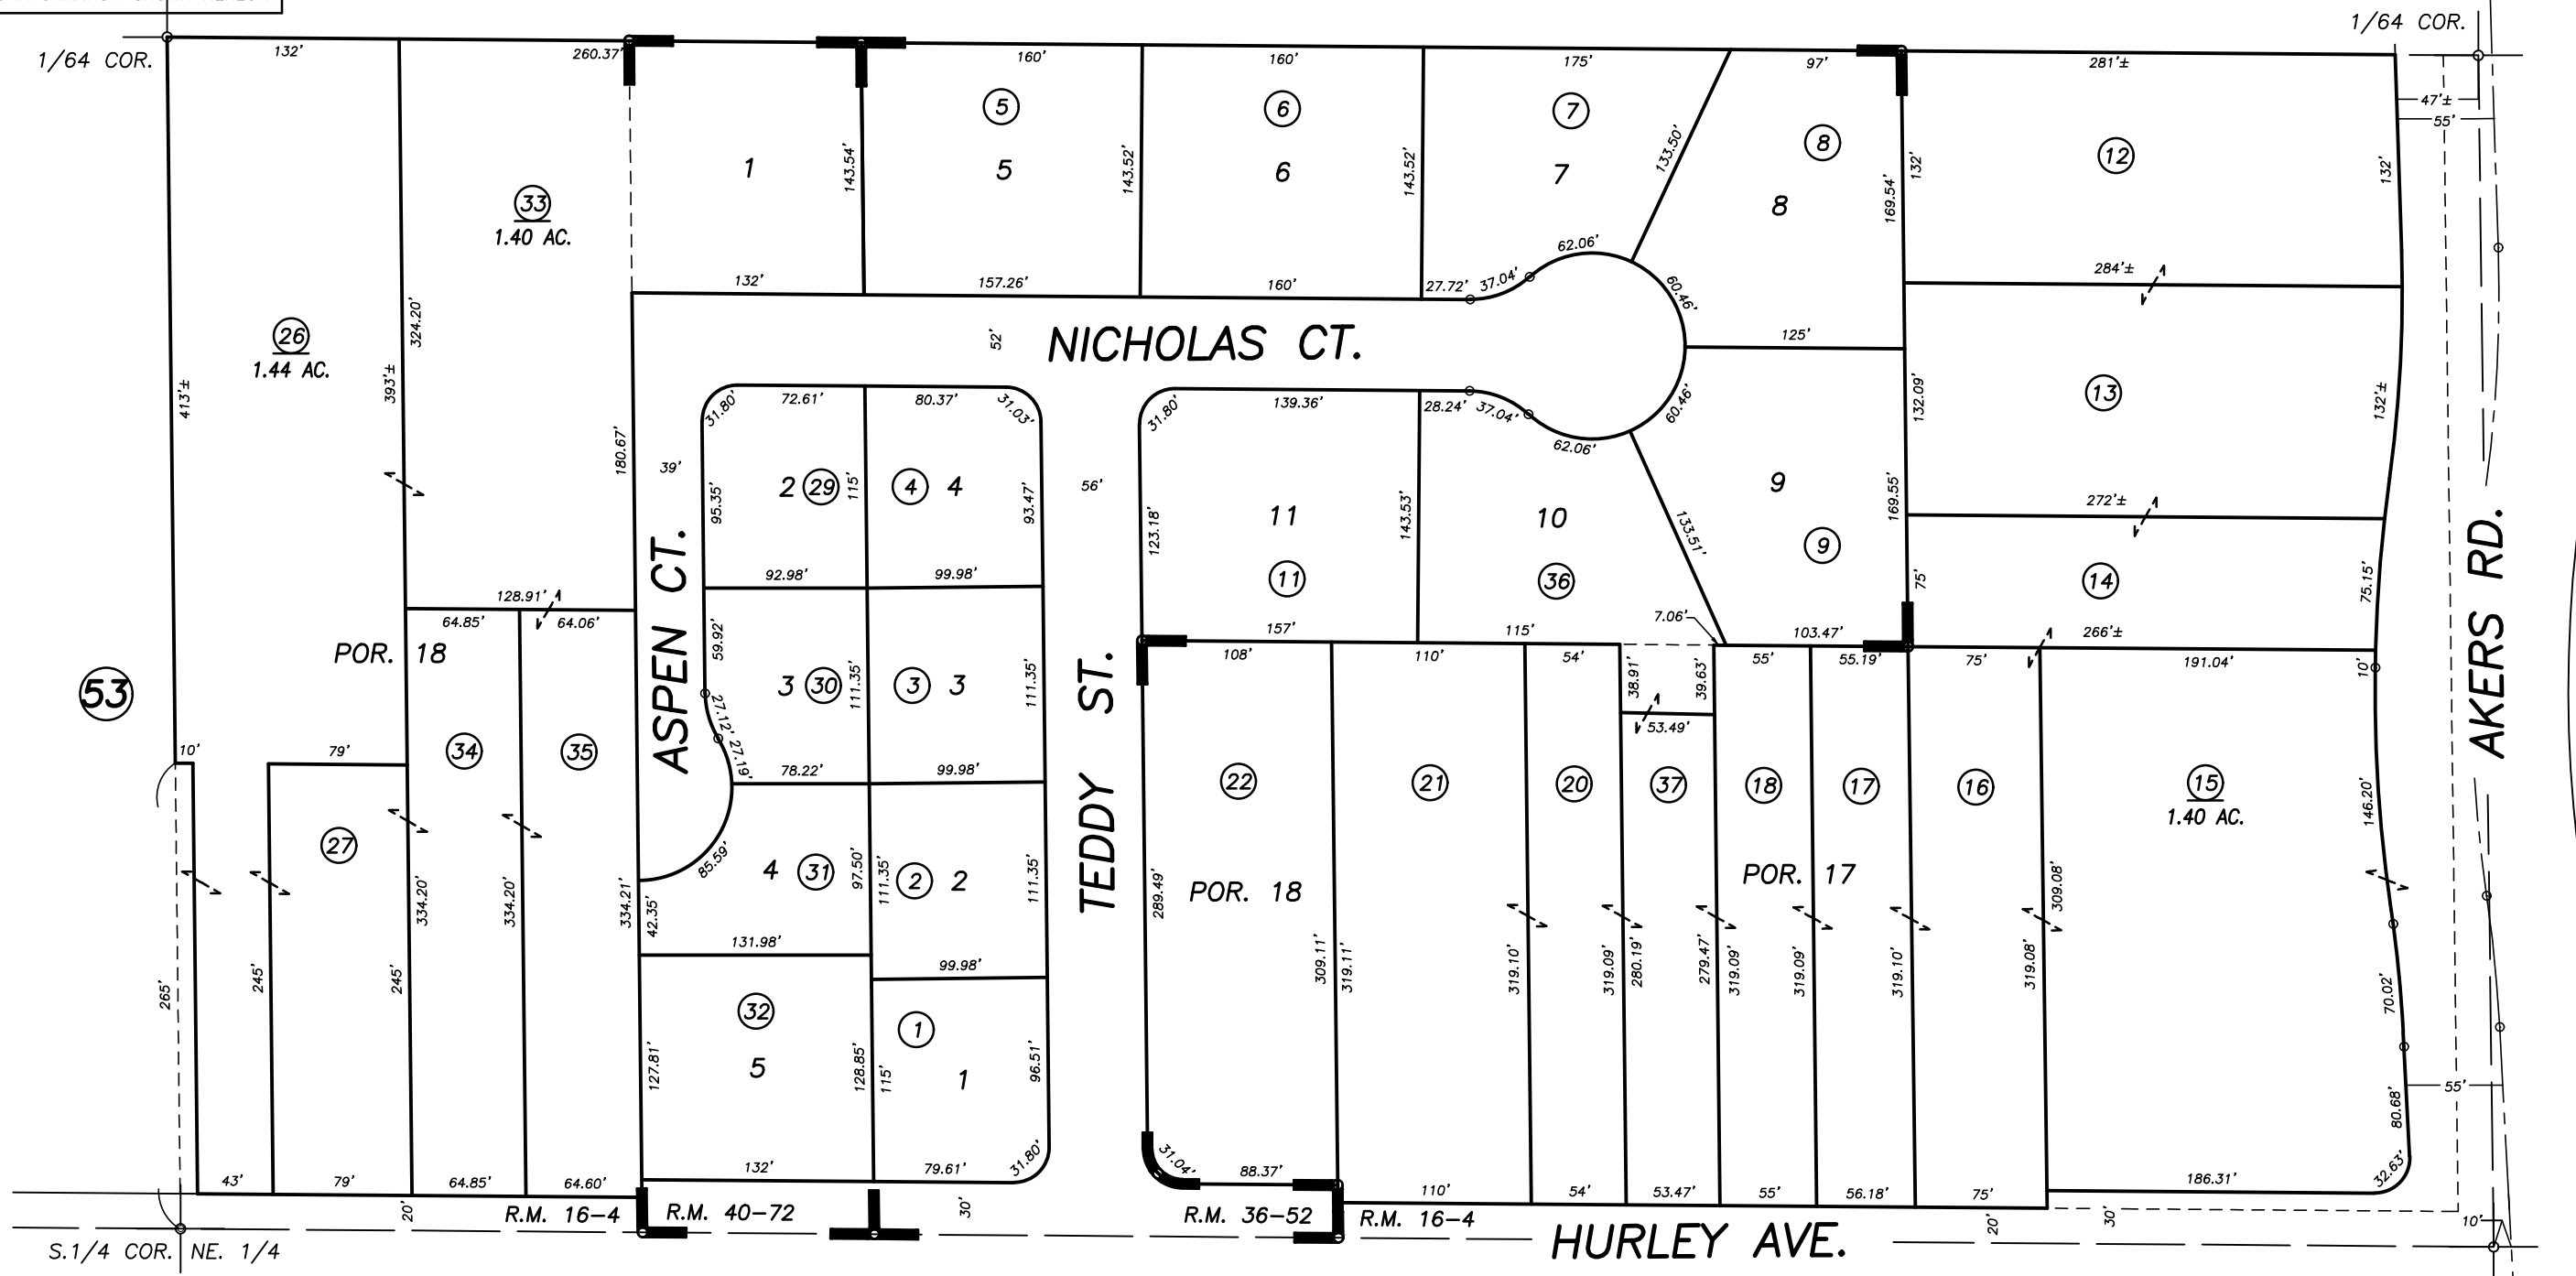

POR. KELSEY TRACT SUBDIVISION NO. 1, R.M. 16-4
BROOKFIELD GLEN SUBDIVISION, R.M. 36-52
MARVIOLA ESTATES, R.M. 40-72

CITY OF VISALIA
ASSESSOR'S MAPS BK. 085 , PG. 51
COUNTY OF TULARE, CALIFORNIA, U.S.A.