
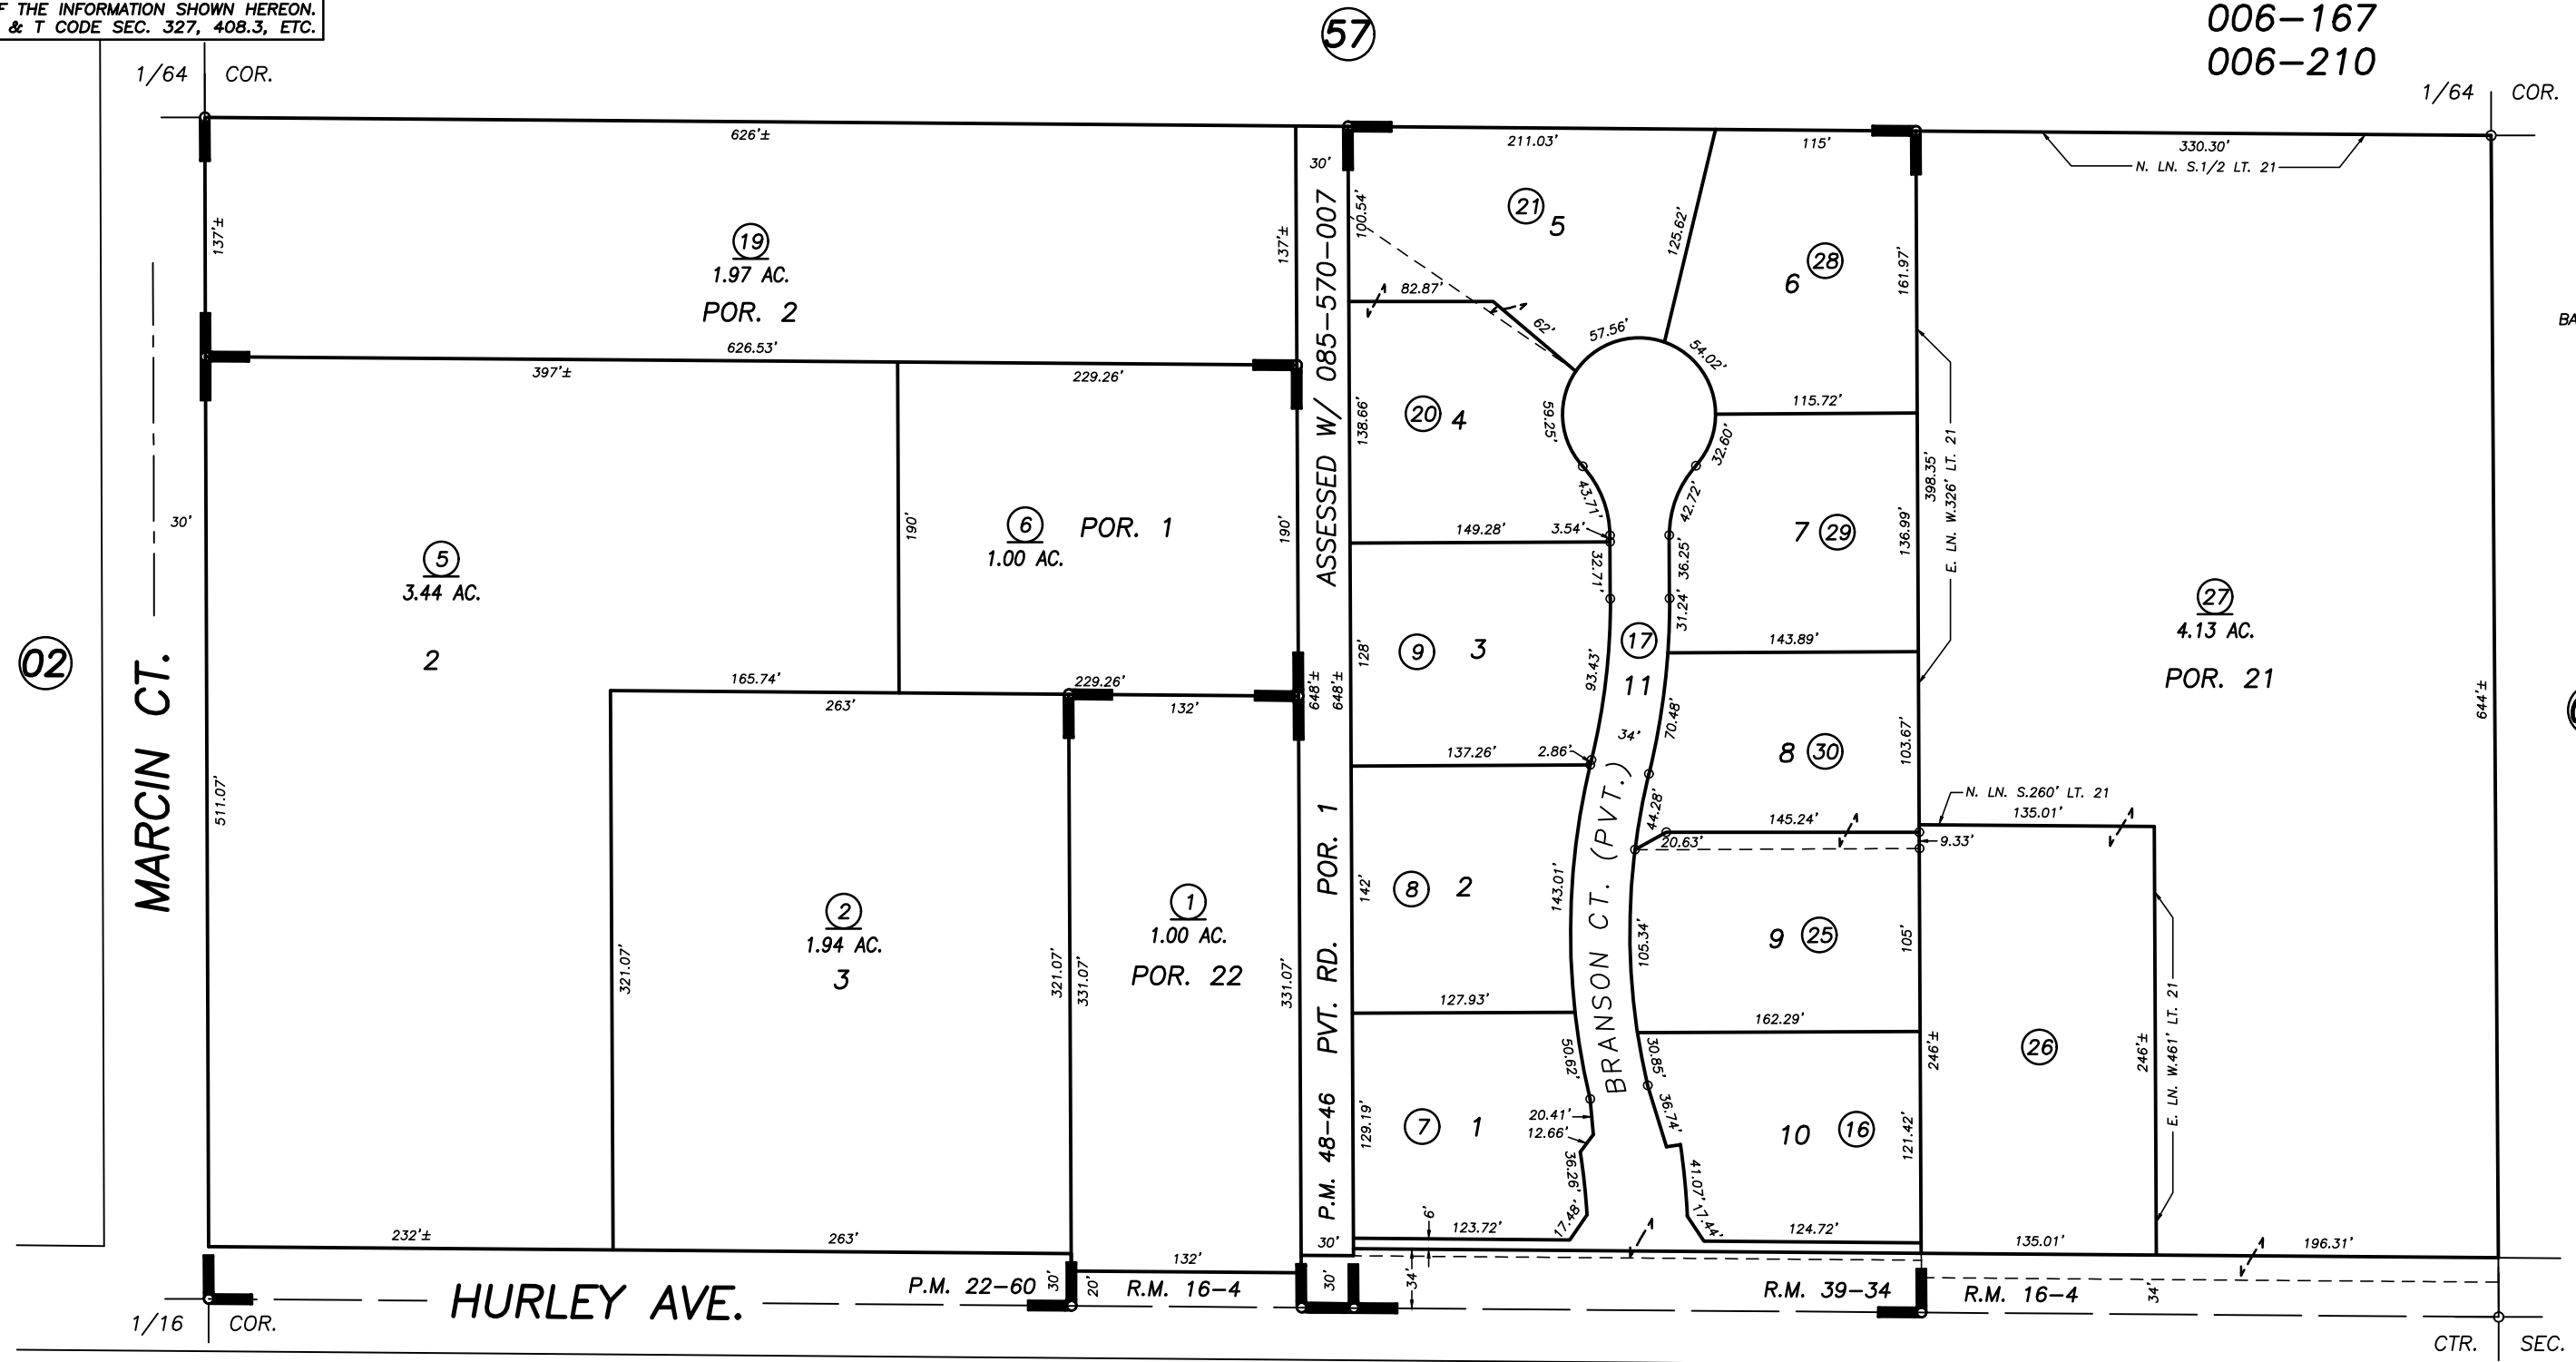


S1/2 OF SE1/4 OF NW1/4 SEC.27, T18S., R.24E., M.D.B.&M.

Tax Area Codes 085-54

DISCLAIMER
 THIS MAP WAS PREPARED FOR LOCAL PROPERTY ASSESSMENT PURPOSES ONLY AND THE PARCELS SHOWN HEREON MAY NOT COMPLY WITH STATE AND LOCAL SUBDIVISION ORDINANCES, AND NO LIABILITY IS ASSUMED FOR THE USE OF THE INFORMATION SHOWN HEREON. R & T CODE SEC. 327, 408.3, ETC.

006-122
 006-154
 006-167
 006-210

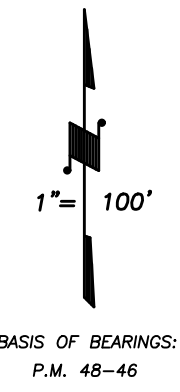

POR. KELSEY TRACT SUB. NO. 1, R.M. 16-4
 PARCEL MAP 2159, P.M. 22-60
 HURLEY ESTATES UNIT NO. 2, R.M. 39-34
 POR. PARCEL MAP NO. 4741, P.M. 48-46

VICINITY OF VISALIA
 ASSESSOR'S MAPS BK. 085 , PG. 54
 COUNTY OF TULARE, CALIFORNIA, U.S.A.

NOTE: Assessor's Parcel Numbers Shown in Circles (1) (123)
 Assessor's Block Numbers Shown in Ellipses

TRAC CHANGE	5/6/2022	JMM
REVISION	DATE	TECH