
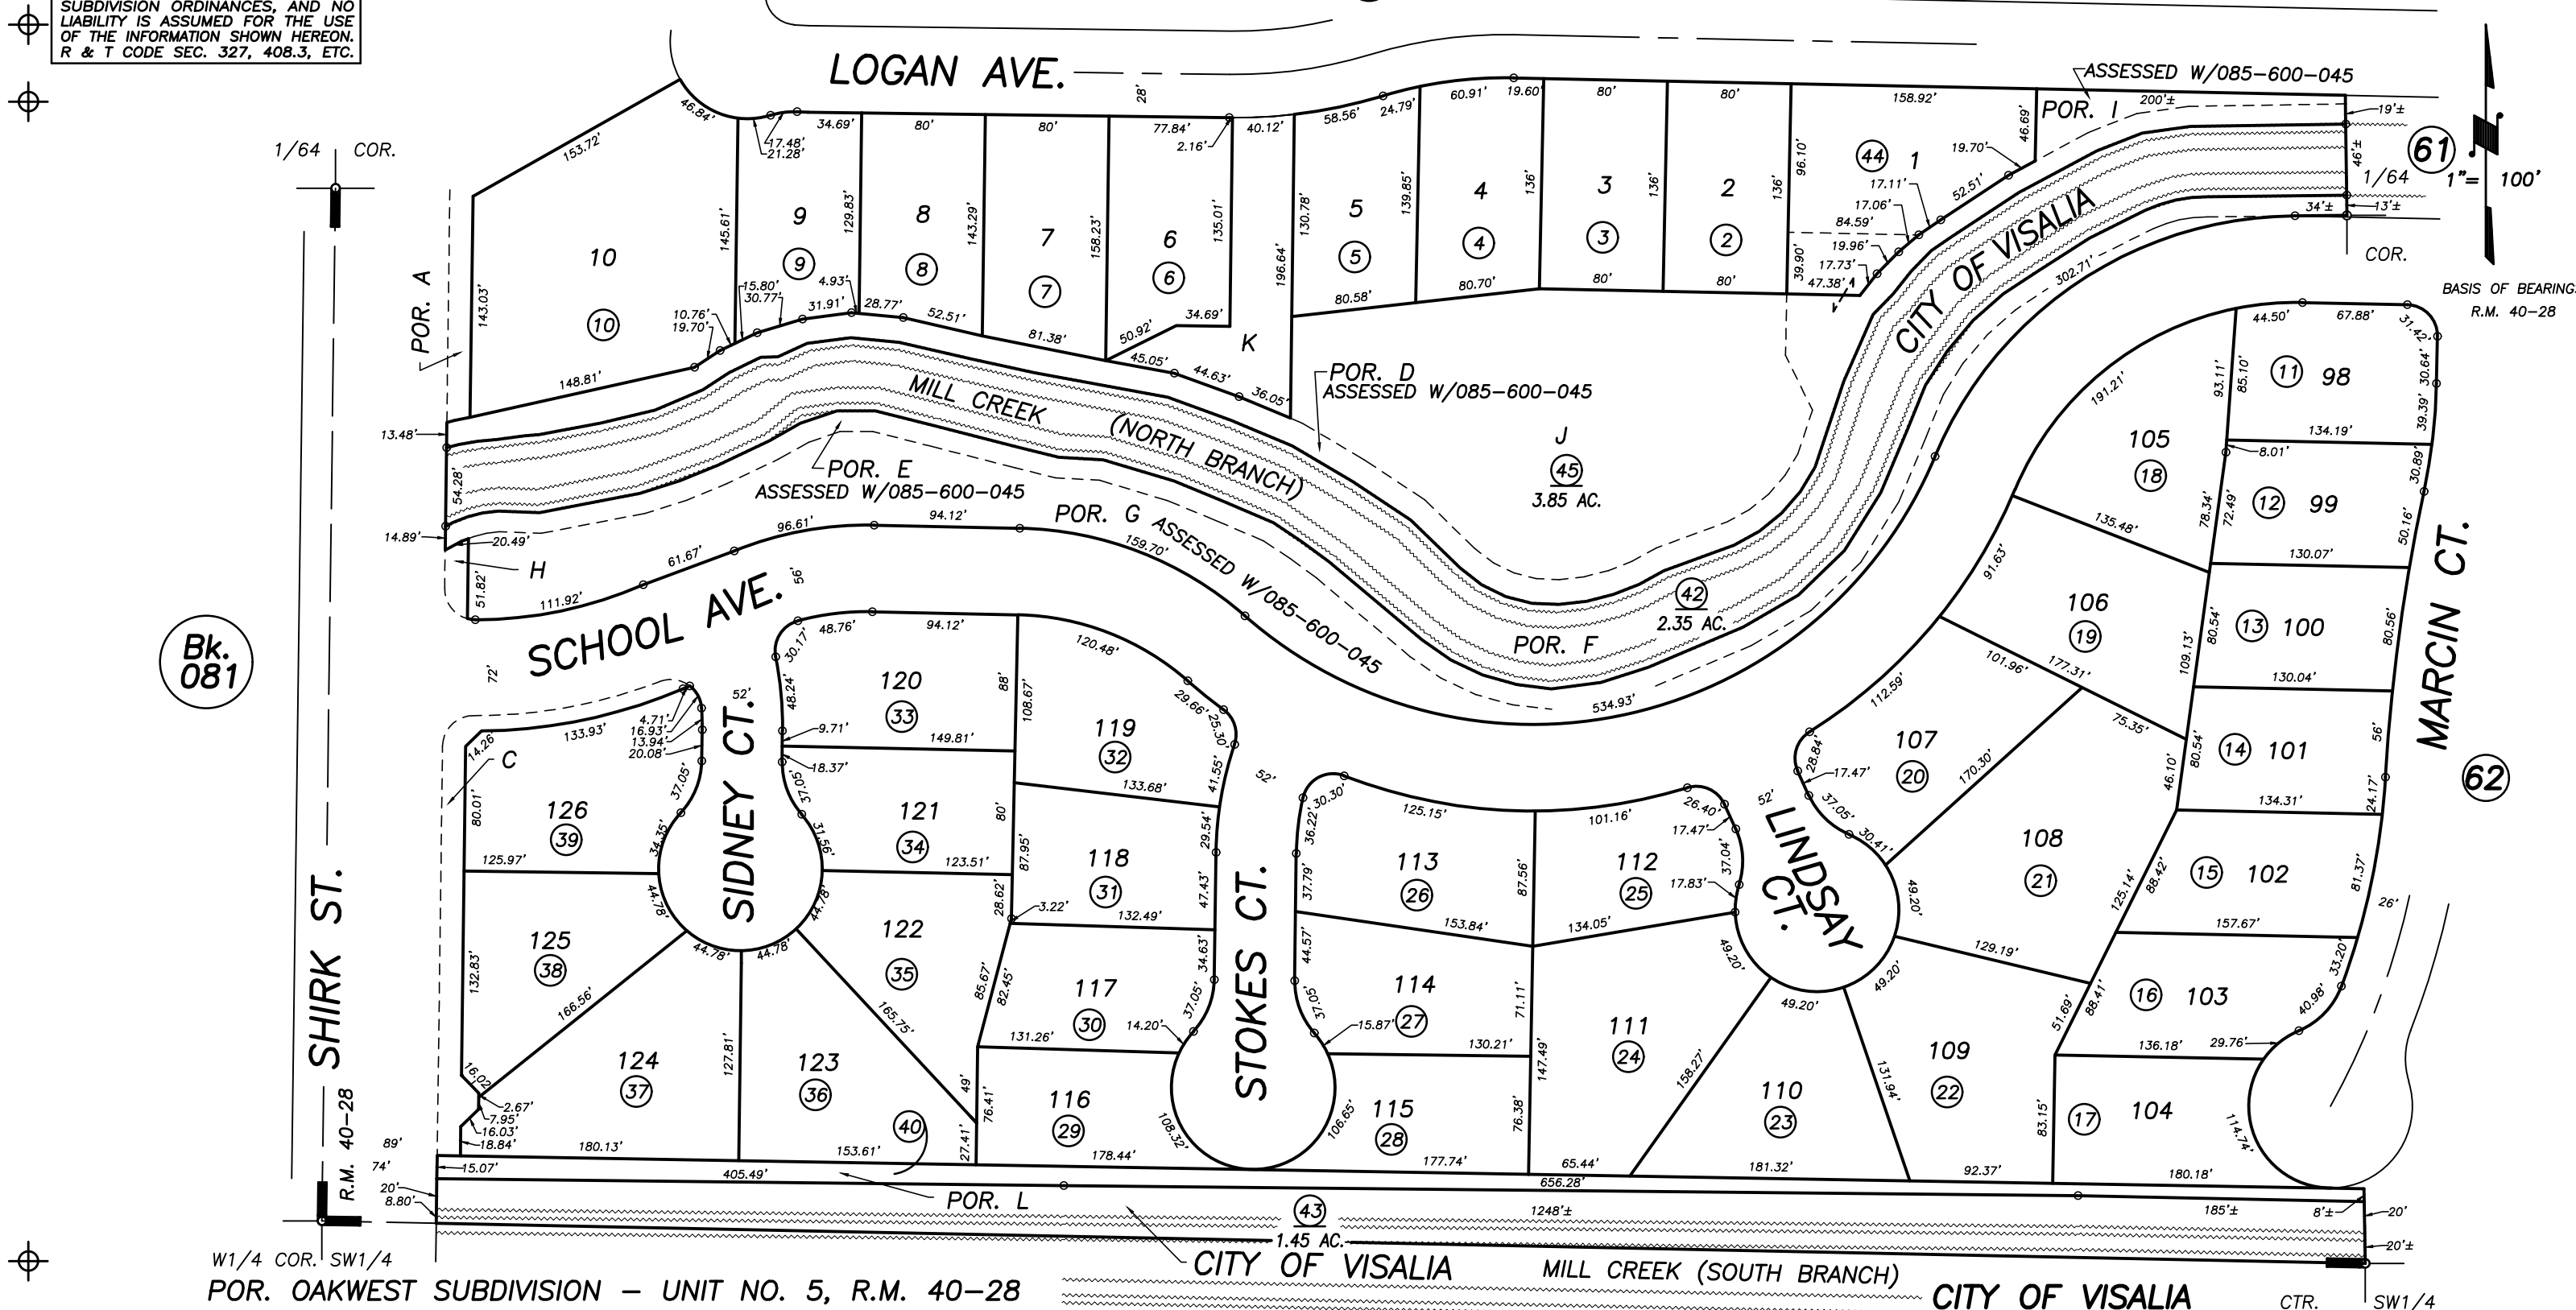
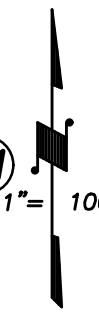


DISCLAIMER

THIS MAP WAS PREPARED FOR LOCAL PROPERTY ASSESSMENT PURPOSES ONLY AND THE PARCELS SHOWN HEREON MAY NOT COMPLY WITH STATE AND LOCAL SUBDIVISION ORDINANCES, AND NO LIABILITY IS ASSUMED FOR THE USE OF THE INFORMATION SHOWN HEREON. R & T CODE SEC. 327, 408.3, ETC.

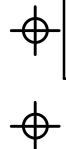

Bk. 081

59

61

BASIS OF BEARINGS:  
R.M. 40-28

62

65

W1/4 COR. SW1/4  
POR. OAKWEST SUBDIVISION - UNIT NO. 5, R.M. 40-28

CITY OF VISALIA  
MILL CREEK (SOUTH BRANCH)  
CITY OF VISALIA  
CTR. SW1/4

ASSESSOR'S MAPS BK. 085 , PG. 60  
COUNTY OF TULARE, CALIFORNIA, U.S.A.

NOTE: Assessor's Parcel Numbers Shown in Circles  
Assessor's Block Numbers Shown in Ellipses

2016-0006339	02/03/2016	ARL
REVISION	DATE	TECH