


S1/2 OF NE1/4 OF NE1/4 SEC.35, T.18S., R.24E., M.D.B.&M.

Tax Area Codes 087-09

006-000
006-029
006-057

DISCLAIMER
THIS MAP WAS PREPARED FOR LOCAL PROPERTY ASSESSMENT PURPOSES ONLY AND THE PARCELS SHOWN HEREON MAY NOT COMPLY WITH STATE AND LOCAL SUBDIVISION ORDINANCES, AND NO LIABILITY IS ASSUMED FOR THE USE OF THE INFORMATION SHOWN HEREON.

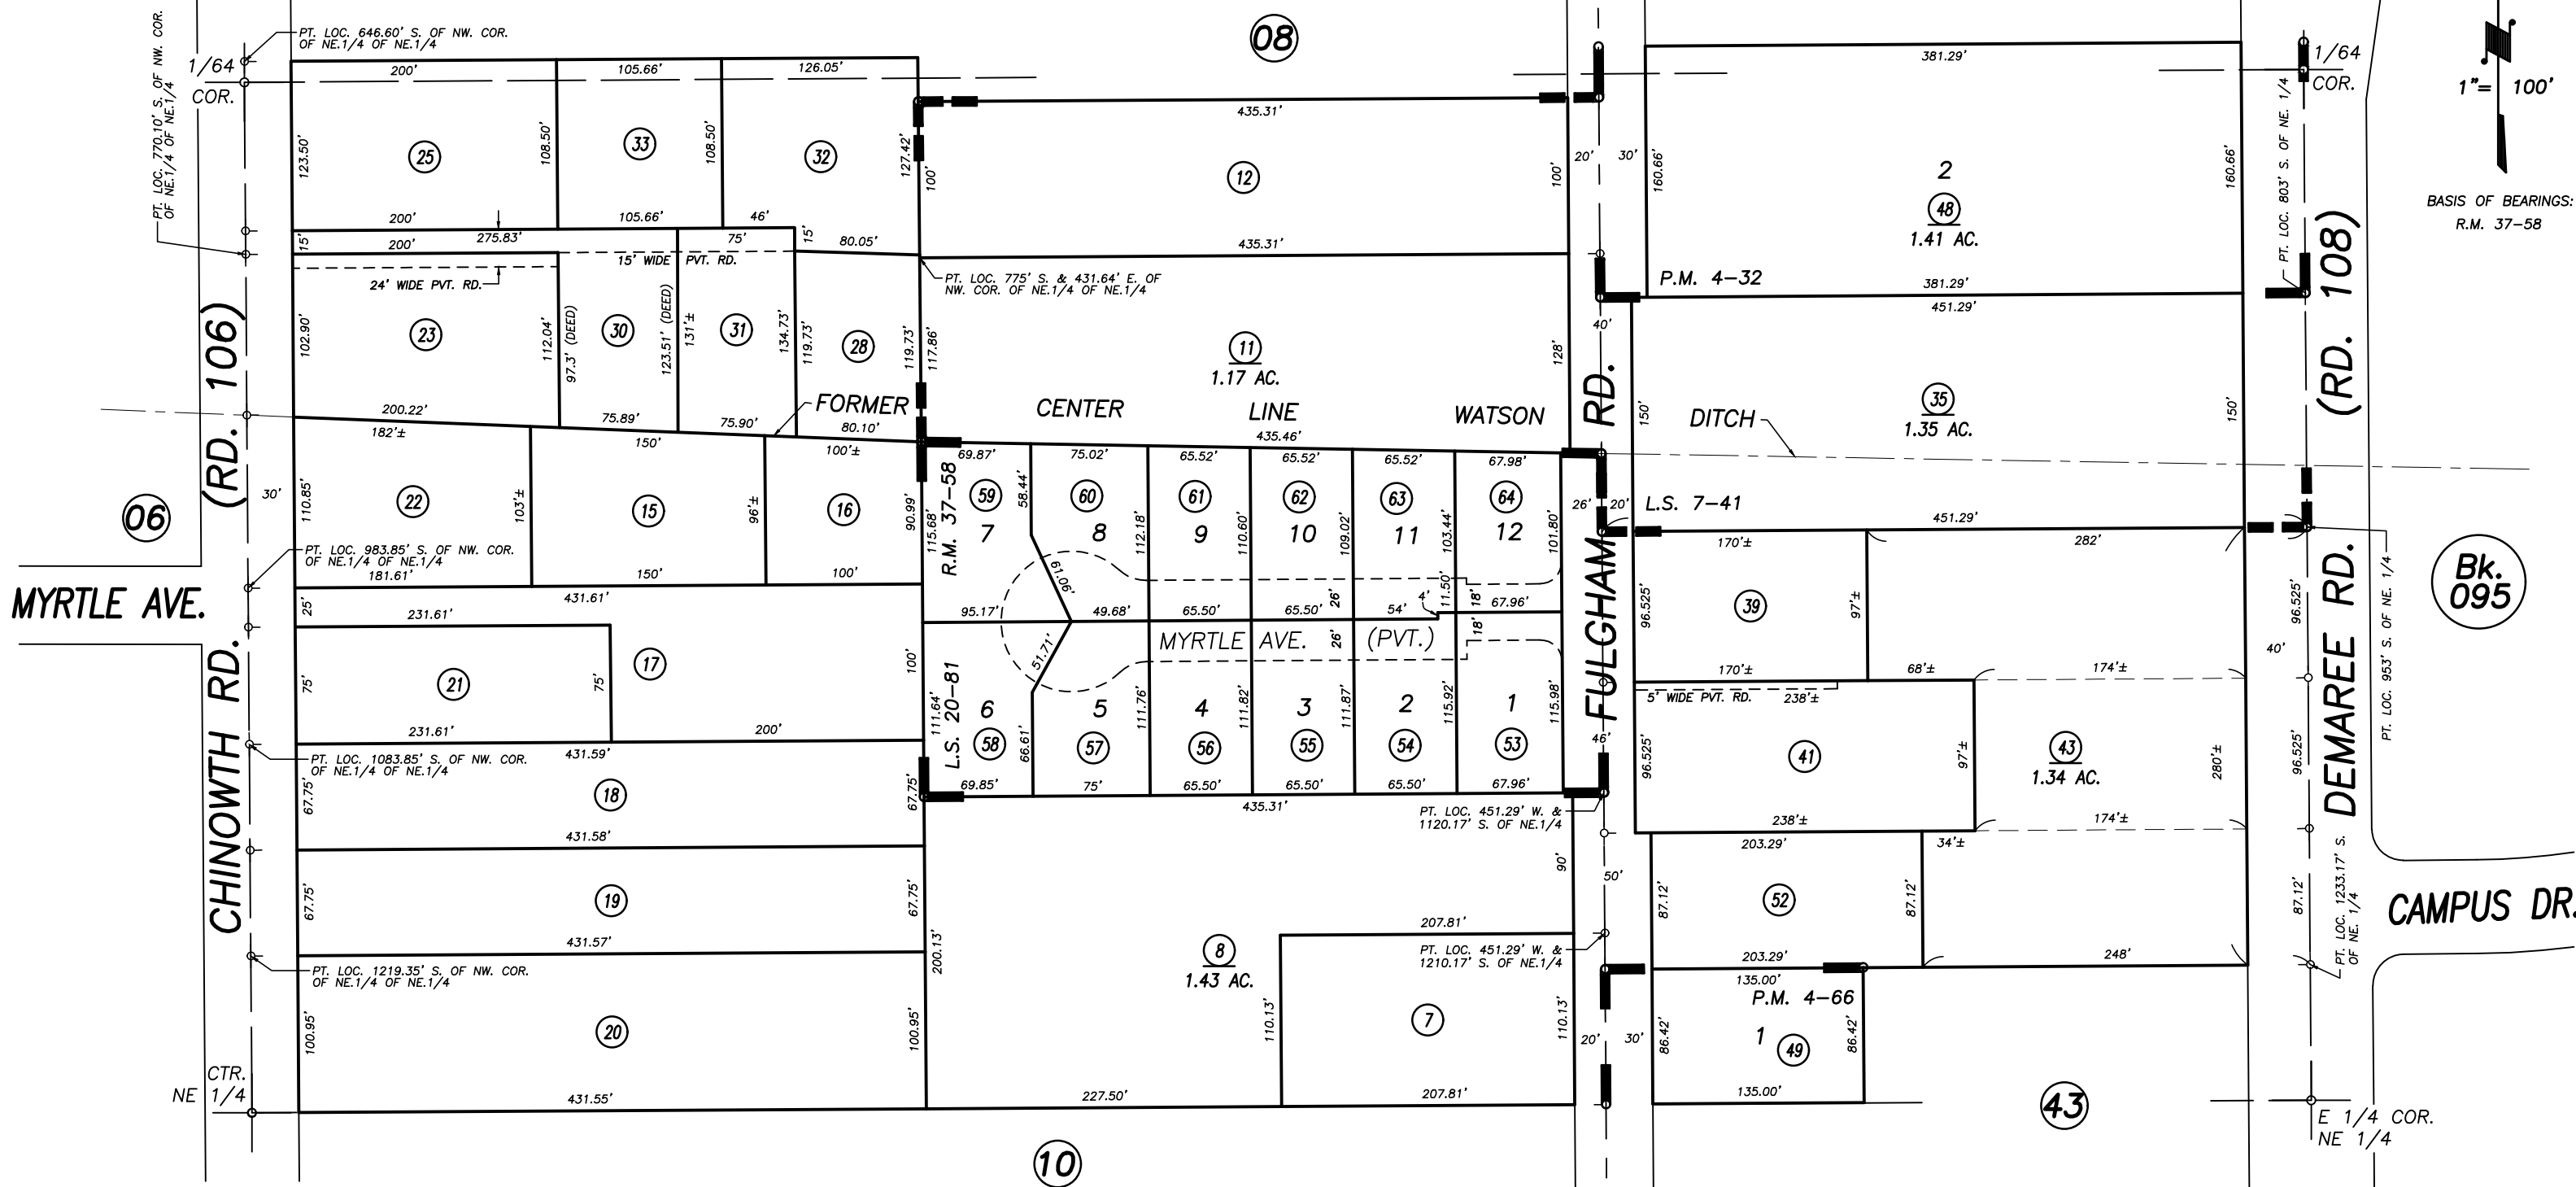

POR. RECORD OF SURVEY, L.S. 7-41
 POR. PARCEL MAP NO. 332, P.M. 4-32
 POR. PARCEL MAP NO. 366, P.M. 4-66
 POR. RECORD OF SURVEY, L.S. 20-17 (SEC.35, ETC.)
 POR. RECORD OF SURVEY, L.S. 20-81
 DAVIS SUBDIVISION, R.M. 37-58

CITY OF VISALIA
 ASSESSOR'S MAPS BK. 087 , PG. 09
 COUNTY OF TULARE, CALIFORNIA, U.S.A.

NOTE: Assessor's Parcel Numbers Shown in Circles (1) (123)
 Assessor's Block Numbers Shown in Ellipses

CAD CONVERSION	06/04/2013	CMB
REVISION	DATE	TECH