
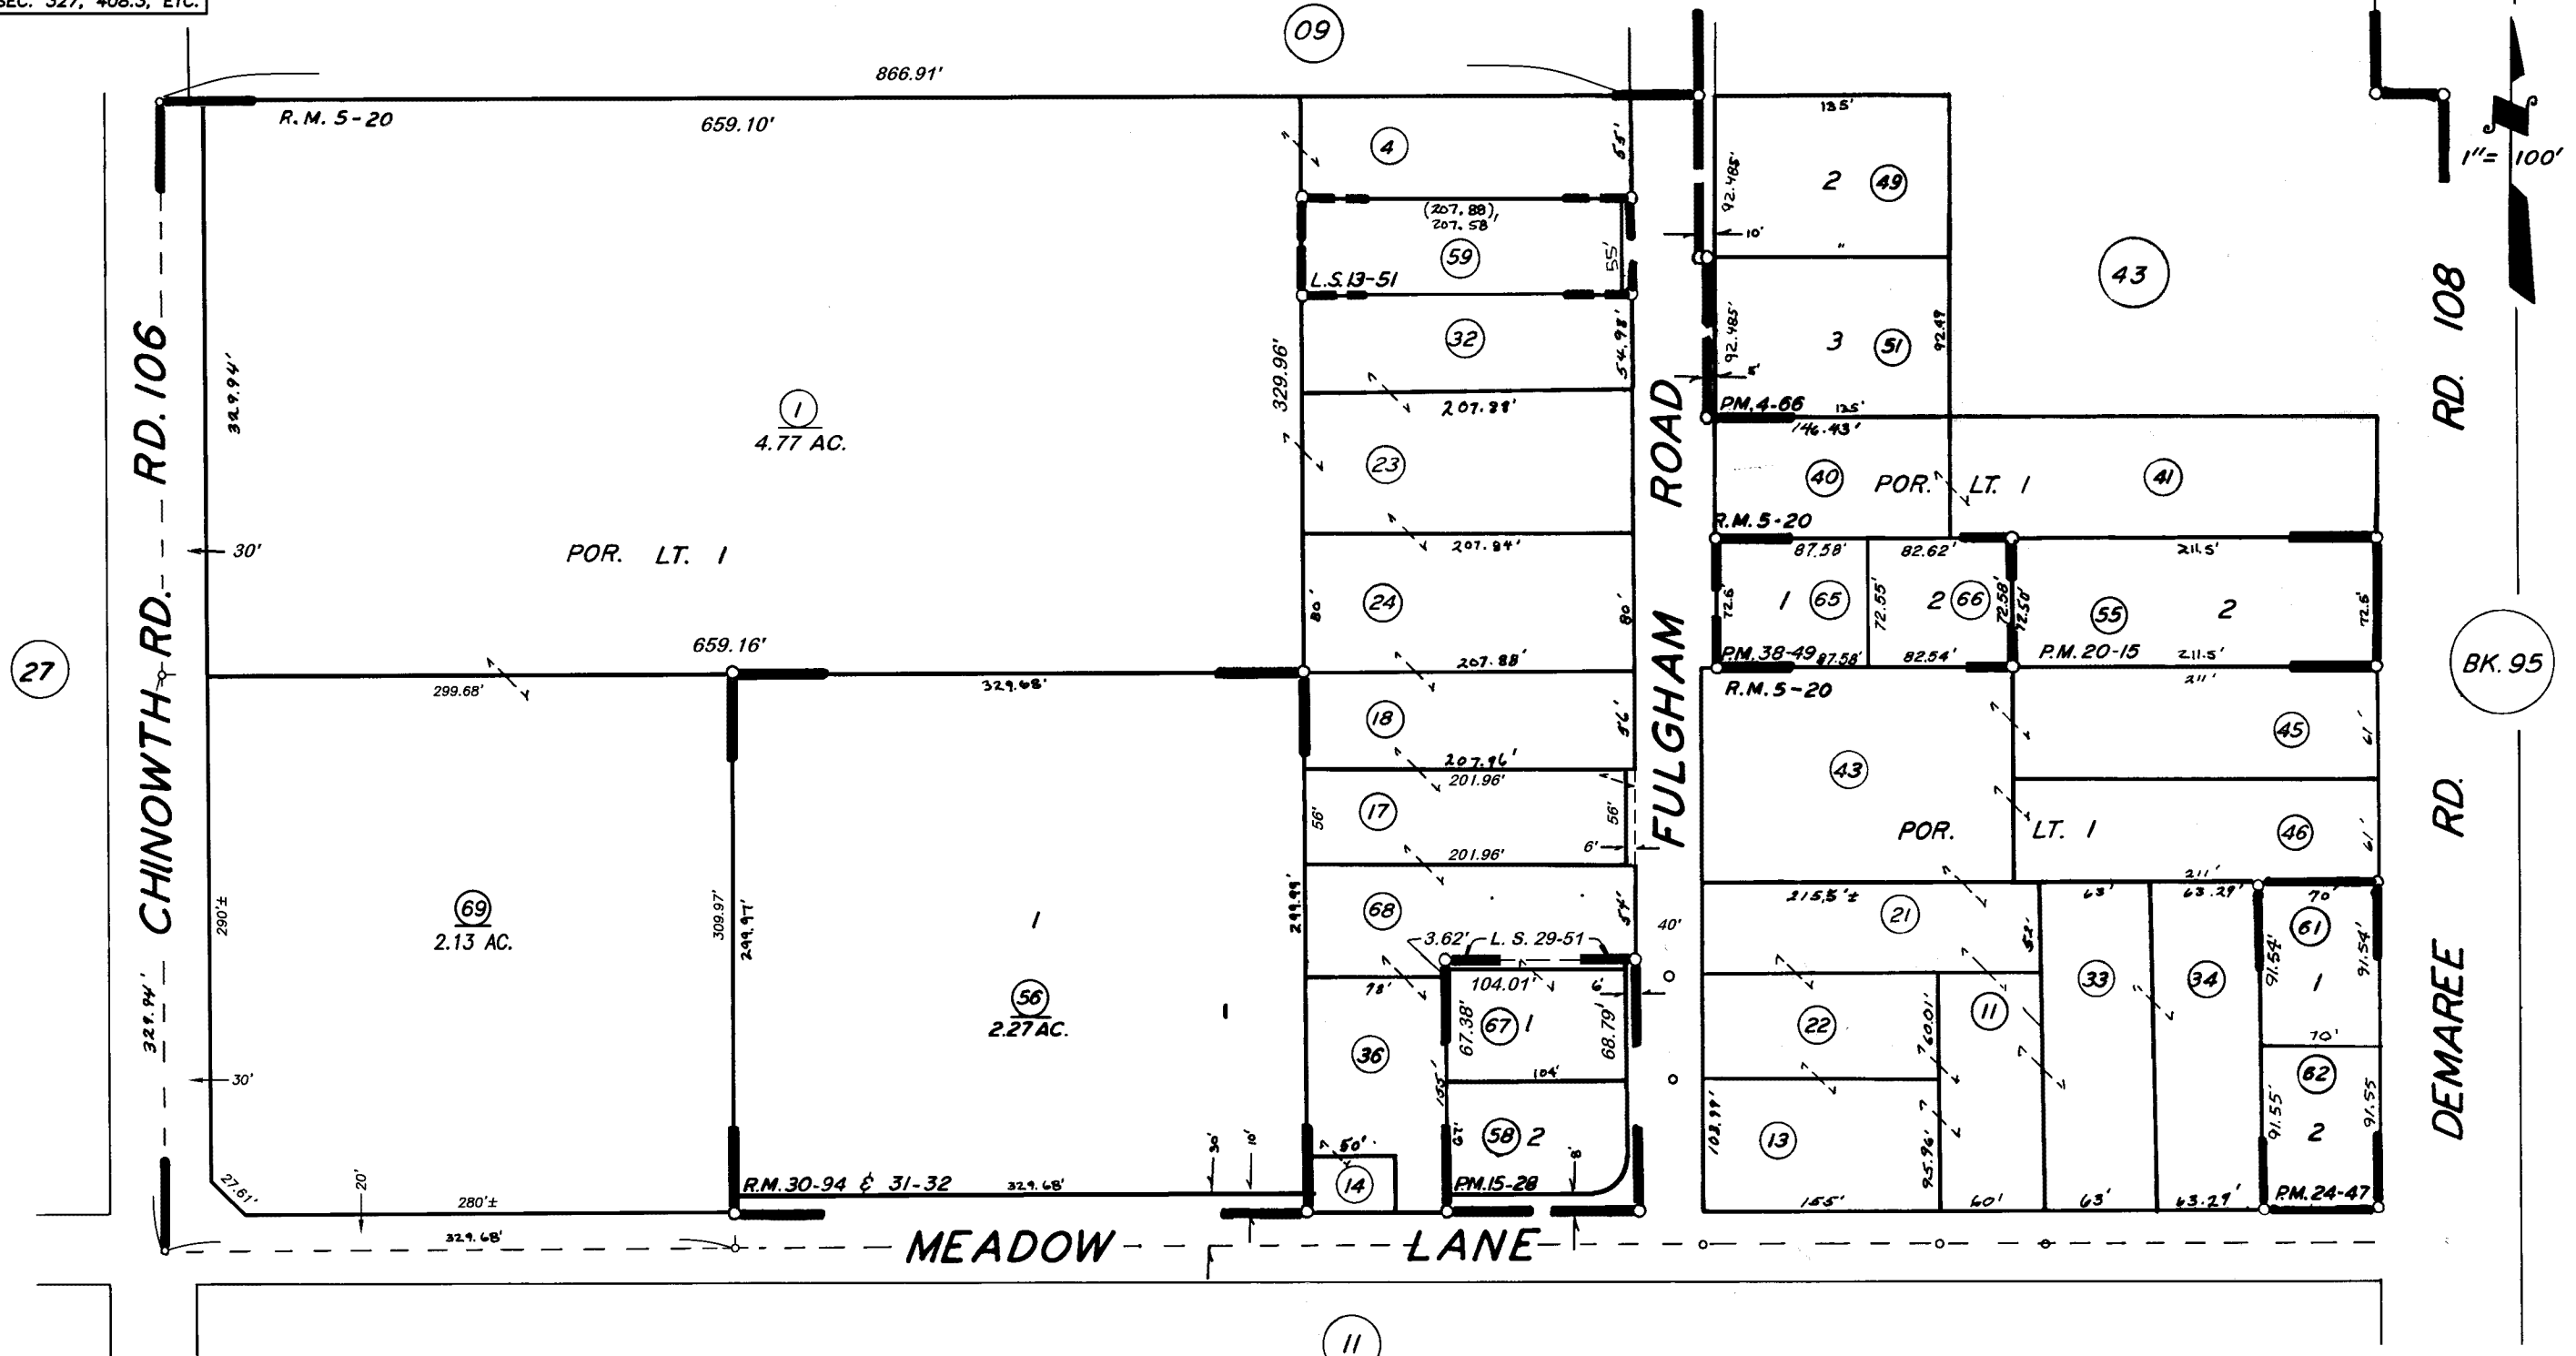
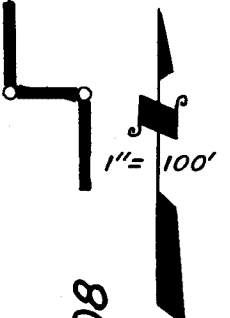


N1/2 OF SE1/4 OF NE1/4 SEC. 35, T.18S., R.24E., M.D.B.&M.

Tax Area Codes 087-10
006-003

DISCLAIMER
THIS MAP WAS PREPARED FOR LOCAL PROPERTY ASSESSMENT PURPOSES ONLY AND THE PARCELS SHOWN HEREON MAY NOT COMPLY WITH STATE AND LOCAL SUBDIVISION ORDINANCES, AND NO LIABILITY IS ASSUMED FOR THE USE OF THE INFORMATION SHOWN HEREON. R & T CODE SEC. 327, 408.3, ETC.

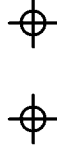

POR. LINWOOD COLONY, R.M. 5-20
THE COURT YARD, R.M. 30-94 & 31-32
POR. PARCEL MAP 366, P.M. 4-66
PARCEL MAP 1427, P.M. 15-28
PARCEL MAP 1914, P.M. 20-15
RECORD OF SURVEY, L.S. 13-51
PARCEL MAP 2346, P.M. 24-47

AMENDED PARCEL MAP 3746, P.M. 38-49
RECORD OF SURVEY, L.S. 29-51

CITY OF VISALIA
ASSESSOR'S MAPS BK. 087 , PG. 10
COUNTY OF TULARE, CALIFORNIA, U.S.A.

NOTE: Assessor's Parcel Numbers Shown in Circles (1) (123)
Assessor's Block Numbers Shown in Ellipses

2018-0060192	11/20/2018	JMM
REVISION	DATE	TECH