

N $\frac{1}{2}$ OF SW $\frac{1}{4}$ OF NE $\frac{1}{4}$ OF SEC. 35, T18S., R.24E., M.D.B. & M.


TAX CODE AREA

6-003
6-058

87-27

DISCLAIMER
THIS MAP WAS PREPARED FOR LOCAL PROPERTY ASSESSMENT PURPOSES ONLY. THE PARCELS SHOWN HEREON MAY NOT COMPLY WITH STATE AND LOCAL SUBDIVISION ORDINANCES. NO LIABILITY IS ASSUMED FOR THE USE OF THE INFORMATION HEREON.

REVISED: 07/19/2011
REASON: 2009-0006884
CAD TECH: RLW

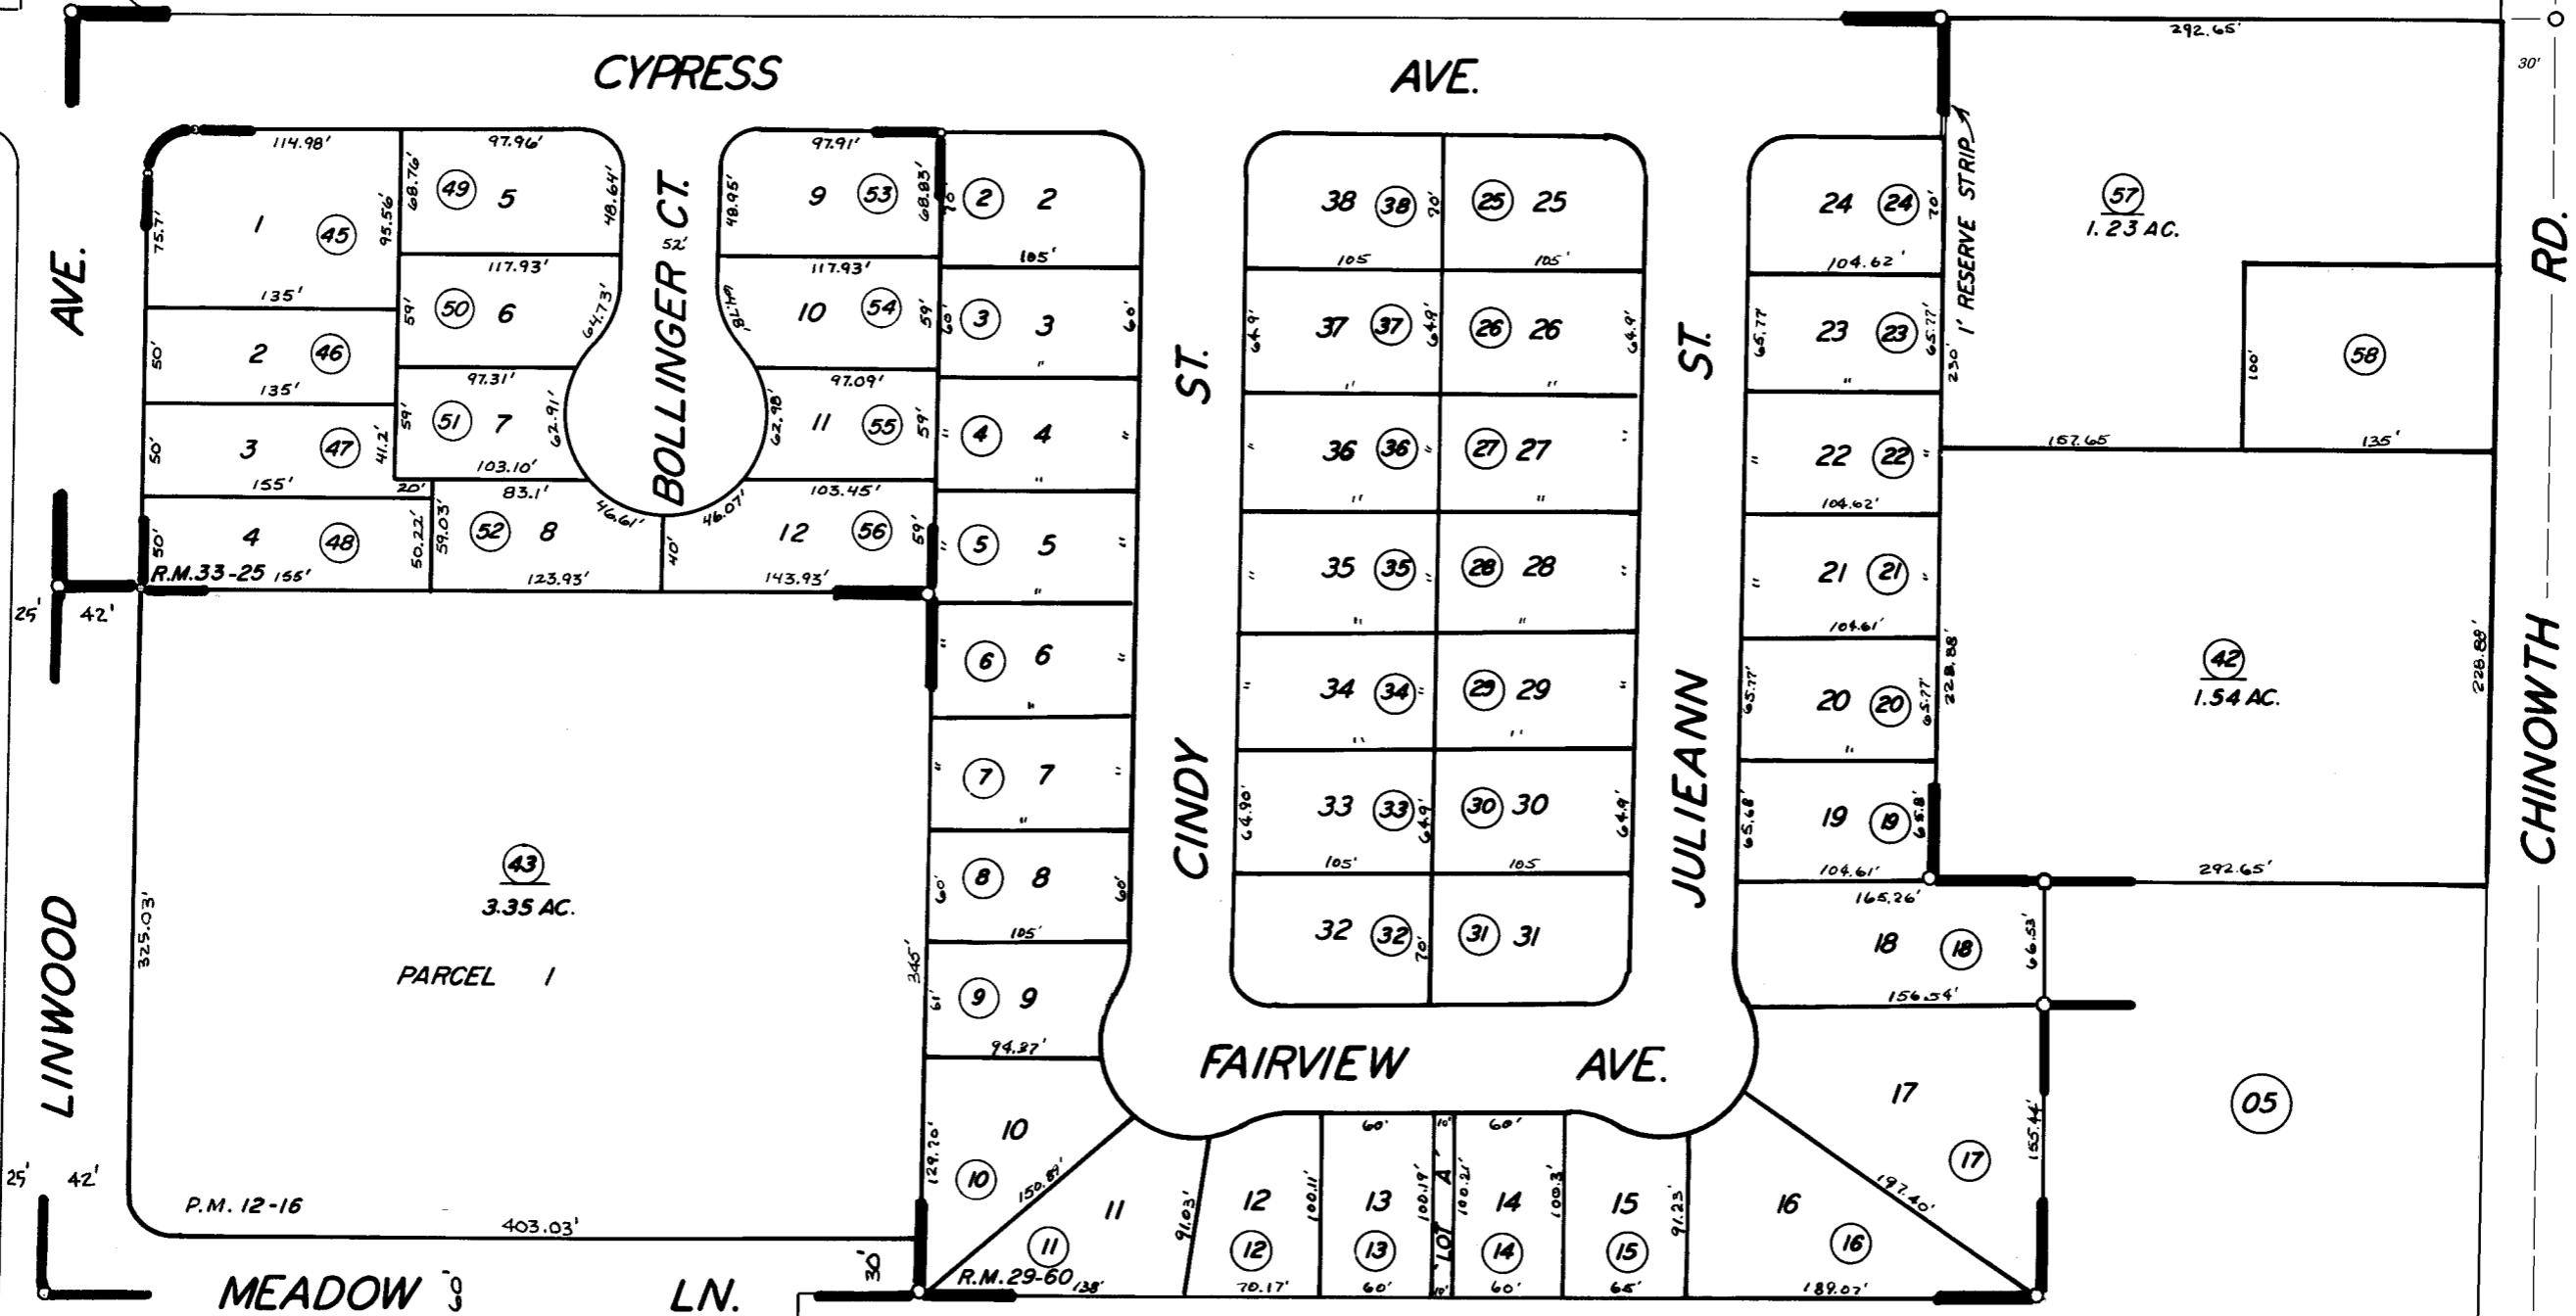

1" = 100'

10

POR. LINWOOD GARDENS, ... R.M. 29-60
PARCEL MAP 1115, P.M. 12-16
LINWOOD GARDENS 2 R.M. 33-25

CITY OF VISALIA
ASSESSORS MAPS BK. 87 PG. 27
COUNTY OF TULARE, CALIF.

NOTE - ASSESSORS BLOCK NUMBERS SHOWN IN ELLIPSES
ASSESSORS PARCEL NUMBERS SHOWN IN CIRCLES