


DISCLAIMER
 THIS MAP WAS PREPARED FOR LOCAL PROPERTY ASSESSMENT PURPOSES ONLY AND THE PARCELS SHOWN HEREON MAY NOT COMPLY WITH STATE AND LOCAL SUBDIVISION ORDINANCES, AND NO LIABILITY IS ASSUMED FOR THE USE OF THE INFORMATION SHOWN HEREON.

POR. SE 1/4 SECTION 24, T.18S., R.24E., M.D.B. & M.

Tax Area Code **089-27**

006-103

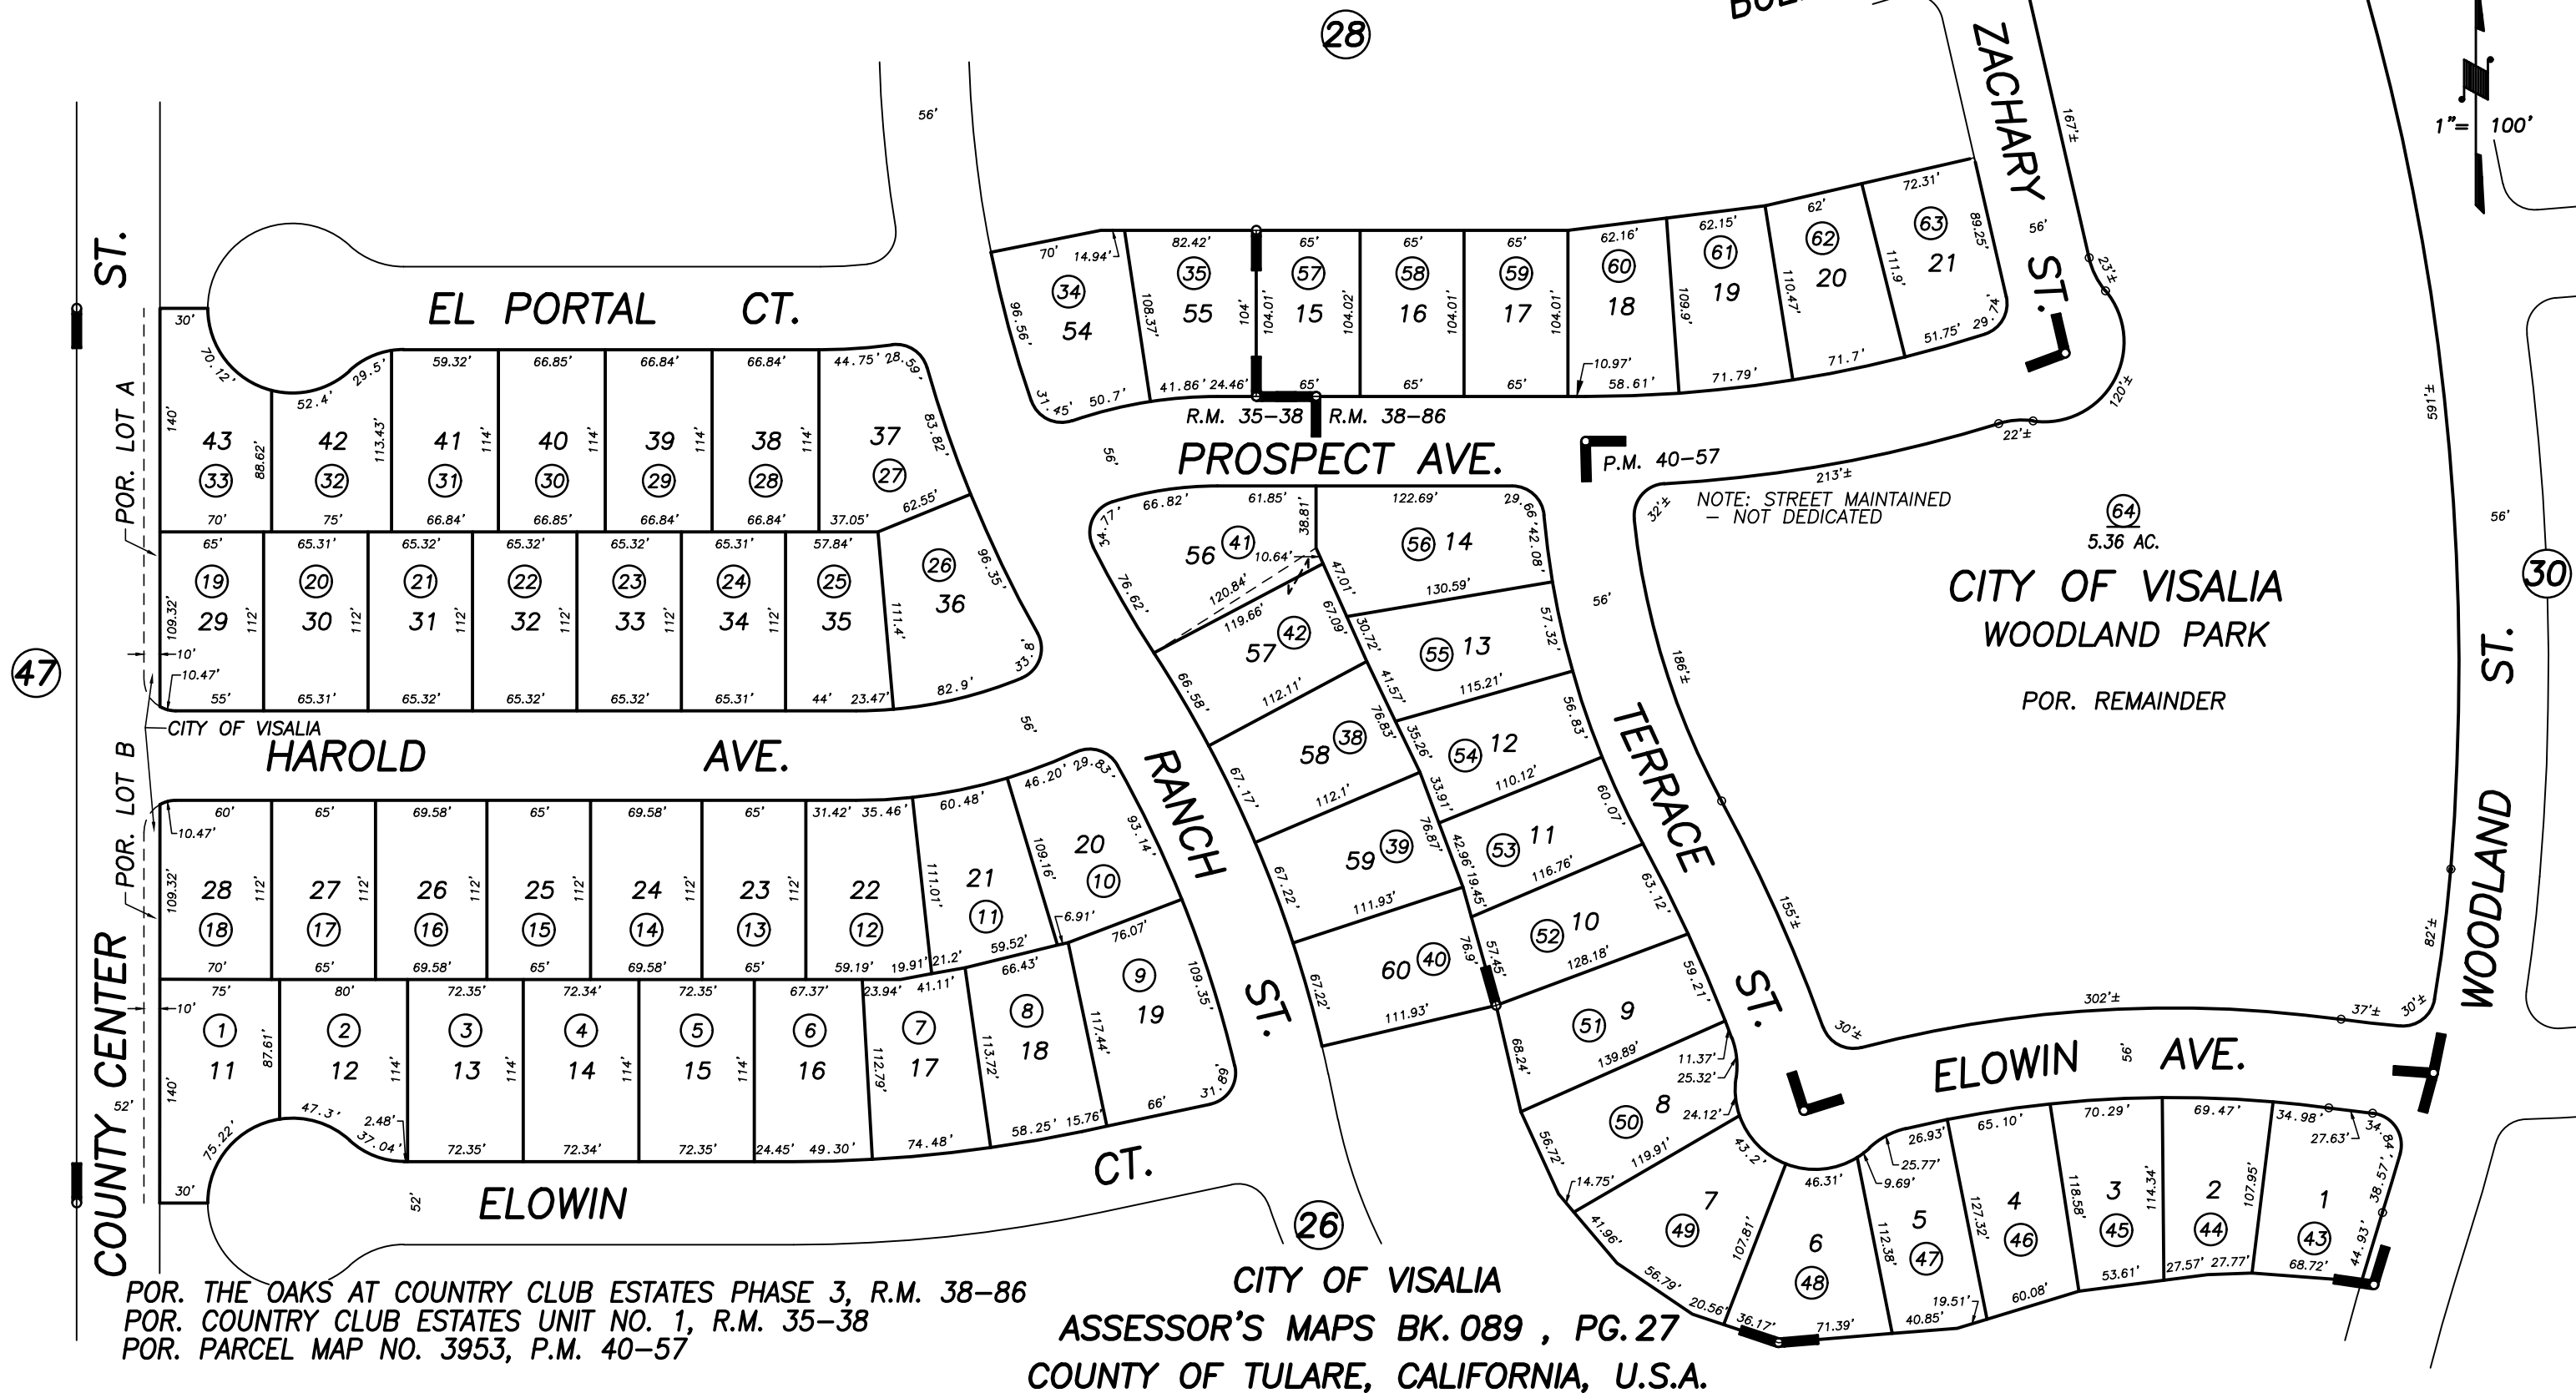

POR. THE OAKS AT COUNTRY CLUB ESTATES PHASE 3, R.M. 38-86
 POR. COUNTRY CLUB ESTATES UNIT NO. 1, R.M. 35-38
 POR. PARCEL MAP NO. 3953, P.M. 40-57

CITY OF VISALIA
 ASSESSOR'S MAPS BK. 089 , PG. 27
 COUNTY OF TULARE, CALIFORNIA, U.S.A.

NOTE: Assessor's Parcel Numbers Shown in Circles
 Assessor's Block Numbers Shown in Ellipses

UPD.ADJ.PGS. 47&30	02/24/2009	LLB
REVISION	DATE	TECH