


DISCLAIMER

THIS MAP WAS PREPARED FOR LOCAL PROPERTY ASSESSMENT PURPOSES ONLY AND THE PARCELS SHOWN HEREON MAY NOT COMPLY WITH STATE AND LOCAL SUBDIVISION ORDINANCES, AND NO LIABILITY IS ASSUMED FOR THE USE OF THE INFORMATION SHOWN HEREON.

POR. NE 1/4 OF SE 1/4 SEC. 24, T.18S., R.24E., M.D.B. & M.

Tax Area Code 089-31
006-103

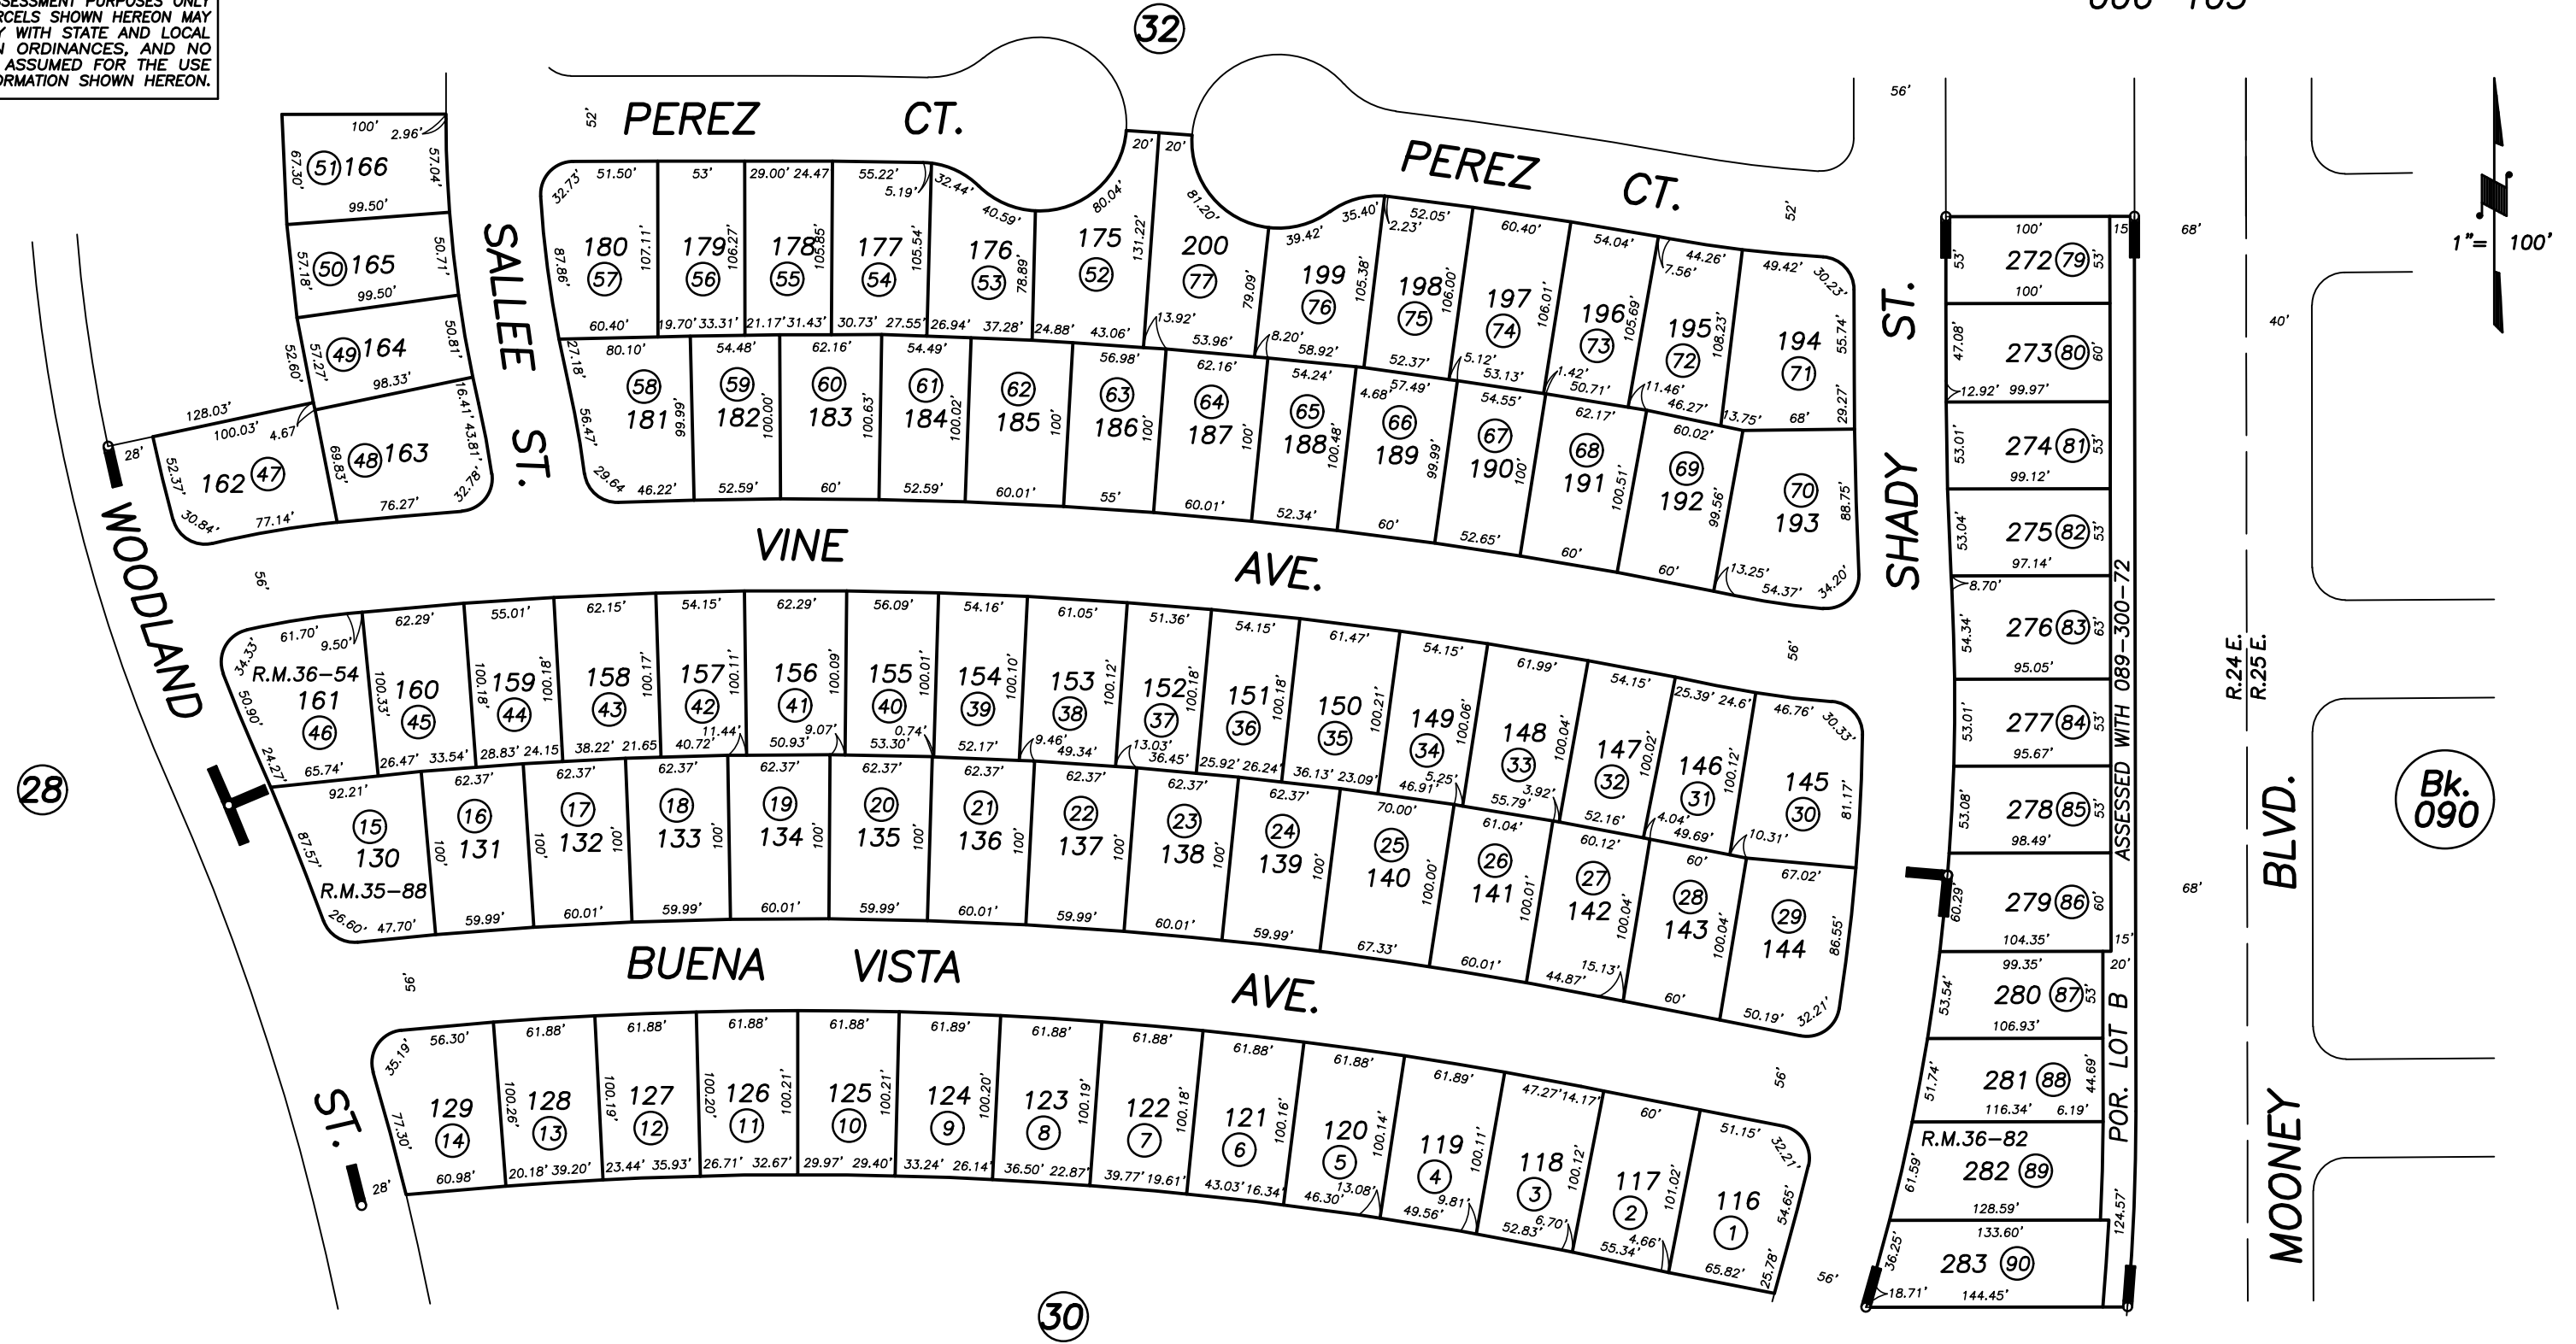

ADJ. PG. 28	12/18/2001	KMS
REVISION	DATE	BY

POR. WOODLAND PARK UNIT 2, R.M. 35-88
POR. WOODLAND PARK UNIT 3, R.M. 36-54
POR. WOODLAND PARK UNIT 5, R.M. 36-82

CITY OF VISALIA
ASSESSOR'S MAPS BK. 089, PG. 31.
COUNTY OF TULARE, CALIF.

NOTE: Assessor's Block Numbers Shown in Ellipses
Assessor's Parcel Numbers Shown in Circles