


**DISCLAIMER**  
THIS MAP WAS PREPARED FOR LOCAL PROPERTY ASSESSMENT PURPOSES ONLY AND THE PARCELS SHOWN HEREON MAY NOT COMPLY WITH STATE AND LOCAL SUBDIVISION ORDINANCES, AND NO LIABILITY IS ASSUMED FOR THE USE OF THE INFORMATION SHOWN HEREON.

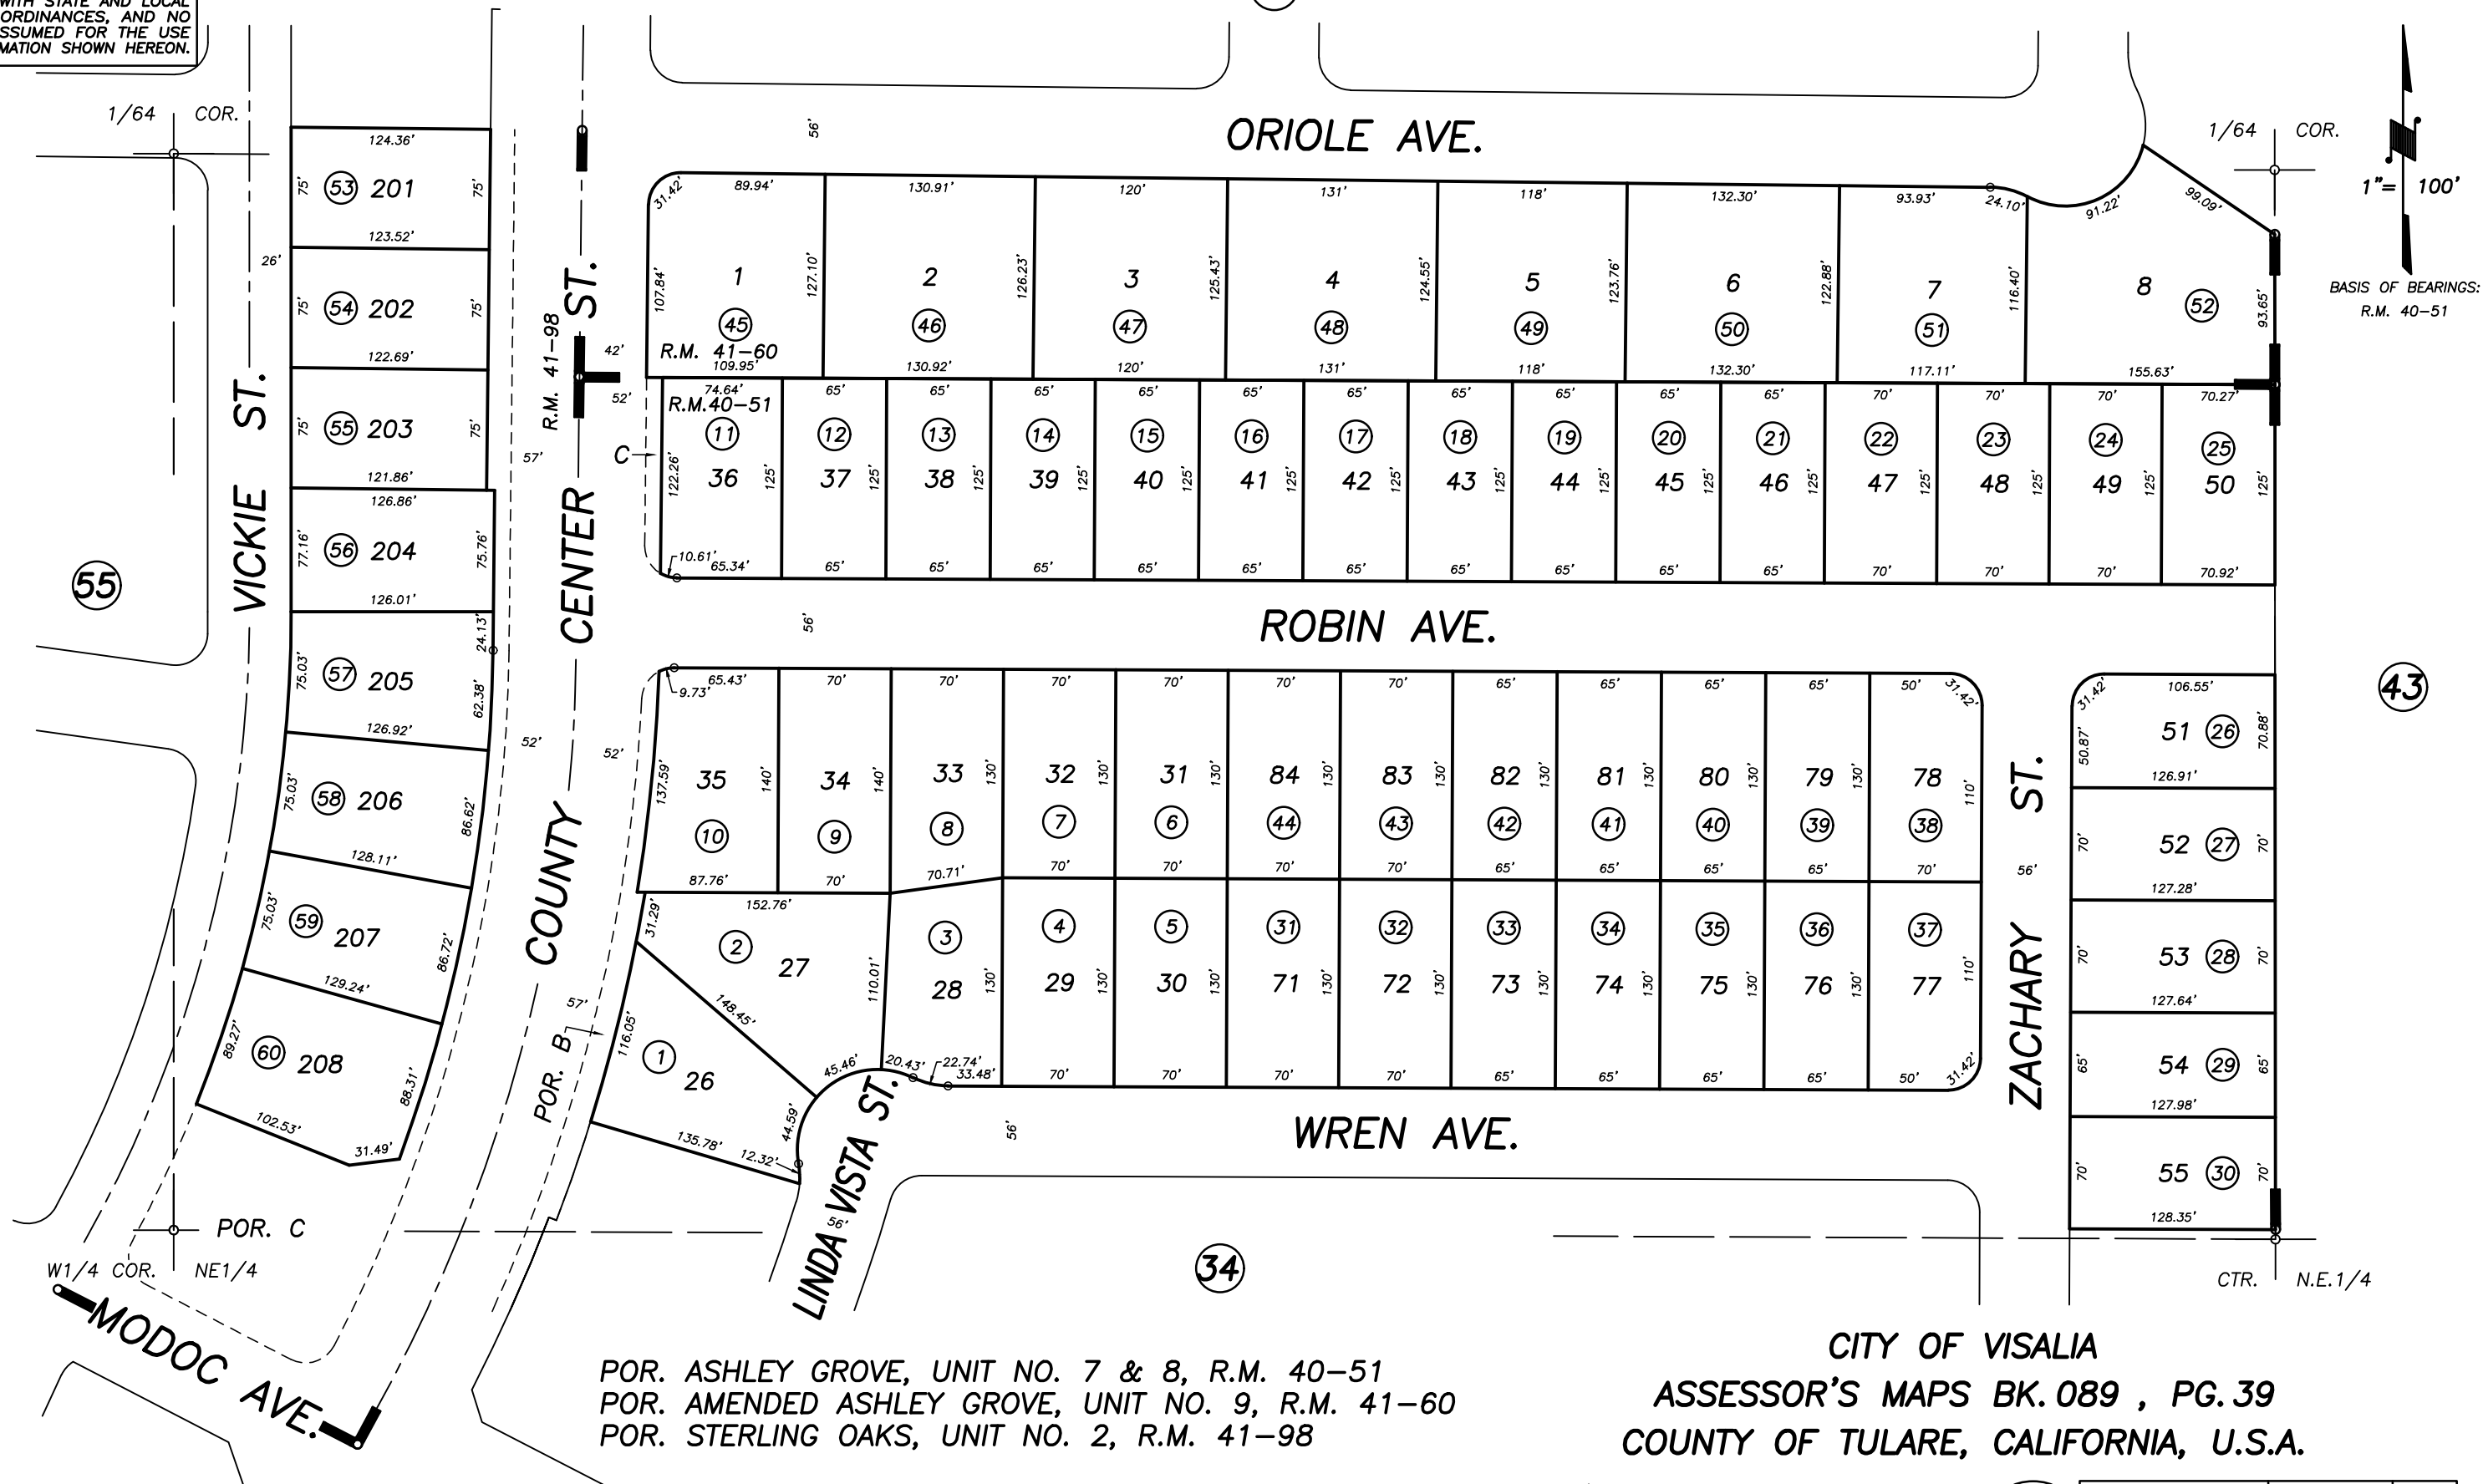

POR. ASHLEY GROVE, UNIT NO. 7 & 8, R.M. 40-51  
POR. AMENDED ASHLEY GROVE, UNIT NO. 9, R.M. 41-60  
POR. STERLING OAKS, UNIT NO. 2, R.M. 41-98

CITY OF VISALIA  
ASSESSOR'S MAPS BK. 089 , PG. 39  
COUNTY OF TULARE, CALIFORNIA, U.S.A.