
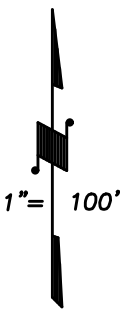


DISCLAIMER

THIS MAP WAS PREPARED FOR LOCAL PROPERTY ASSESSMENT PURPOSES ONLY AND THE PARCELS SHOWN HEREON MAY NOT COMPLY WITH STATE AND LOCAL SUBDIVISION ORDINANCES, AND NO LIABILITY IS ASSUMED FOR THE USE OF THE INFORMATION SHOWN HEREON.

54

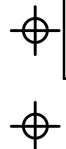

1" = 100'
BASIS OF BEARINGS:
R.M. 41-49

W 1/4 COR. R.M. 41-49

NW 1/4

MODOC AVE.

DELAWARE CT.

DELAWARE AVE.

OAKRIDGE AVE.

DEMAREE ST.

SILVERVALE CT.

LEILA ST.

Bk. 077

CITY LIMIT

COR. 1/64

COR. 1/64



POR. ASHLEY GROVE, UNIT NO. 5 & 6, R.M. 41-49

CITY OF VISALIA

ASSESSOR'S MAPS BK. 089 , PG. 41
COUNTY OF TULARE, CALIFORNIA, U.S.A.

NOTE: Assessor's Parcel Numbers Shown in Circles
Assessor's Block Numbers Shown in Elipses

2011-0015879	08/02/2011	ASG
REVISION	DATE	TECH

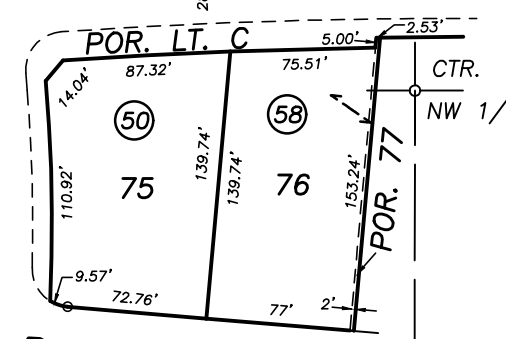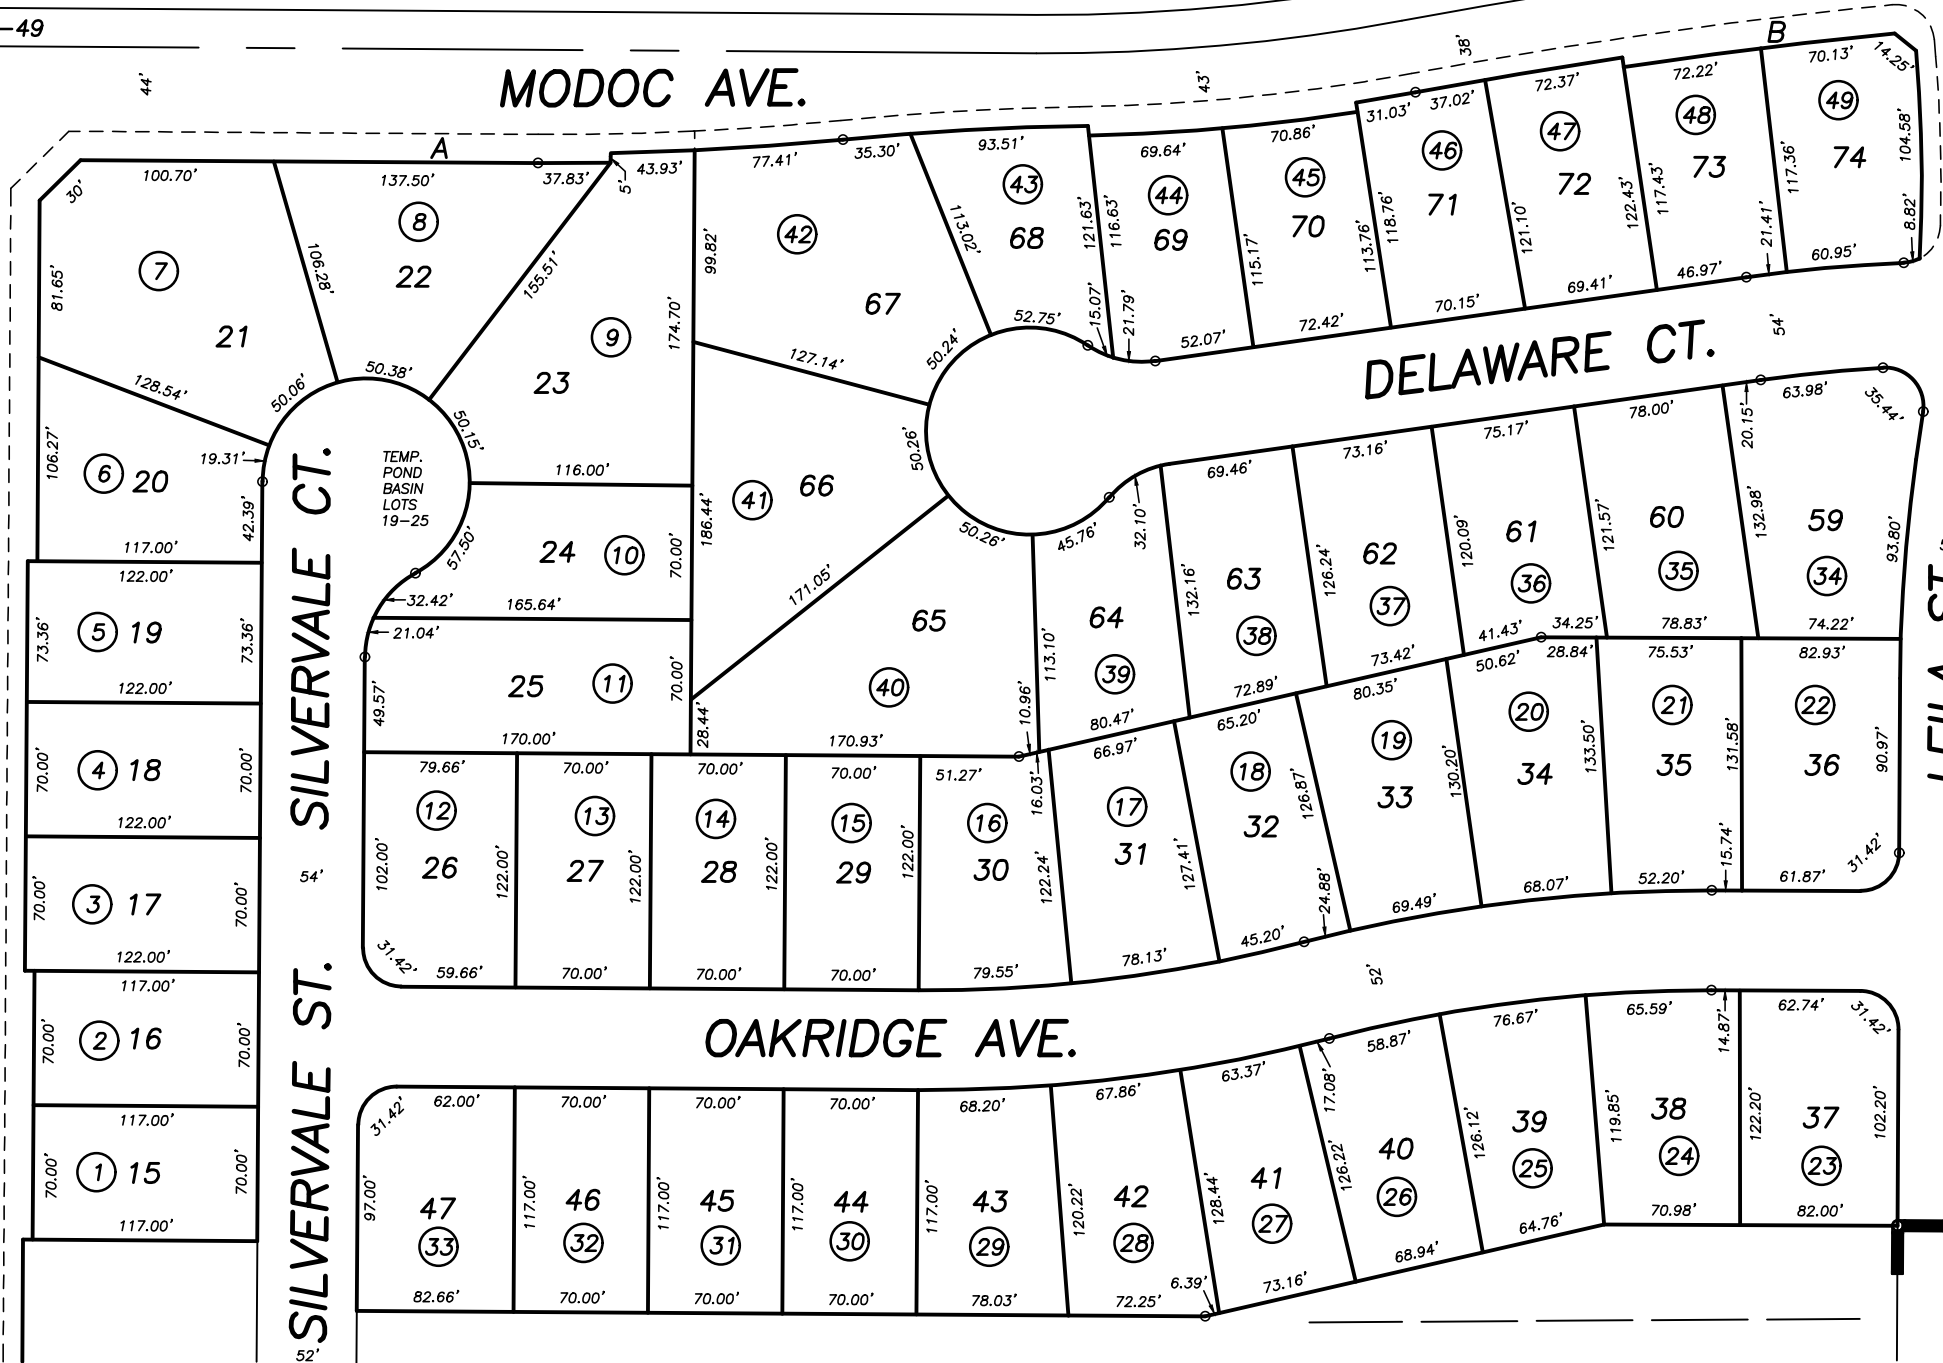

37

38