

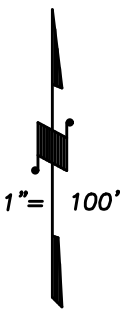


DISCLAIMER

THIS MAP WAS PREPARED FOR LOCAL PROPERTY ASSESSMENT PURPOSES ONLY AND THE PARCELS SHOWN HEREON MAY NOT COMPLY WITH STATE AND LOCAL SUBDIVISION ORDINANCES, AND NO LIABILITY IS ASSUMED FOR THE USE OF THE INFORMATION SHOWN HEREON.

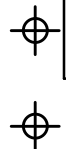

BASIS OF BEARINGS:  
R.M. 42-30

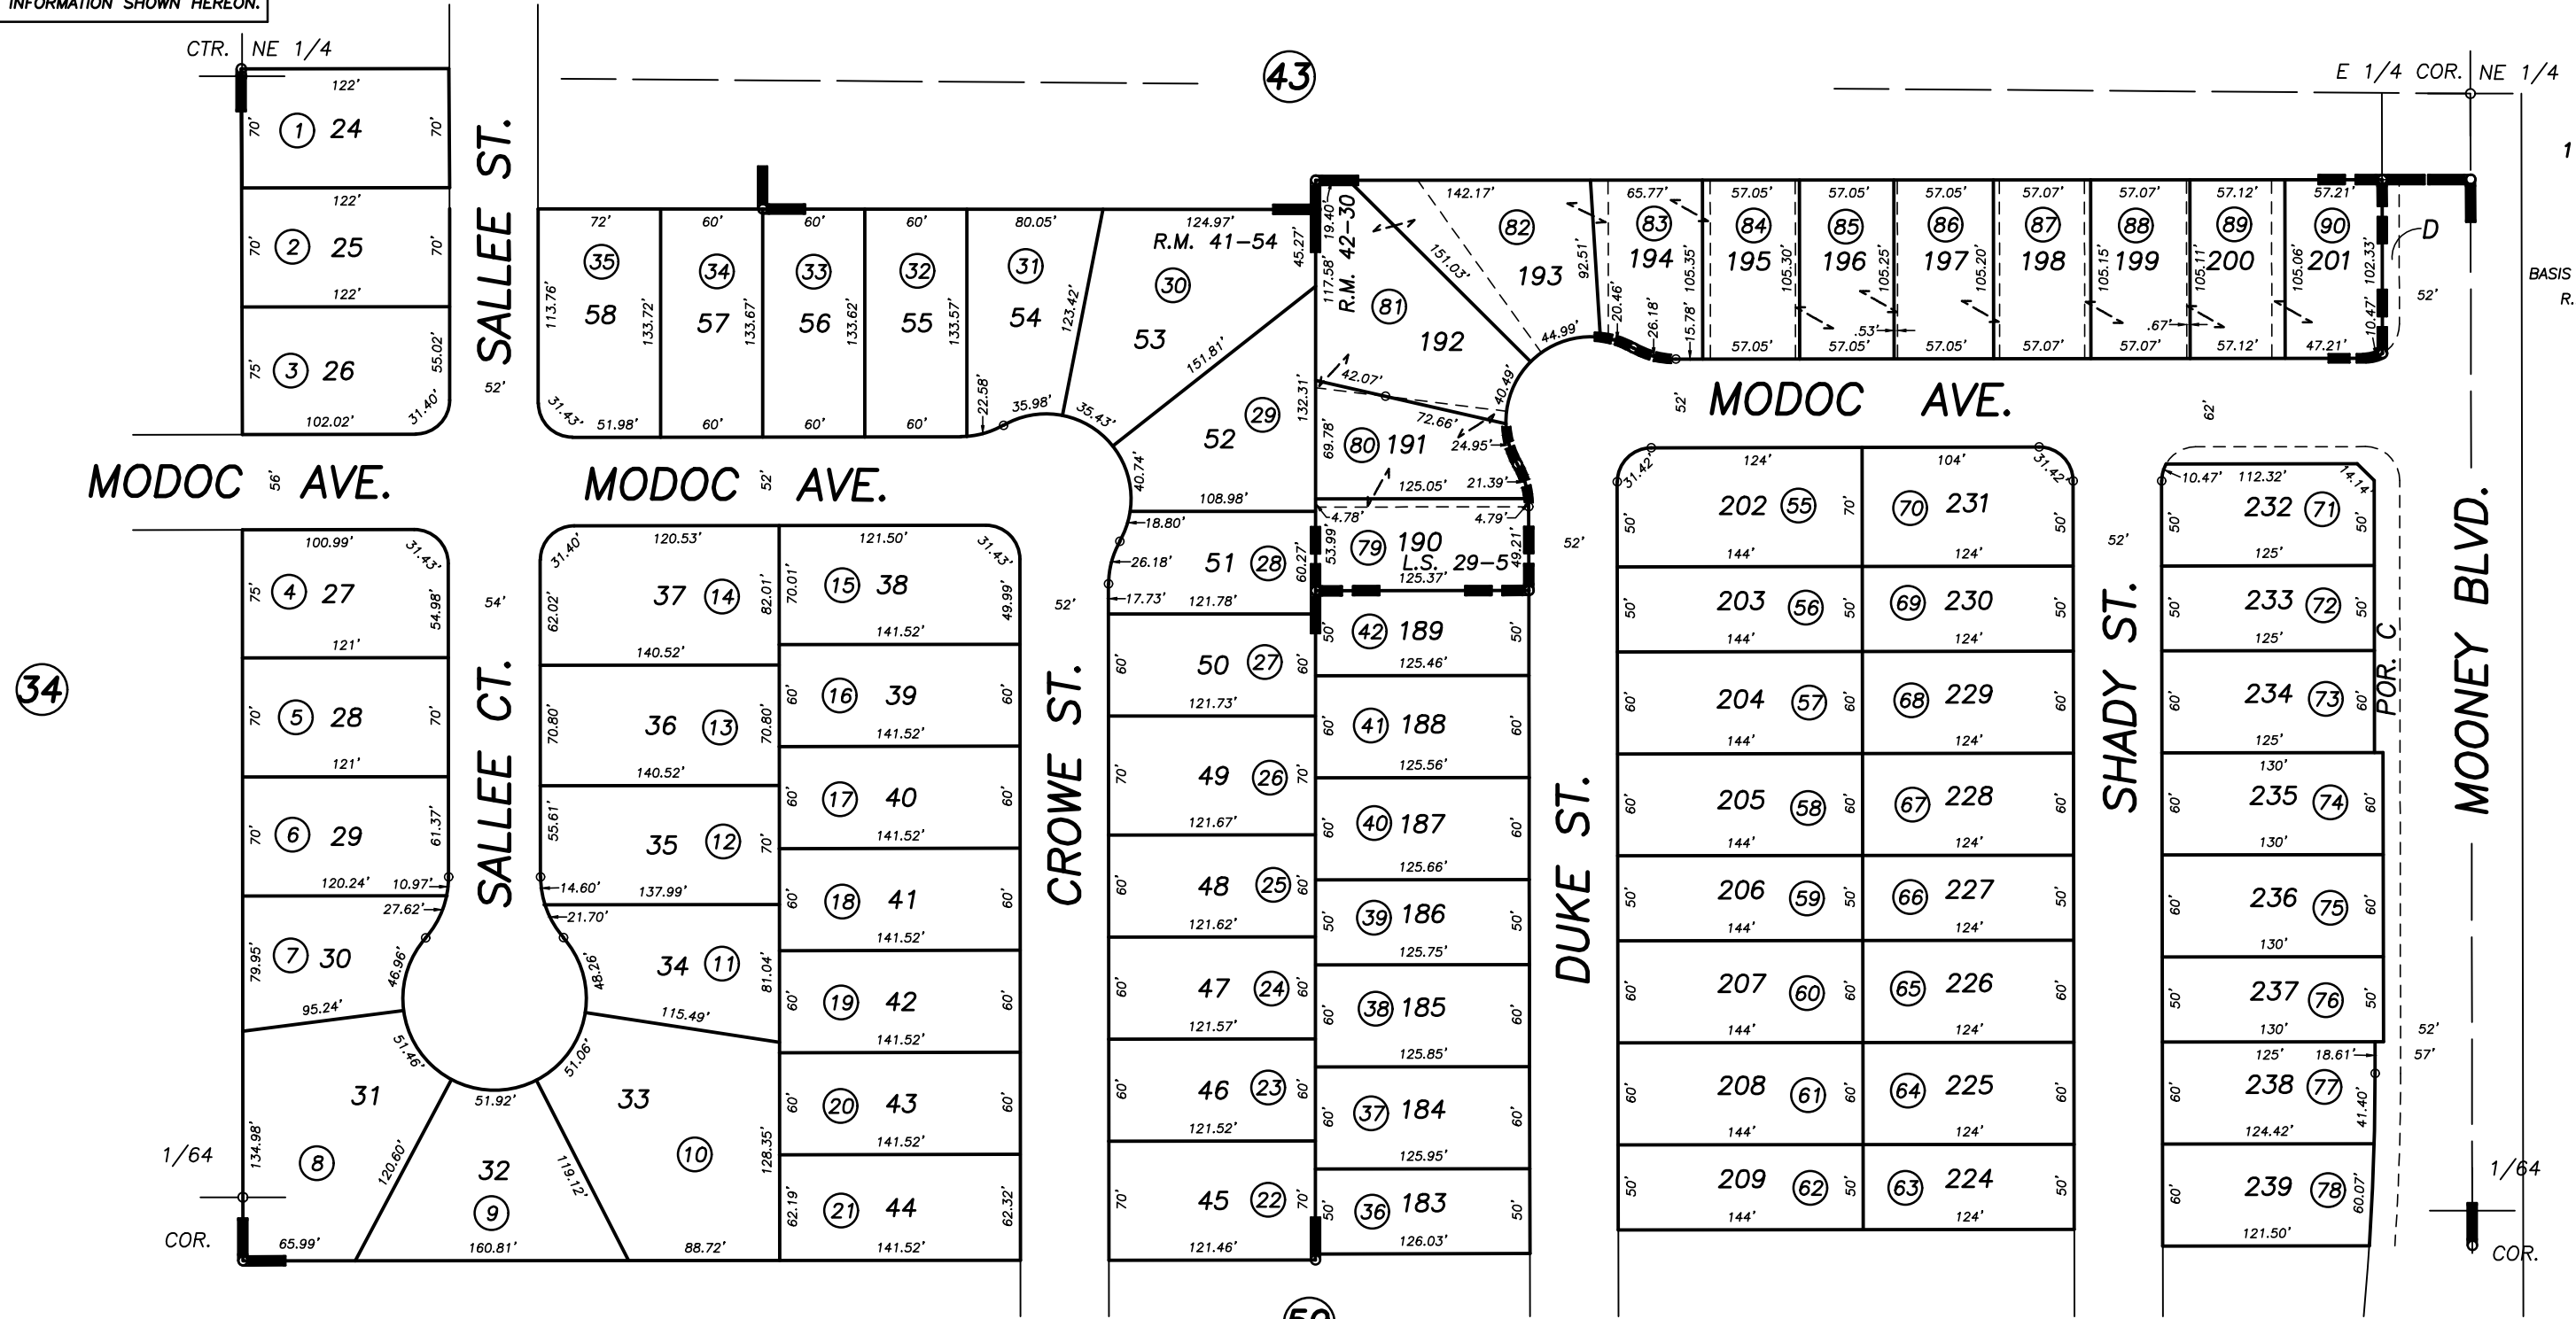

POR. ASHLEY GROVE, UNIT NO. 10, R.M. 41-54  
POR. ASHLEY GROVE, UNIT NO. 13, R.M. 42-30  
POR. RECORD OF SURVEY, L.S. 29-5

CITY OF VISALIA  
ASSESSOR'S MAPS BK. 089 , PG. 44  
COUNTY OF TULARE, CALIFORNIA, U.S.A.

2007-0076713	7/30/2009	CBT
REVISION	DATE	TECH