

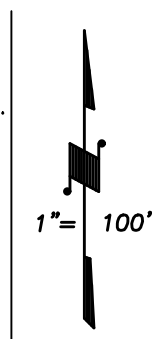


DISCLAIMER

THIS MAP WAS PREPARED FOR LOCAL PROPERTY ASSESSMENT PURPOSES ONLY AND THE PARCELS SHOWN HEREON MAY NOT COMPLY WITH STATE AND LOCAL SUBDIVISION ORDINANCES, AND NO LIABILITY IS ASSUMED FOR THE USE OF THE INFORMATION SHOWN HEREON.

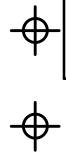

BASIS OF BEARINGS: R.M. 41-39

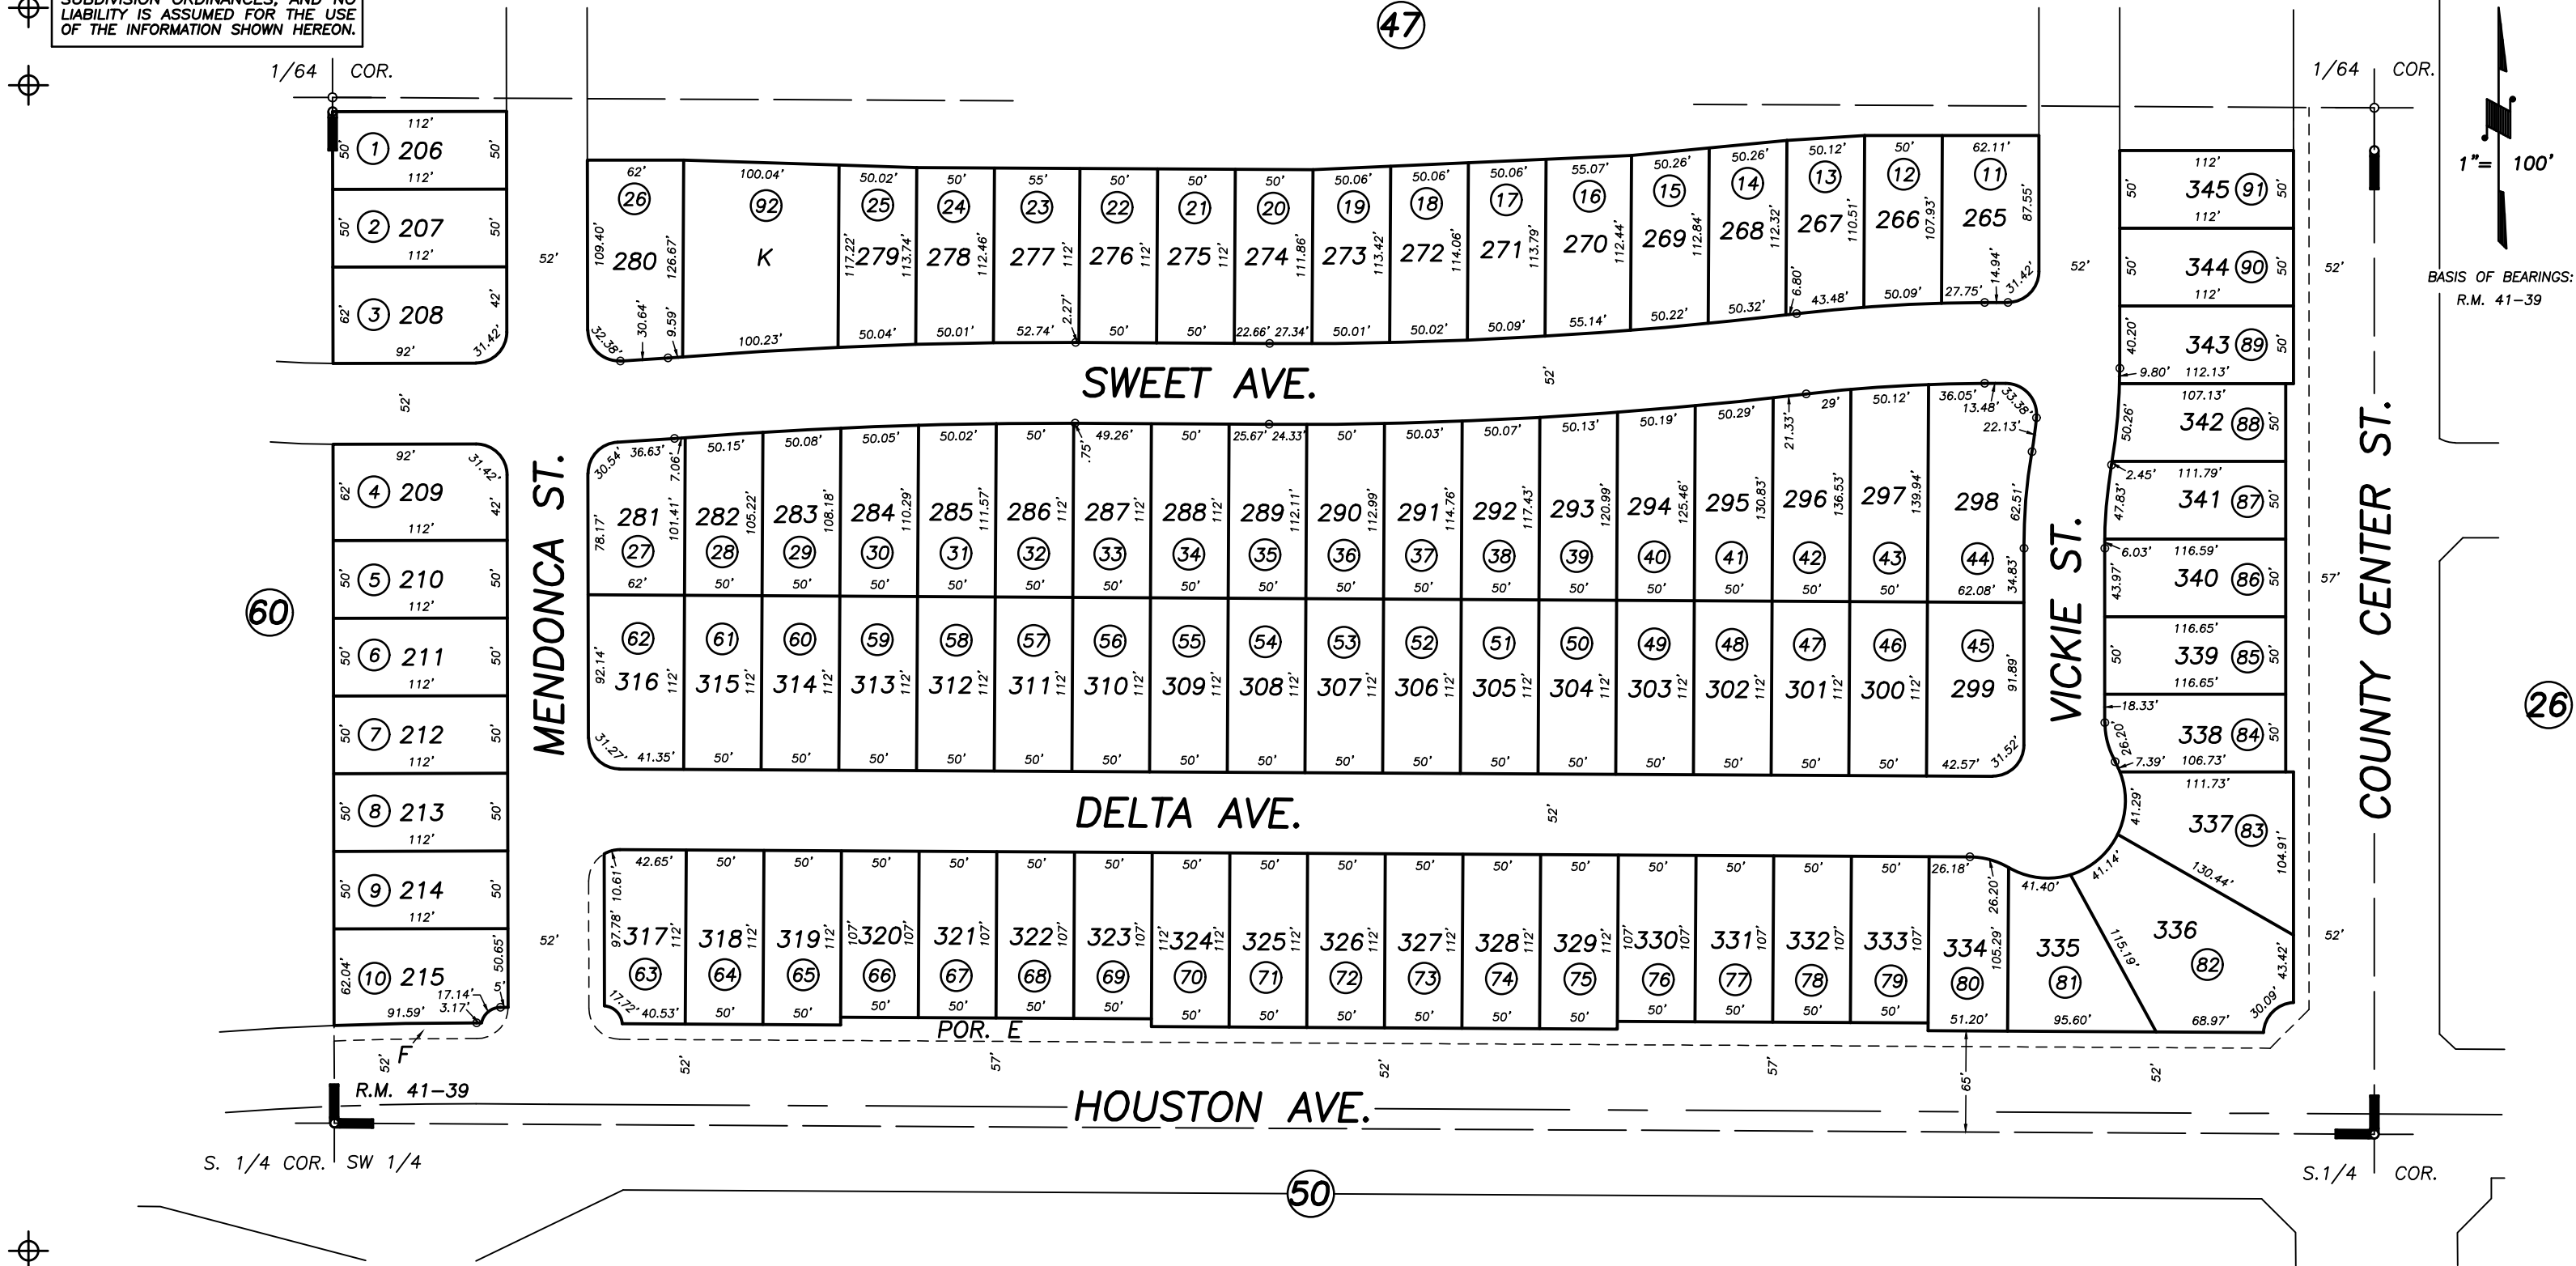

S. 1/4 COR. SW 1/4

S.1/4 COR.

POR. FIELDSTONE OAKS, R.M. 41-39

CITY OF VISALIA  
ASSESSOR'S MAPS BK. 089 , PG. 48  
COUNTY OF TULARE, CALIFORNIA, U.S.A.

NOTE: Assessor's Parcel Numbers Shown in Circles  
Assessor's Block Numbers Shown in Ellipses

NEW ADJ. PG. 60	02/24/2009	LLB
REVISION	DATE	TECH