


N1/2 OF SW1/4 OF NE1/4 SEC.25, T.18S., R24E., M.D.B.&M.

Tax Area Codes 089-63
006-102

DISCLAIMER
THIS MAP WAS PREPARED FOR LOCAL PROPERTY ASSESSMENT PURPOSES ONLY AND THE PARCELS SHOWN HEREON MAY NOT COMPLY WITH STATE AND LOCAL SUBDIVISION ORDINANCES, AND NO LIABILITY IS ASSUMED FOR THE USE OF THE INFORMATION SHOWN HEREON. R & T CODE SEC. 327, 408.3, ETC.

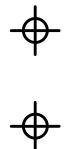


E1/4 COR. NW1/4

1/64 COR.

CTR. NE1/4 1" = 100'

BASIS OF BEARINGS:
R.M. 42-24

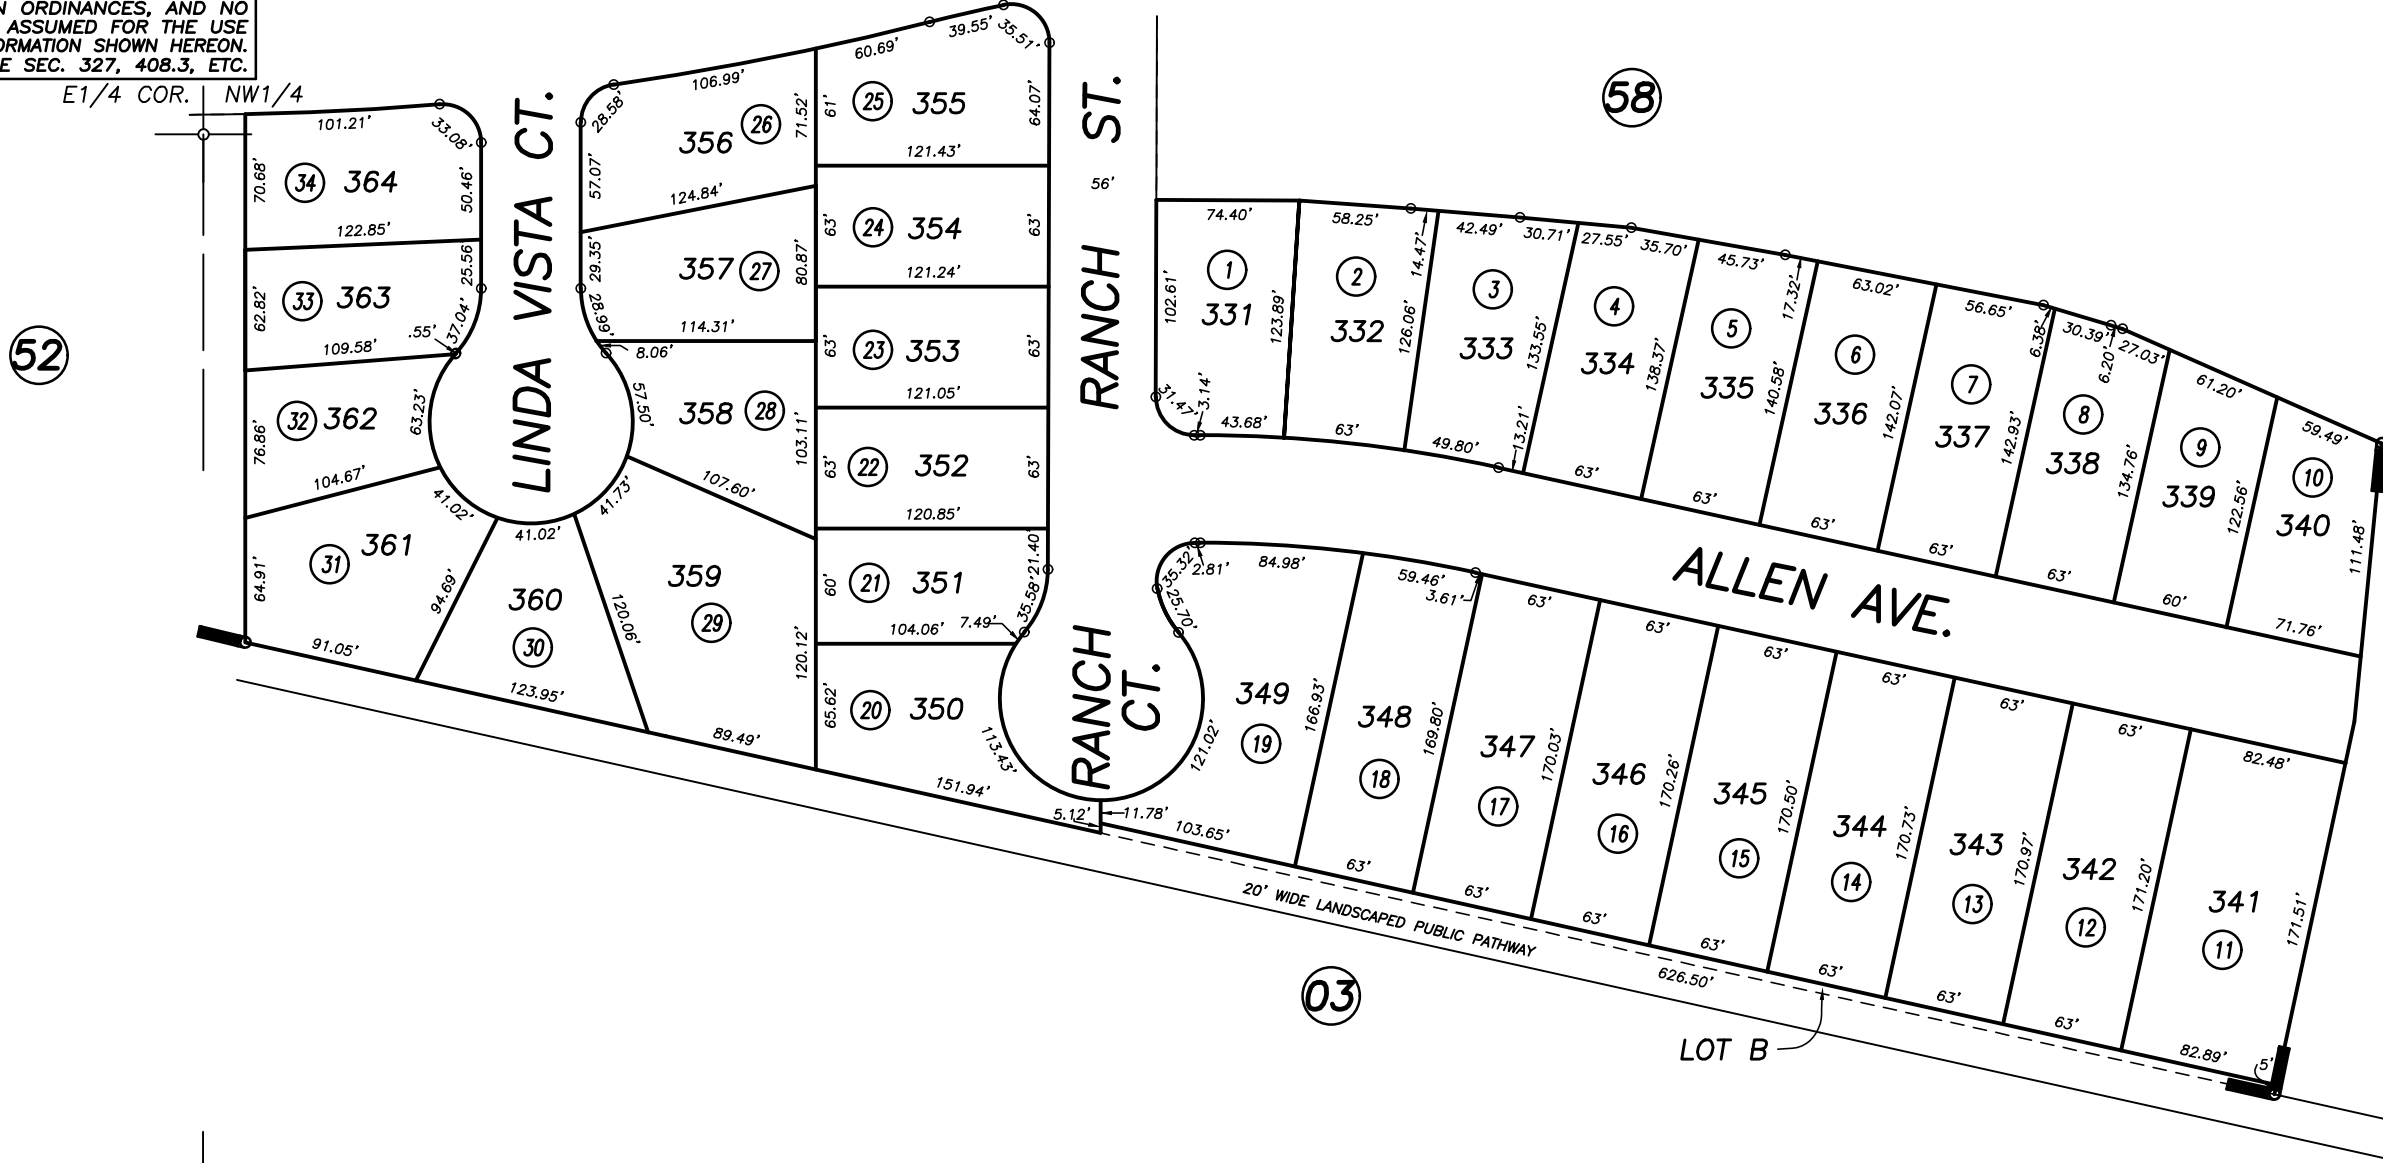

POR. THE COUNTRY CLUB, PHASE 3, R.M. 43-46
RECORD OF SURVEY, L.S. 20-17 (SEC. 25, POR. NE1/4)

CITY OF VISALIA
ASSESSOR'S MAPS BK. 089 , PG. 63
COUNTY OF TULARE, CALIFORNIA, U.S.A.

NOTE: Assessor's Parcel Numbers Shown in Circles (1) (123)
Assessor's Block Numbers Shown in Ellipses

2014-0037846	8/20/2014	NFL
REVISION	DATE	TECH