

DISCLAIMER

THIS MAP WAS PREPARED FOR LOCAL PROPERTY ASSESSMENT PURPOSES ONLY. THE PARCELS SHOWN HEREON MAY NOT COMPLY WITH STATE AND LOCAL SUBDIVISION ORDINANCES. NO LIABILITY IS ASSUMED FOR THE USE OF THE INFORMATION HEREON.


REVISED: 06/02/2008
REASON: 2006-0115895
CAD TECH: CBT

POR. NE¼ OF NW¼ SEC.19, T.18S., R.25E., M. D. B. & M.

TAX CODE AREA **90-16**
006-220

BK. 78

N¼ COR.

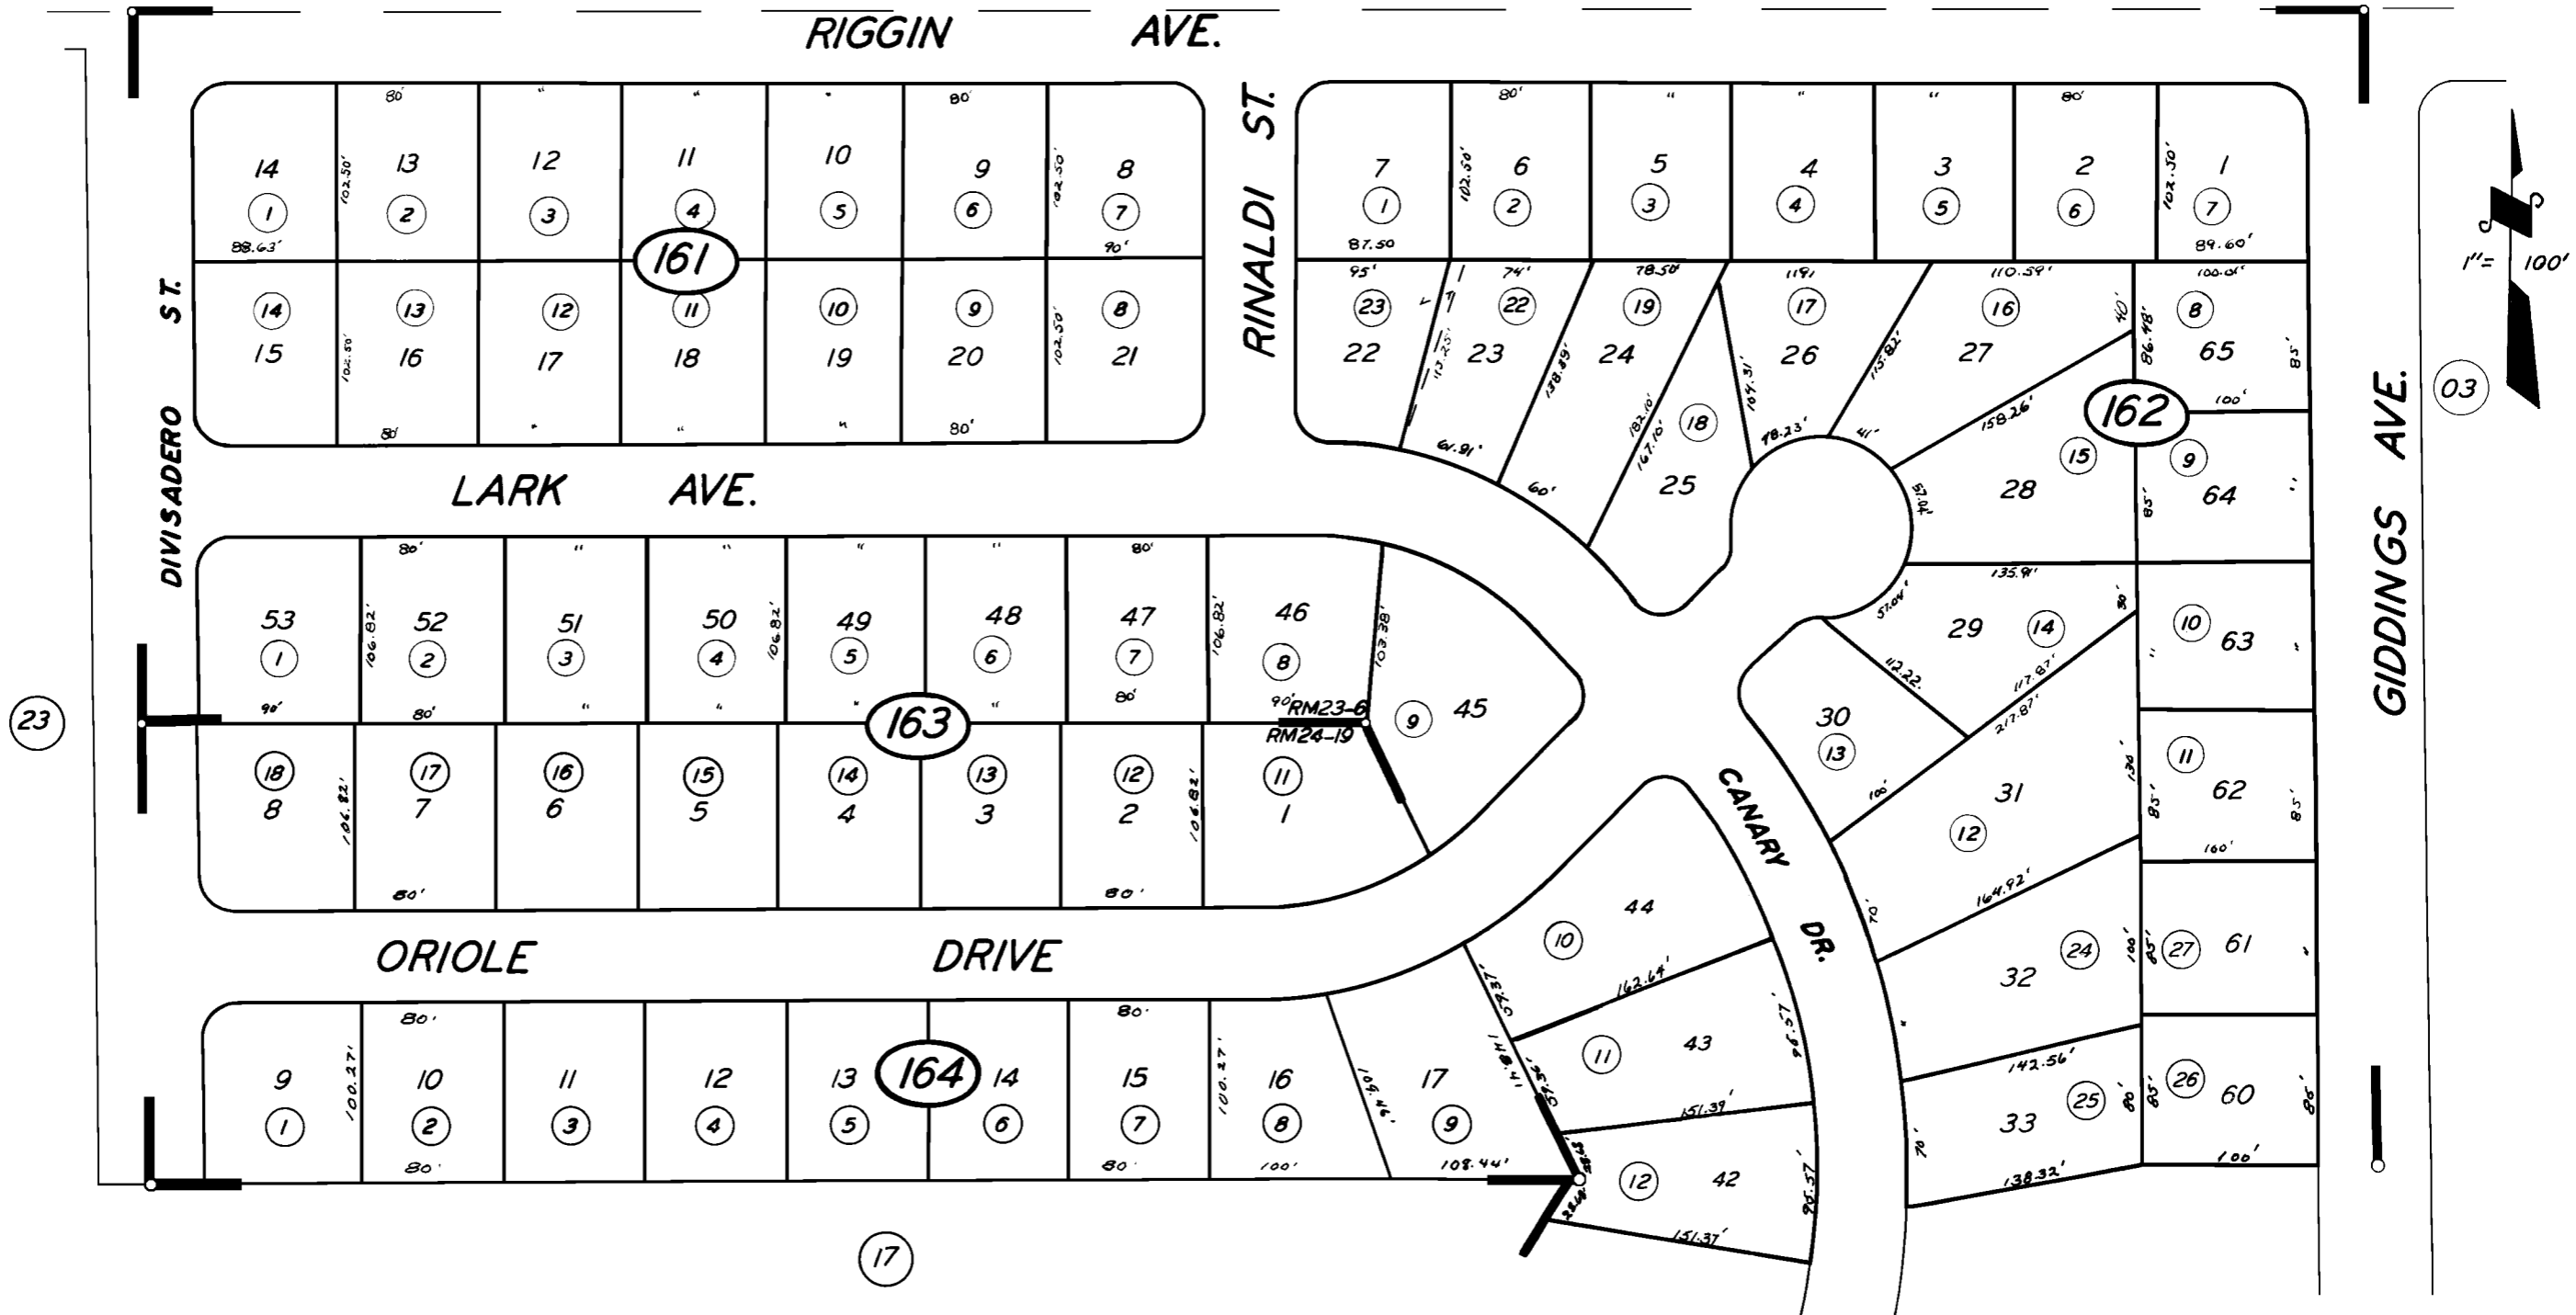

POR. UNIT 1, TRACT NO. 336 R.M. 23-6
TRACT NO. 418 UNIT NO.1 R.M. 24-19

ASSESSOR'S MAPS BK. 90, PG. 16.
COUNTY OF TULARE, CALIF.

NOTE — ASSESSOR'S BLOCK NUMBERS SHOWN IN ELLIPSES
ASSESSOR'S PARCEL NUMBERS SHOWN IN CIRCLES

