


**DISCLAIMER**  
 THIS MAP WAS PREPARED FOR LOCAL PROPERTY ASSESSMENT PURPOSES ONLY. THE PARCELS SHOWN HEREON MAY NOT COMPLY WITH STATE AND LOCAL SUBDIVISION ORDINANCES. NO LIABILITY IS ASSUMED FOR THE USE OF THE INFORMATION HEREON. R & T CODE SEC. 327, 408.3, ETC.  
 REVISED: 07/11/2018  
 REASON: 2018-0011929  
 CAD TECH: ASG

POR. NW 1/4 OF SE 1/4 SEC. 19, T.18S., R.25E., M. D. B. & M.

TAX CODE AREA **90-19**  
 006-000  
**AVE.**

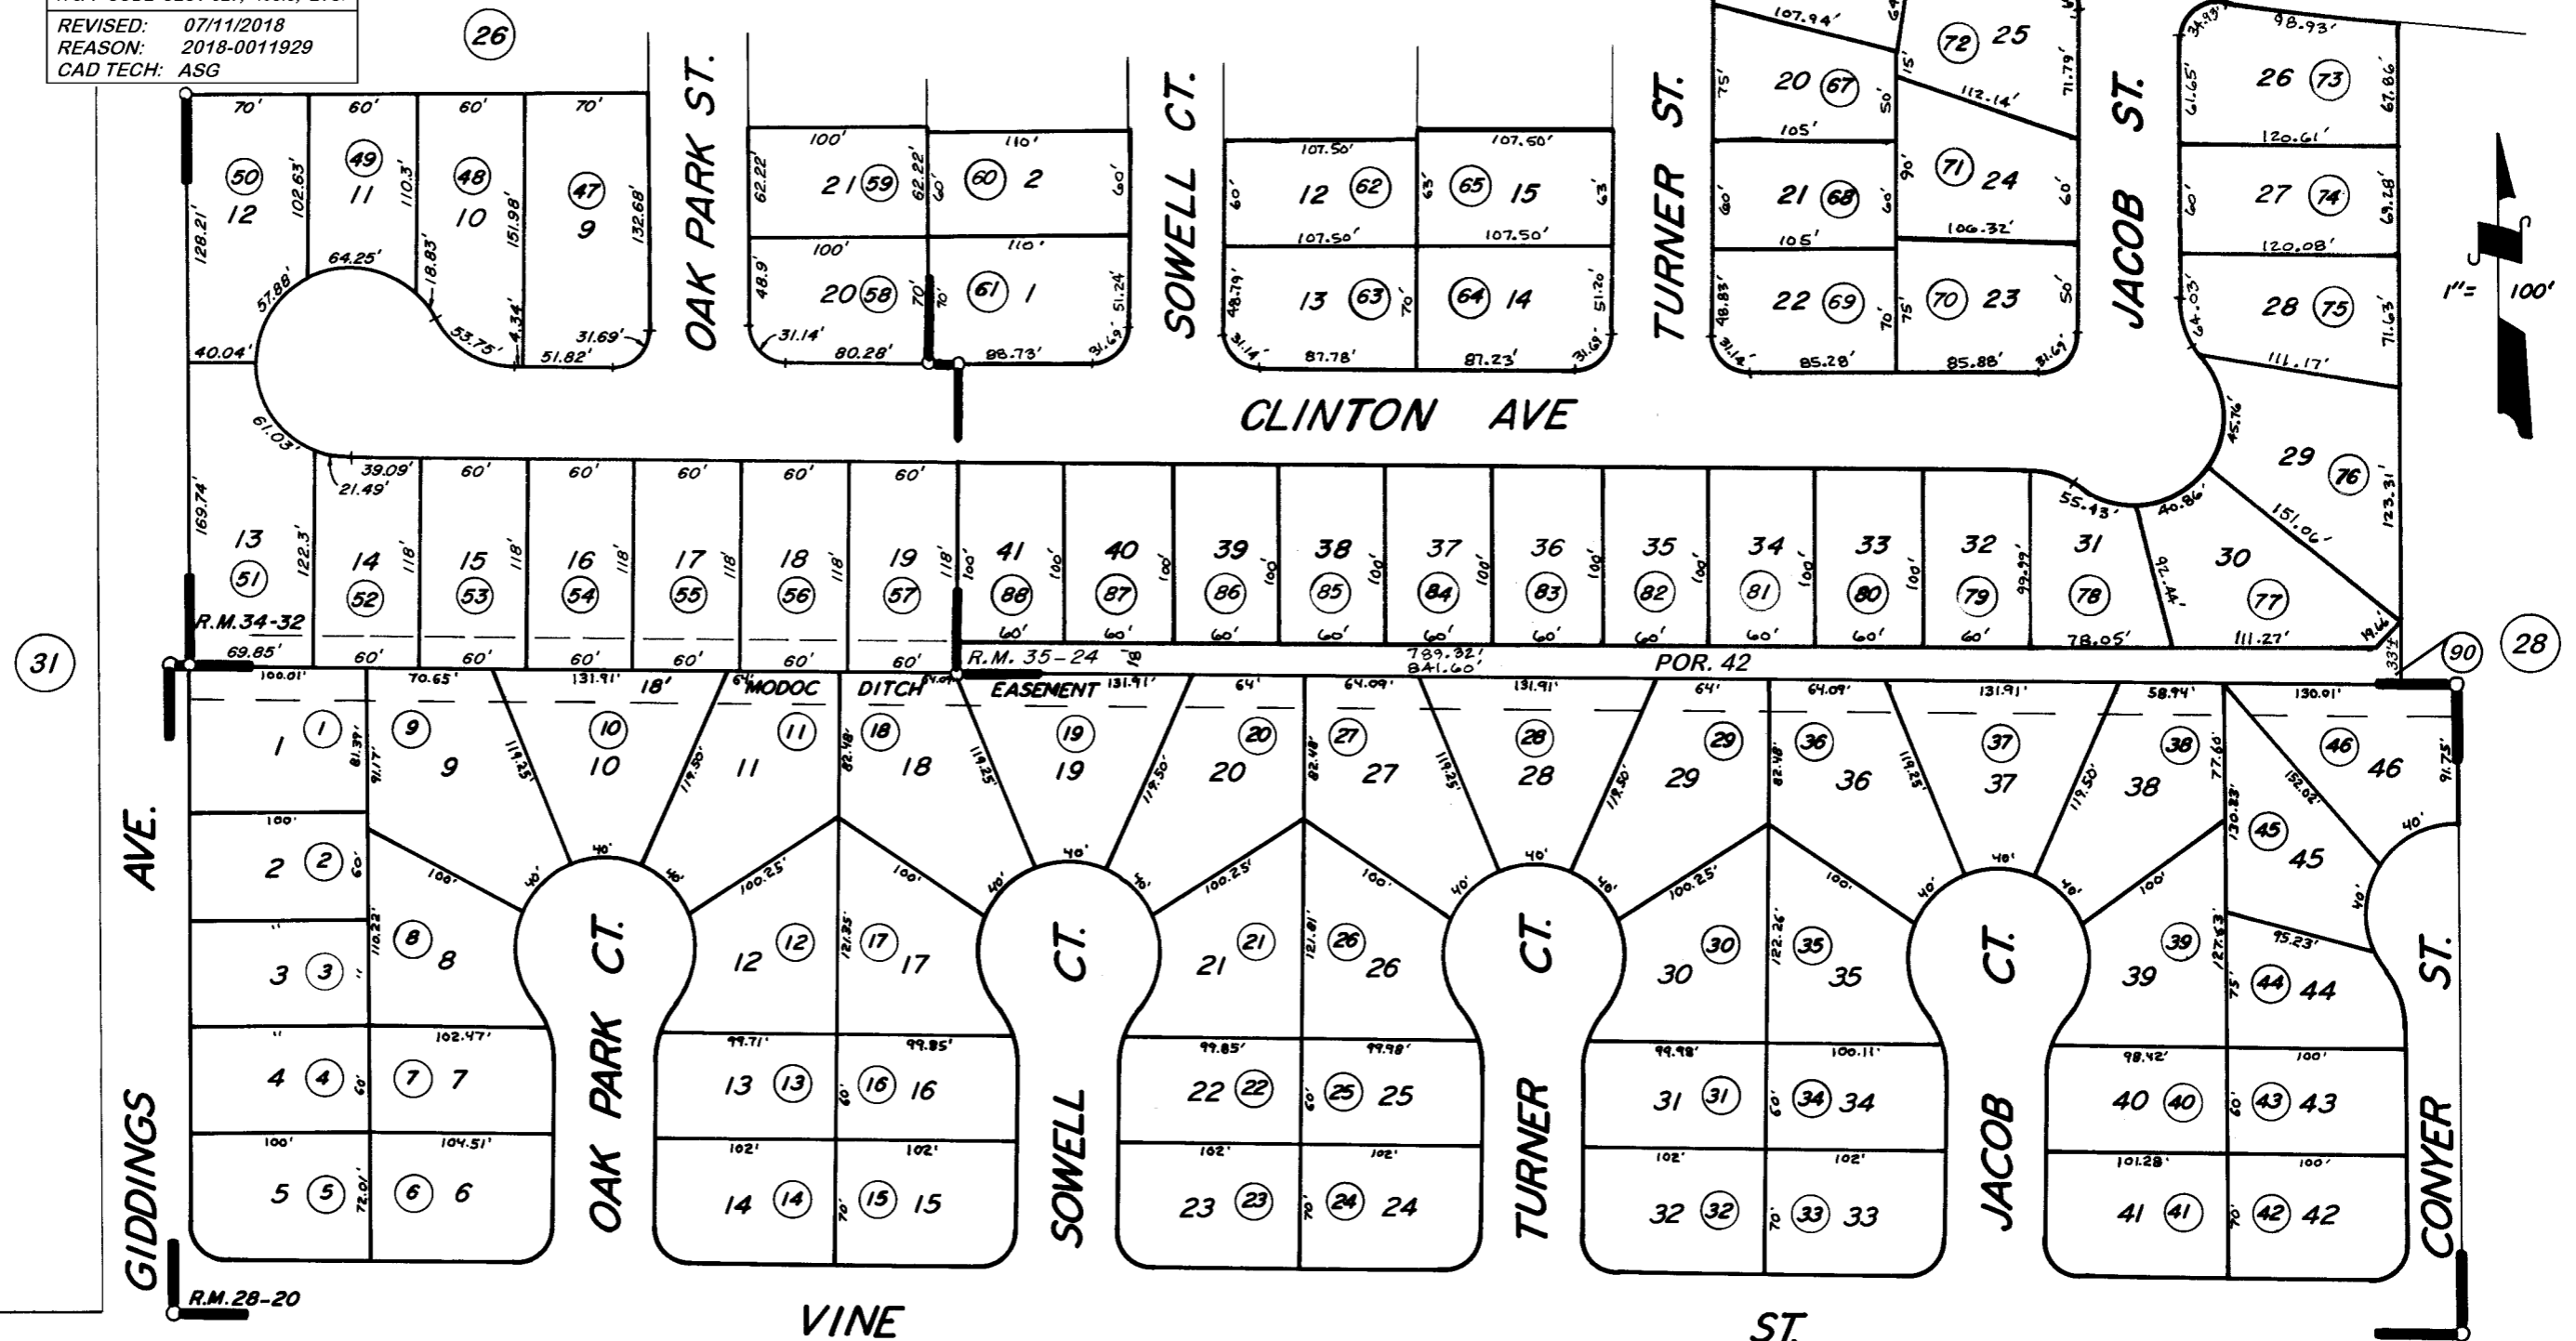

GIDDINGS HEIGHTS R.M.28-20  
 POR. GIDDINGS HEIGHTS UNIT NO. 2, R.M. 34-32  
 POR. GIDDINGS HEIGHTS UNIT NO. 4, R.M. 35-24

CITY OF VISALIA  
 ASSESSOR'S MAPS BK. 90, PG. 19  
 COUNTY OF TULARE, CALIF.

NOTE—ASSESSOR'S BLOCK NUMBERS SHOWN IN ELIPSES  
 ASSESSOR'S PARCEL NUMBERS SHOWN IN CIRCLES