


DISCLAIMER
 THIS MAP WAS PREPARED FOR LOCAL PROPERTY ASSESSMENT PURPOSES ONLY. THE PARCELS SHOWN HEREON MAY NOT COMPLY WITH STATE AND LOCAL SUBDIVISION ORDINANCES. NO LIABILITY IS ASSUMED FOR THE USE OF THE INFORMATION HEREON. R & T CODE SEC. 327, 408.3, ETC.

REVISED: 6/9/2020
 REASON: 1995-022226
 CAD TECH: NFL

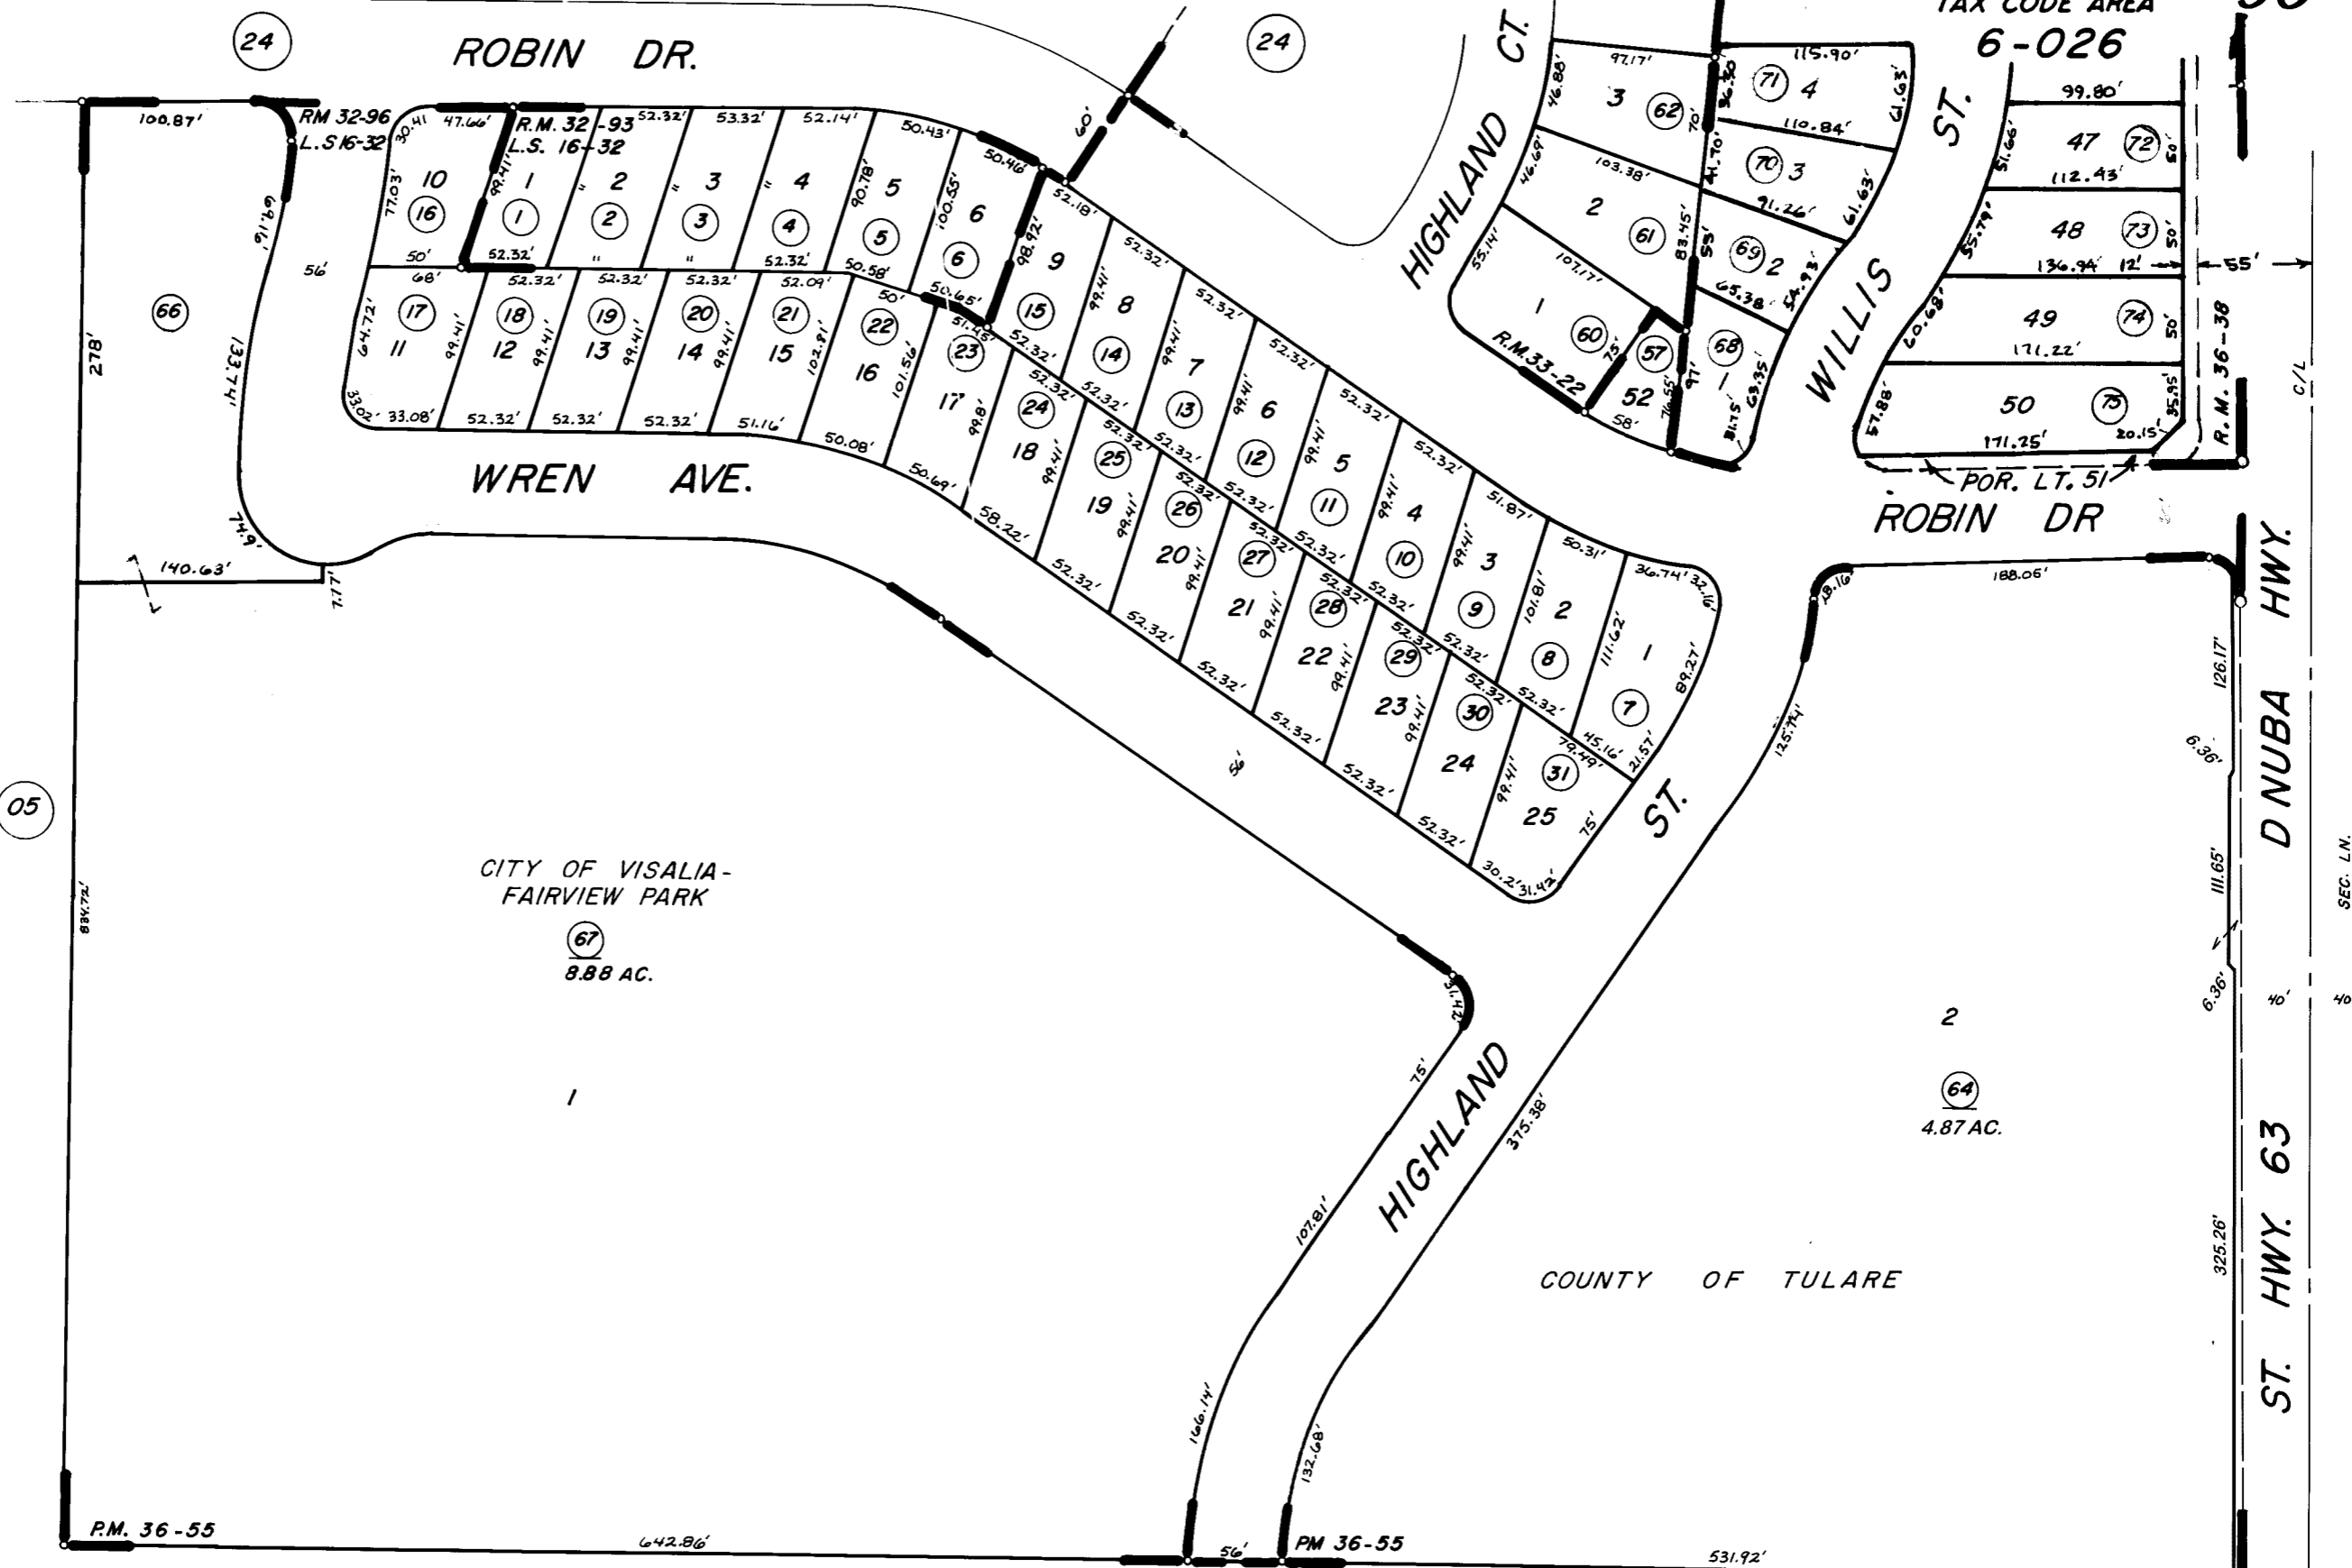

POR. PARCEL MAP 3552 PM 36-55
 FAIRVIEW VILLAGE UNIT 2
 FAIRVIEW VILLAGE UNIT 3
 POR. FAIRVIEW VILLAGE UNIT 4
 RECORD OF SURVEY,
 POR. FAIRVIEW VILLAGE UNIT 5

R.M. 32-93
 R.M. 32-96
 R.M. 33-22
 L.S. 16-32
 R.M. 36-38

NOTE - ASSESSOR'S BLOCK NUMBERS SHOWN IN ELLIPSES
 ASSESSOR'S PARCEL NUMBERS SHOWN IN CIRCLES

ASSESSOR'S MAPS BK. 90 PG. 25
 CITY OF VISALIA
 COUNTY OF TULARE, CALIF.

BK. 91

POST MILE 9.85

E/4 COR. SEC. 19