



DISCLAIMER
THIS MAP WAS PREPARED FOR LOCAL PROPERTY ASSESSMENT PURPOSES ONLY AND THE PARCELS SHOWN HEREON MAY NOT COMPLY WITH STATE AND LOCAL SUBDIVISION ORDINANCES, AND NO LIABILITY IS ASSUMED FOR THE USE OF THE INFORMATION SHOWN HEREON. R & T CODE SEC. 327, 408.3, ETC.

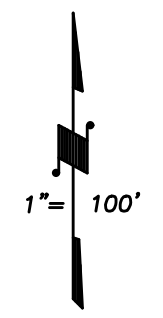

BASIS OF BEARINGS:
P.M. 52-88

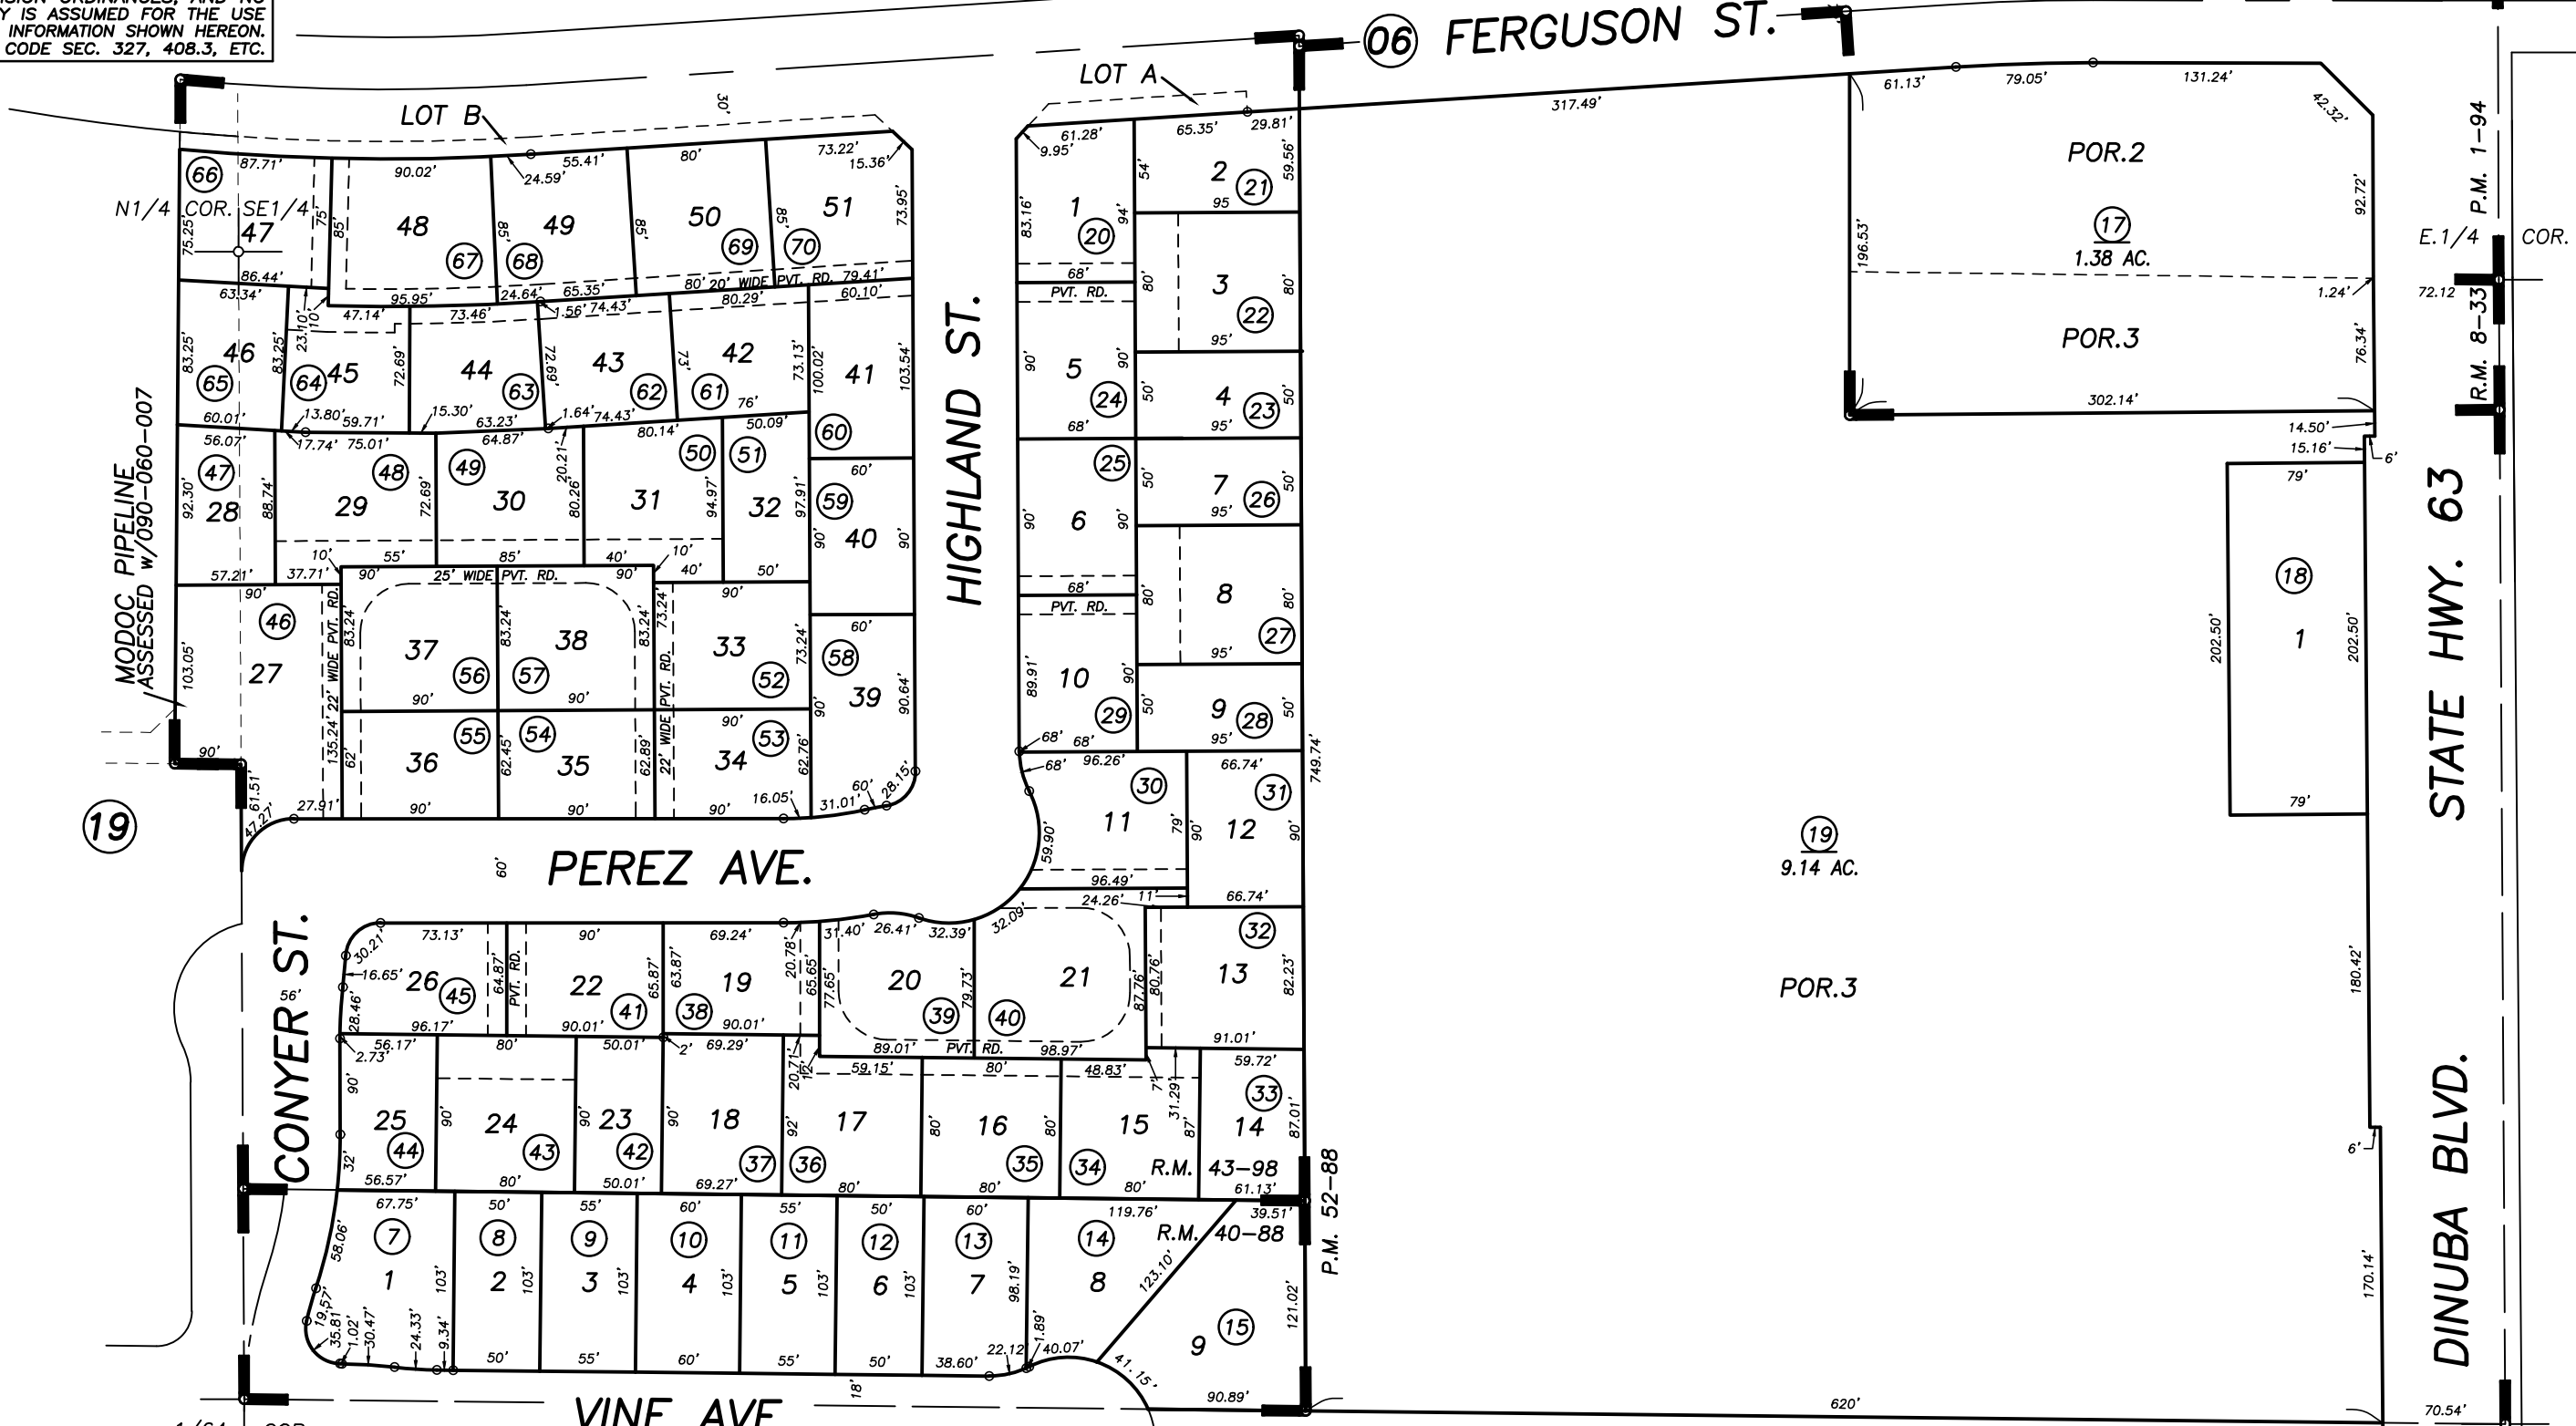

1/64 COR.
POR. ENCINA COLONY, R.M. 8-33
PARCEL MAP NO. 4519, P.M. 46-24
POR. PARCEL MAP NO. 94, P.M. 1-94
CONYER ESTATES ADDITION, R.M. 40-88
POR. PARCEL MAP NO. 5181, P.M. 52-88
CATALINA, R.M. 43-98

CITY OF VISALIA
ASSESSOR'S MAPS BK. 090 , PG. 28
COUNTY OF TULARE, CALIFORNIA, U.S.A.

NOTE: Assessor's Parcel Numbers Shown in Circles
Assessor's Block Numbers Shown in Ellipses

2018-0011929	07/10/2018	ASG
REVISION	DATE	TECH