
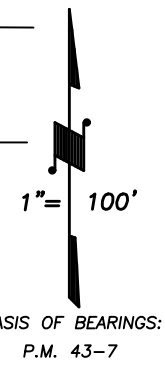


006-039
006-202

DISCLAIMER
THIS MAP WAS PREPARED FOR LOCAL PROPERTY ASSESSMENT PURPOSES ONLY AND THE PARCELS SHOWN HEREON MAY NOT COMPLY WITH STATE AND LOCAL SUBDIVISION ORDINANCES, AND NO LIABILITY IS ASSUMED FOR THE USE OF THE INFORMATION SHOWN HEREON. R & T CODE SEC. 327, 408.3, ETC.

N1/4 COR. SE1/4

E1/4 COR.

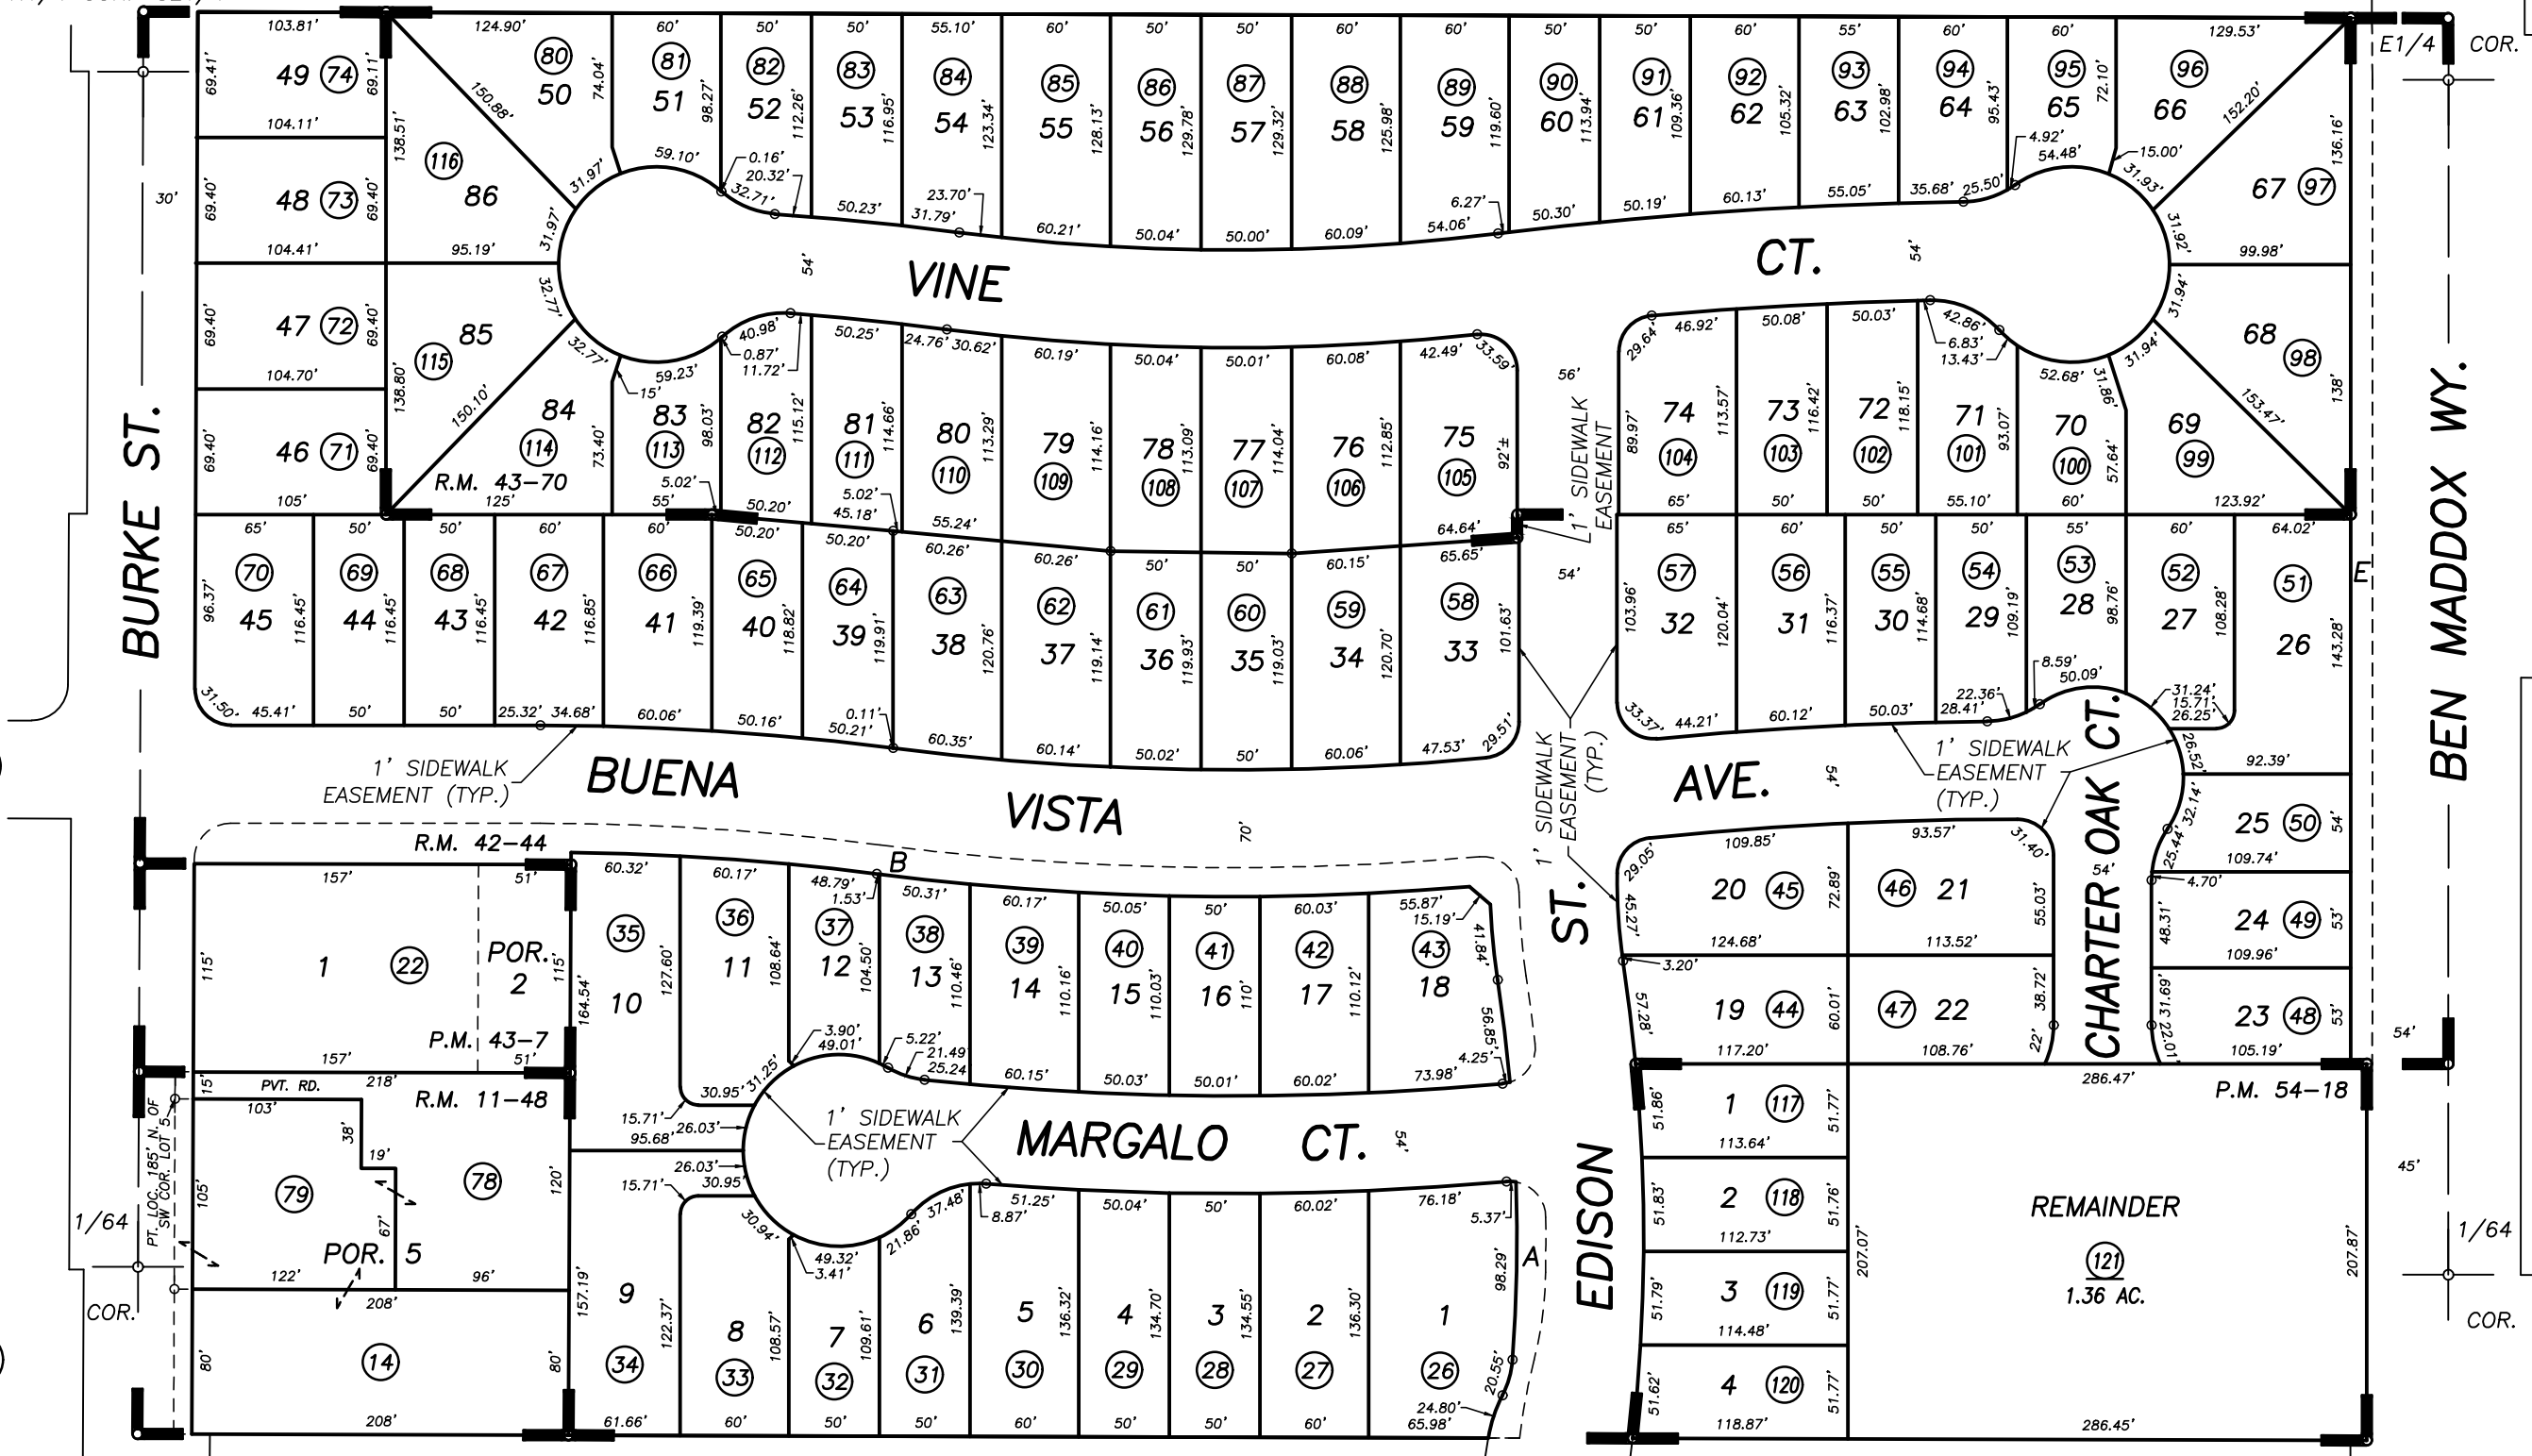

Bk. 098

32

10

40

POR. PRATT SUB., R.M. 11-48
POR. PARCEL MAP NO. 4203, P.M. 43-7
FOUR CREEKS ESTATES II PHASE 1, R.M. 42-44
FOUR CREEKS ESTATES II PHASE 2, R.M. 43-70
PARCEL MAP NO. 5311, P.M. 54-18

CITY OF VISALIA
ASSESSOR'S MAPS BK. 091 , PG. 06
COUNTY OF TULARE, CALIFORNIA, U.S.A.

2020-0079113	04/23/2021	WAC
REVISION	DATE	TECH