


DISCLAIMER
 THIS MAP WAS PREPARED FOR LOCAL PROPERTY ASSESSMENT PURPOSES ONLY AND THE PARCELS SHOWN HEREON MAY NOT COMPLY WITH STATE AND LOCAL SUBDIVISION ORDINANCES, AND NO LIABILITY IS ASSUMED FOR THE USE OF THE INFORMATION SHOWN HEREON.

N1/2 OF SW/4 OF SW/4 SEC.20. T.18S., R.25E., M.D.B.&M.

Tax Area Code 091-16
 006-137

Bk. 90

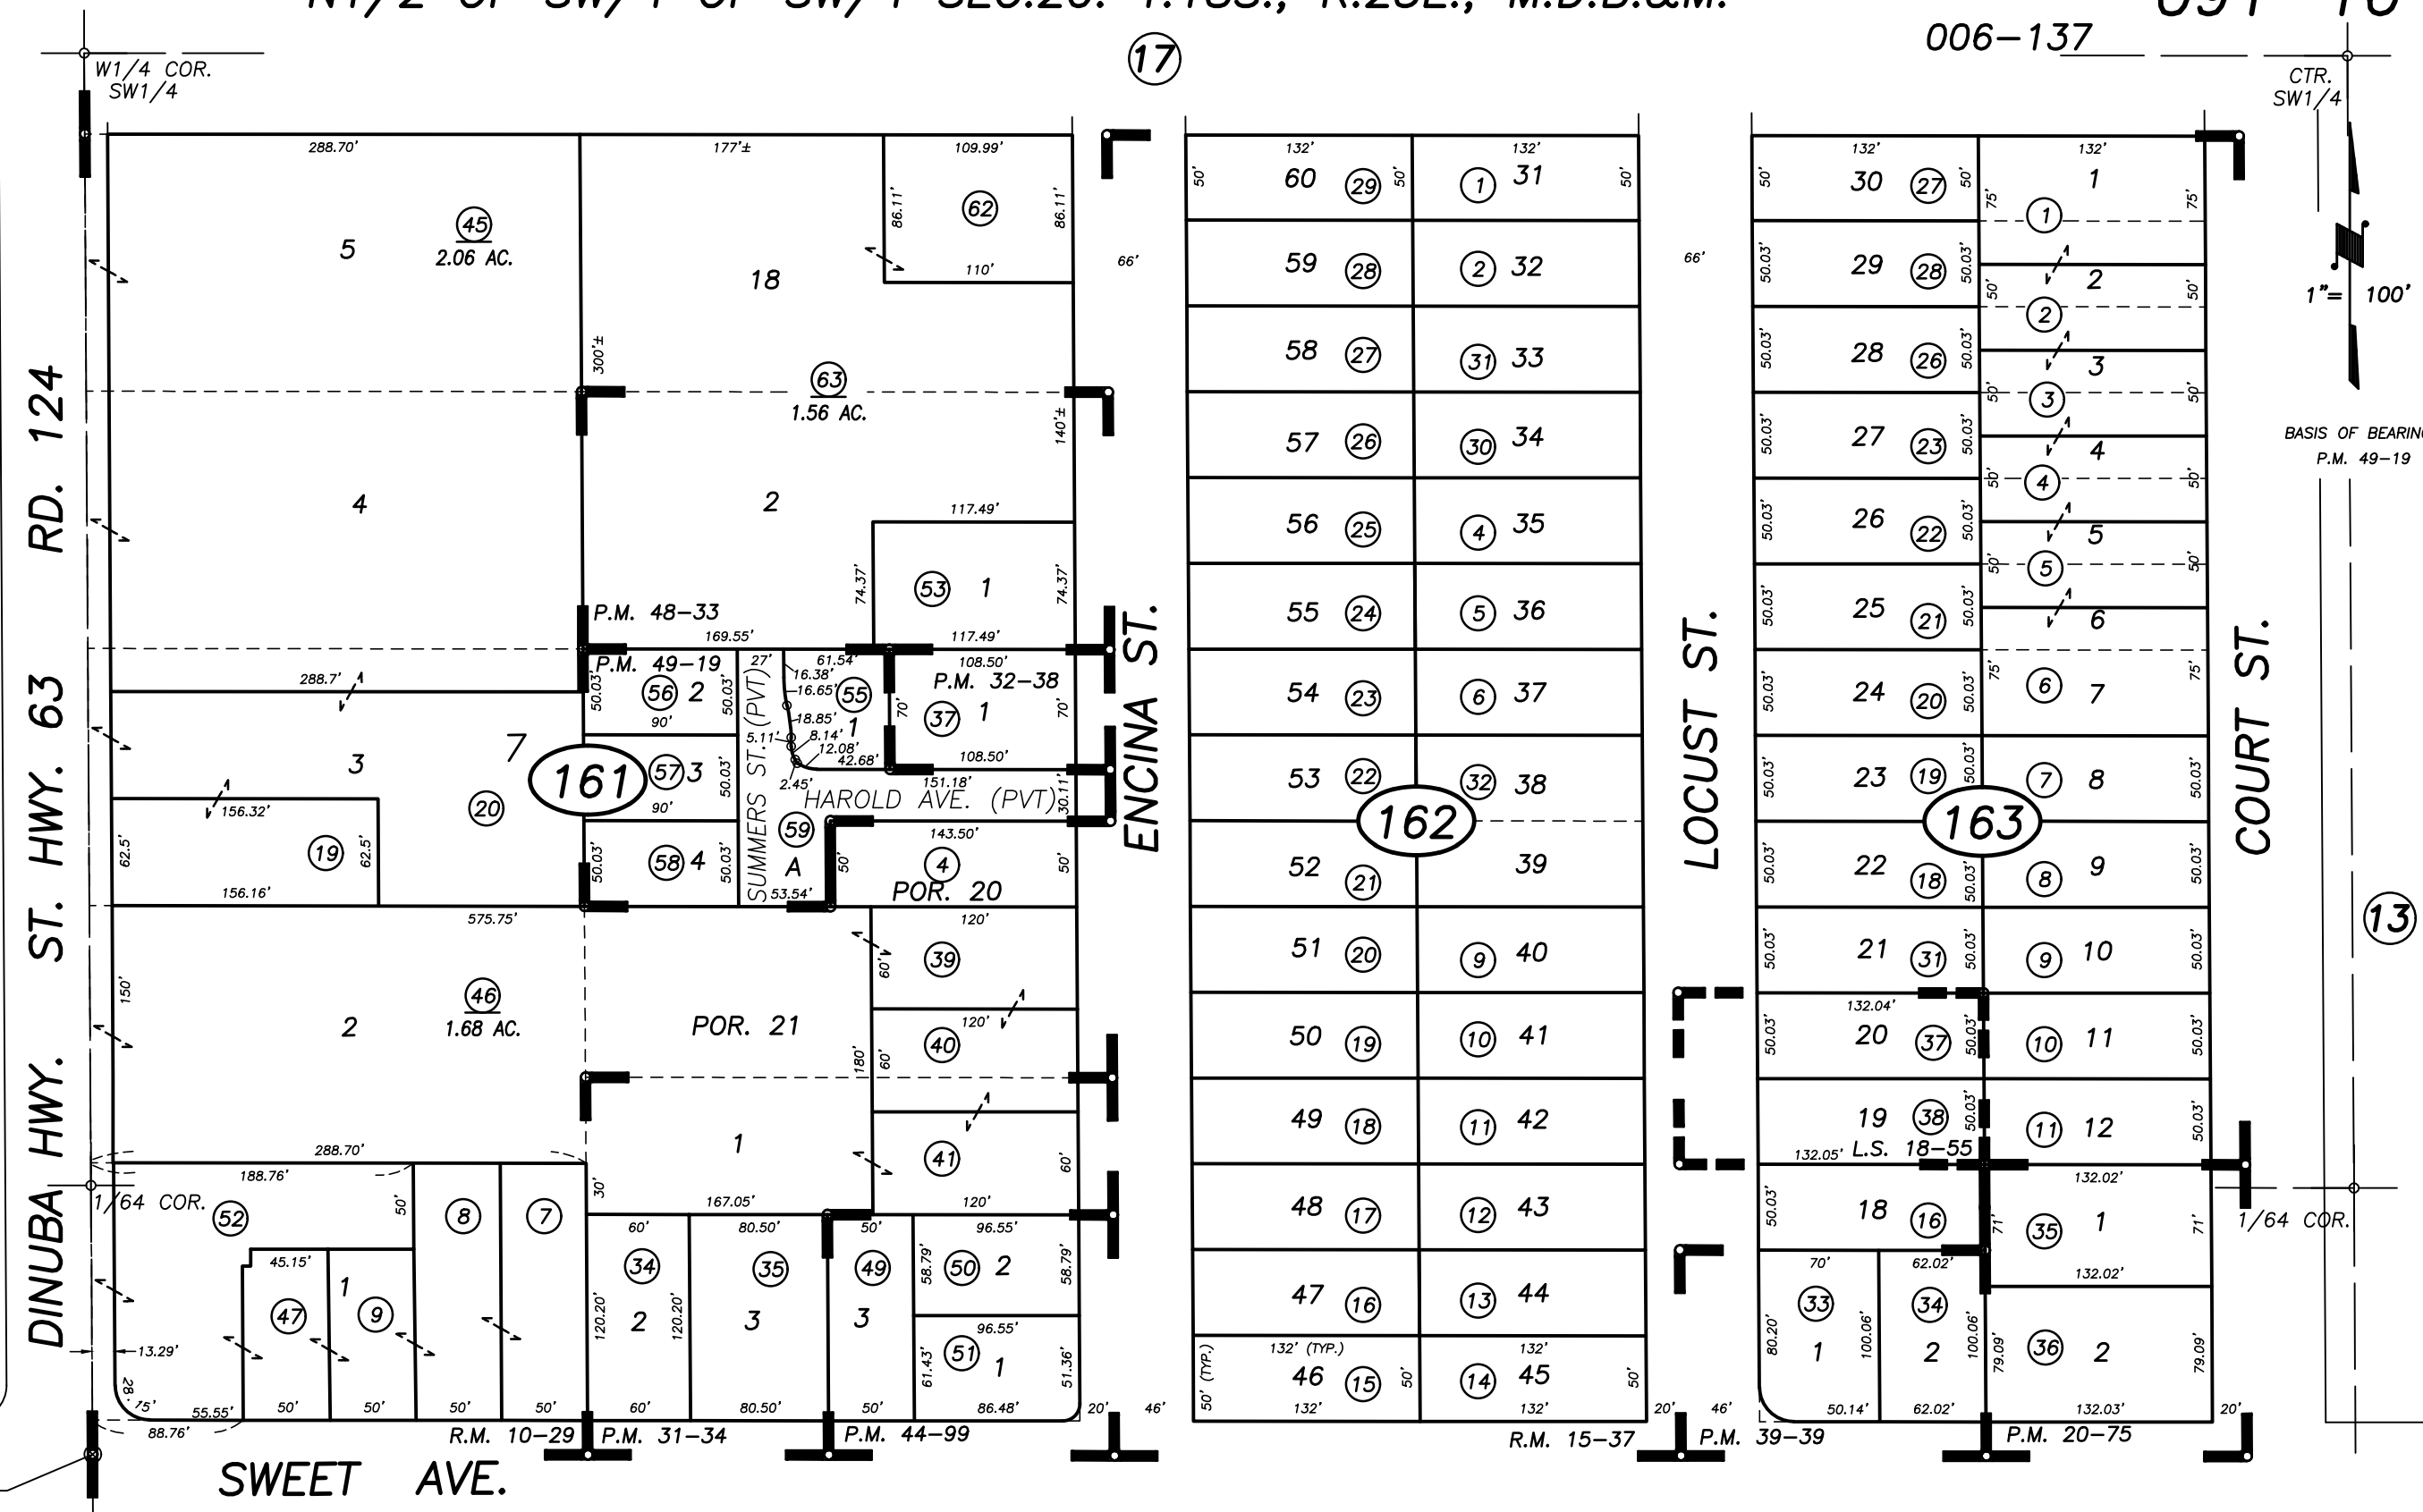

POST MILE 9.20±

POR. JOHNSON TR., R.M. 10-29
 SWEET ADD., R.M. 15-37
 PARCEL MAP NO. 1974, P.M. 20-75
 PARCEL MAP NO. 3033, P.M. 31-34
 PARCEL MAP NO. 3137, P.M. 32-38
 PARCEL MAP NO. 3836, P.M. 39-39

RECORD OF SURVEY, L.S. 18-55
 PARCEL MAP NO. 4394, P.M. 44-99
 PARCEL MAP NO. 4728, P.M. 48-33
 PARCEL MAP NO. 4814, P.M. 49-19

15

CITY OF VISALIA
 ASSESSOR'S MAPS BK. 91 , PG. 16
 COUNTY OF TULARE, CALIFORNIA, U.S.A.

NOTE: Assessor's Parcel Numbers Shown in Circles
 Assessor's Block Numbers Shown in Ellipses

2008-0042051	02/22/2010	ASG
REVISION	DATE	TECH