


DISCLAIMER
THIS MAP WAS PREPARED FOR LOCAL PROPERTY ASSESSMENT PURPOSES ONLY. THE PARCELS SHOWN HEREON MAY NOT COMPLY WITH STATE AND LOCAL SUBDIVISION ORDINANCES. NO LIABILITY IS ASSUMED FOR THE USE OF THE INFORMATION HEREON.

REVISED: 08/31/2007
REASON: MOD. PG. NOS.
CAD TECH: PHN

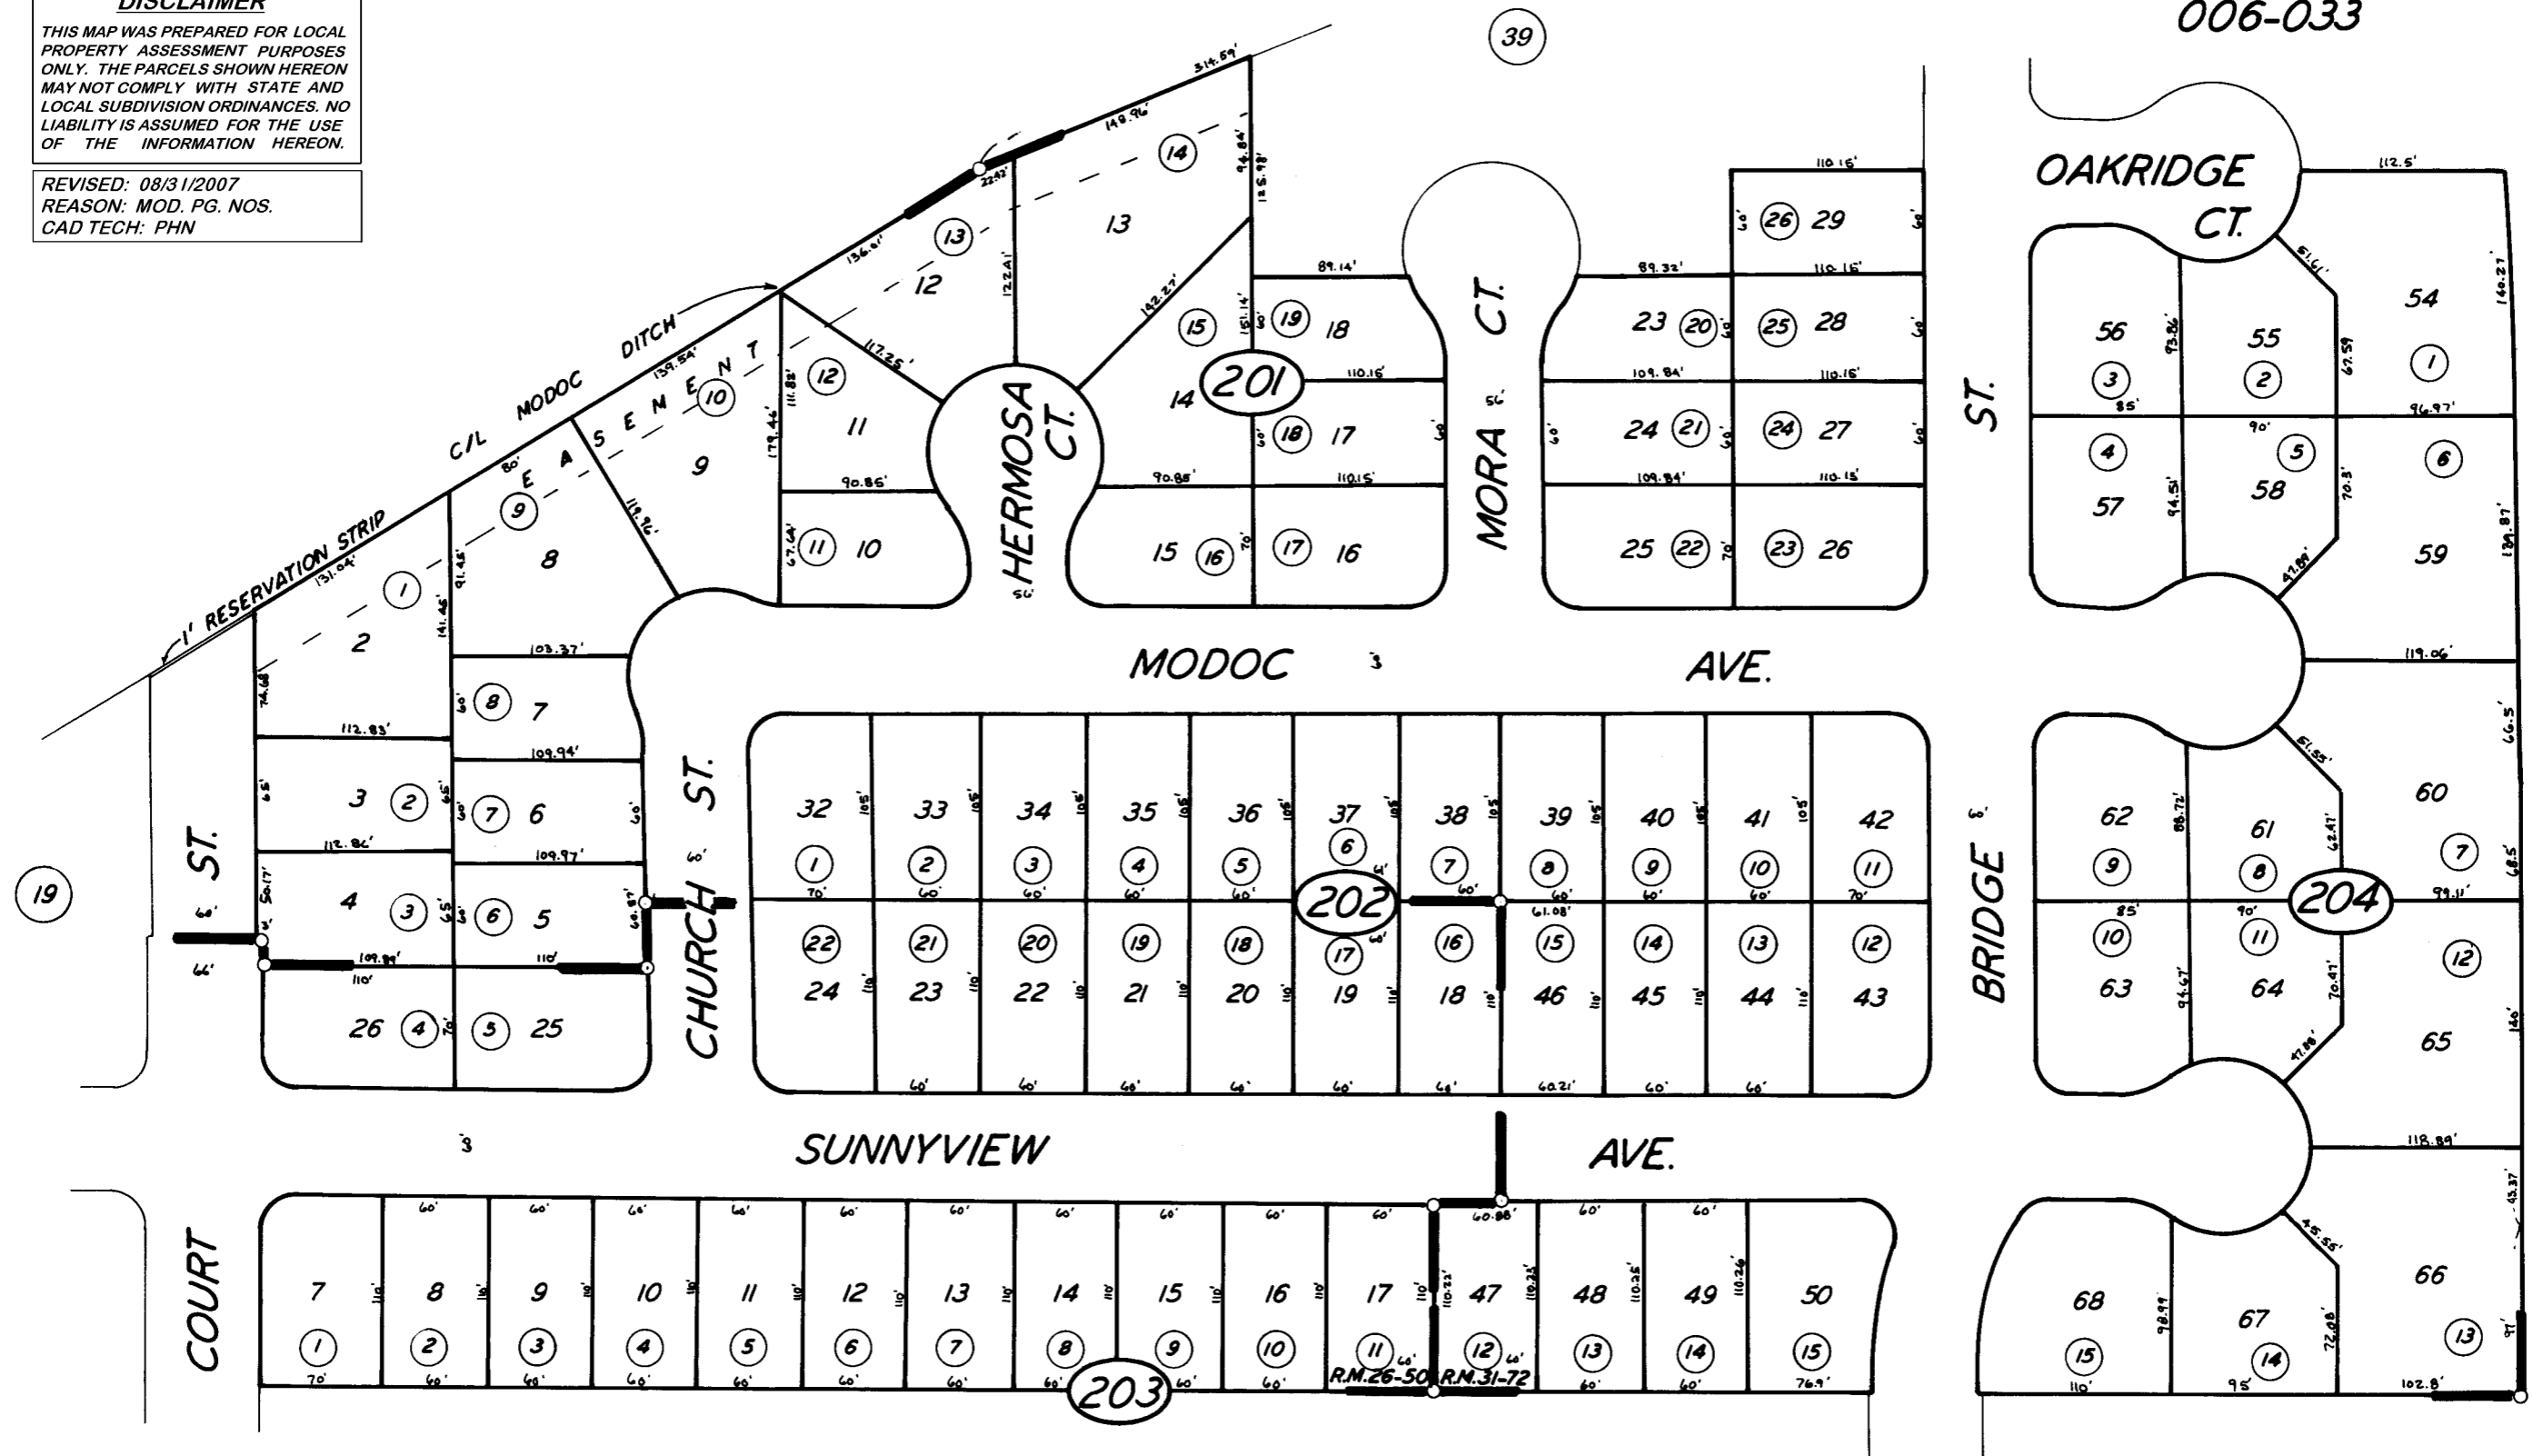

POR. CROWLEY HIEGHTS UNIT NO.2 R.M.26-50
POR. OAKRIDGE SUB. R.M.31-72

CITY OF VISALIA
ASSESSOR'S MAPS BK. 091 PG. 20
COUNTY OF TULARE, CALIF.

NOTE-ASSESSOR'S BLOCK NUMBERS SHOWN IN ELLIPSES
ASSESSOR'S PARCEL NUMBERS SHOWN IN CIRCLES