

POR. N 1/2 OF SE 1/4 OF SE 1/4 OF NE 1/4 OF SEC. 20, T. 18 S., R. 25 E., M.D.B. & M.

TAX CODE AREA
6-000
6-038

91-25

(22)

SUNNYVIEW

AVE.

(23)



OAKHURST CT. (PRIV. DR.)

EDISON ST.

BEN MADDOX WAY



BK. 98

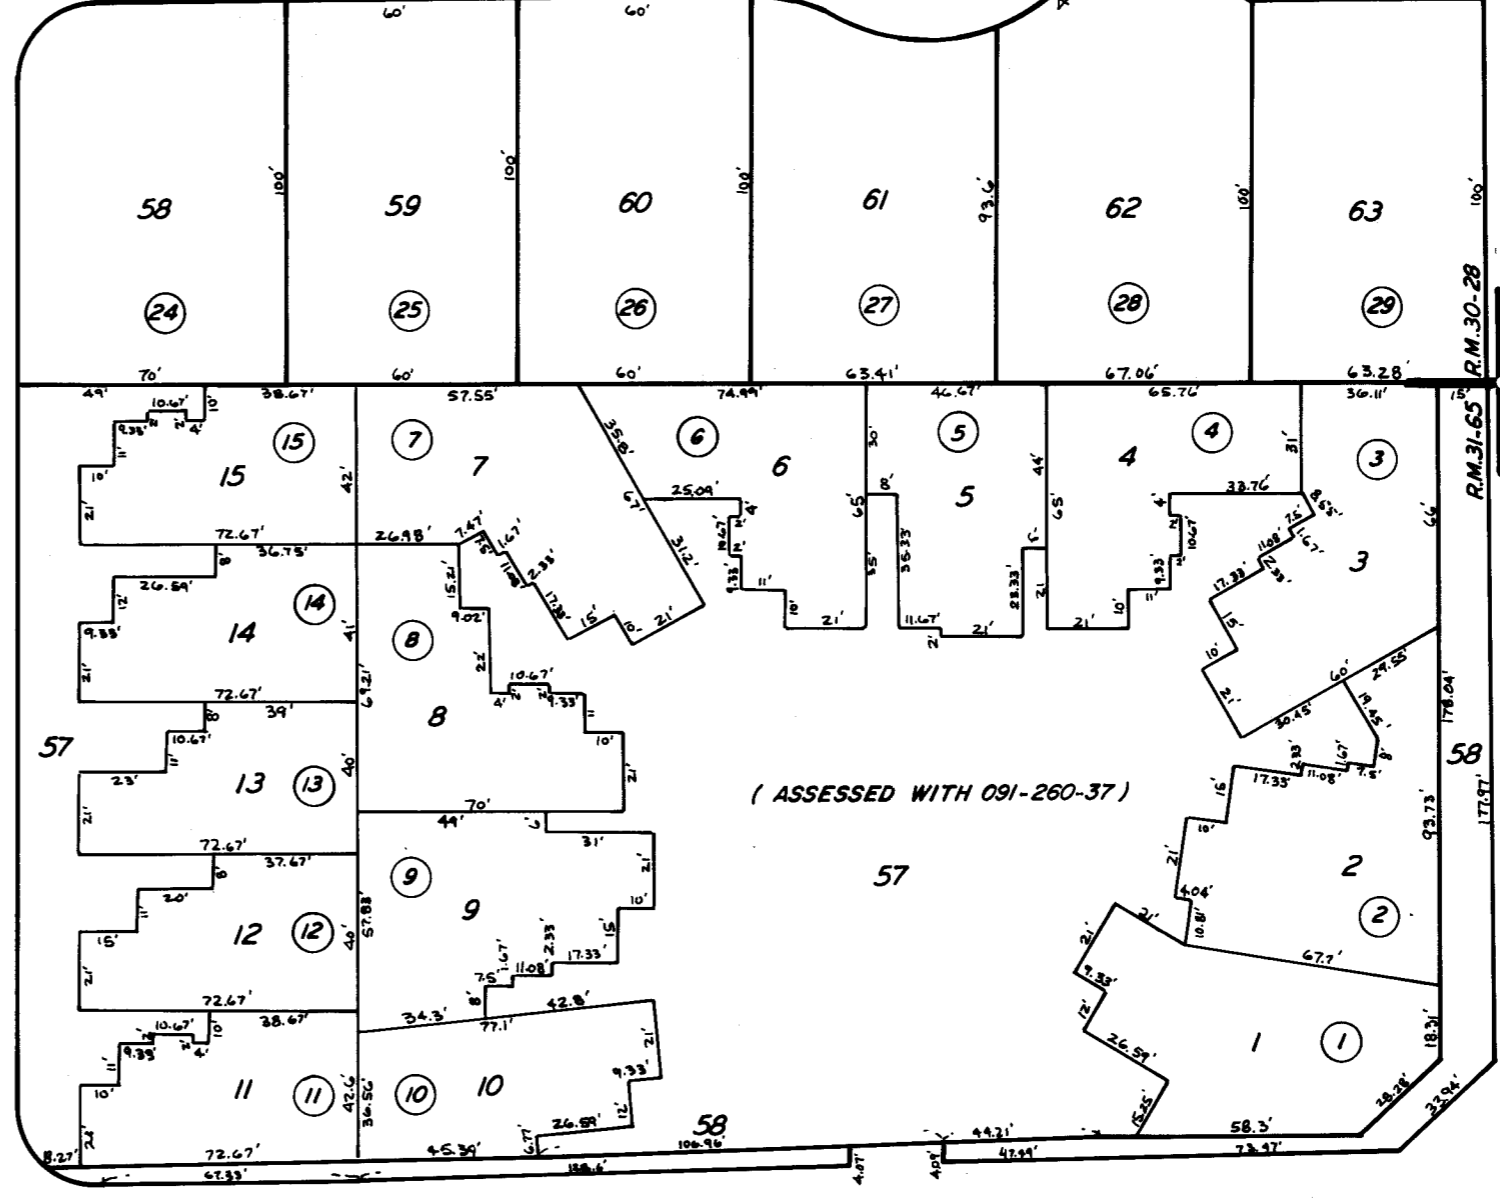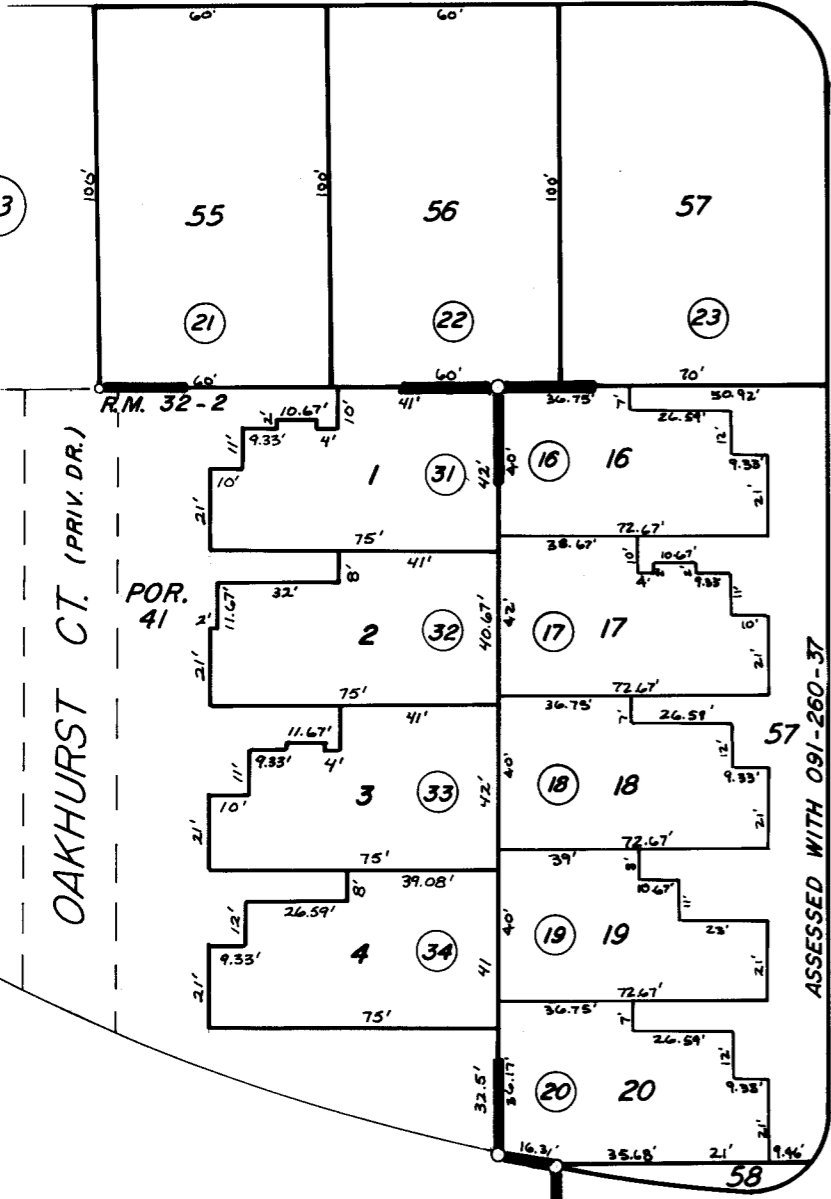

POR. CHARTER OAK ESTATES UNIT NO. 1 R.M. 30-28
POR. CHARTER OAK ESTATES UNIT NO. 2 R.M. 31-65
POR. CHARTER OAK ESTATES UNIT NO. 3 R.M. 32-2

ST. JOHN'S

PWY

CITY OF VISALIA

ASSESSOR'S MAPS BK. 91 PG. 25

COUNTY OF TULARE, CALIF.

(26)

NOTE-ASSESSOR'S BLOCK NUMBERS SHOWN IN ELLIPSES
ASSESSOR'S PARCEL NUMBERS SHOWN IN CIRCLES