



S 1/2 OF NW 1/4 OF SE 1/4 OF SEC. 20, T.18S, R.25E, M.D.B. & M.

TAX CODE AREA  
006-030  
006-033  
006-142

091-34

**DISCLAIMER**  
THIS MAP WAS PREPARED FOR LOCAL PROPERTY ASSESSMENT PURPOSES ONLY. THE PARCELS SHOWN HEREON MAY NOT COMPLY WITH STATE AND LOCAL SUBDIVISION ORDINANCES. NO LIABILITY IS ASSUMED FOR THE USE OF THE INFORMATION HEREON.

REVISED: 03/28/2016  
REASON: ADD CITY PROP.  
CAD TECH: ARL

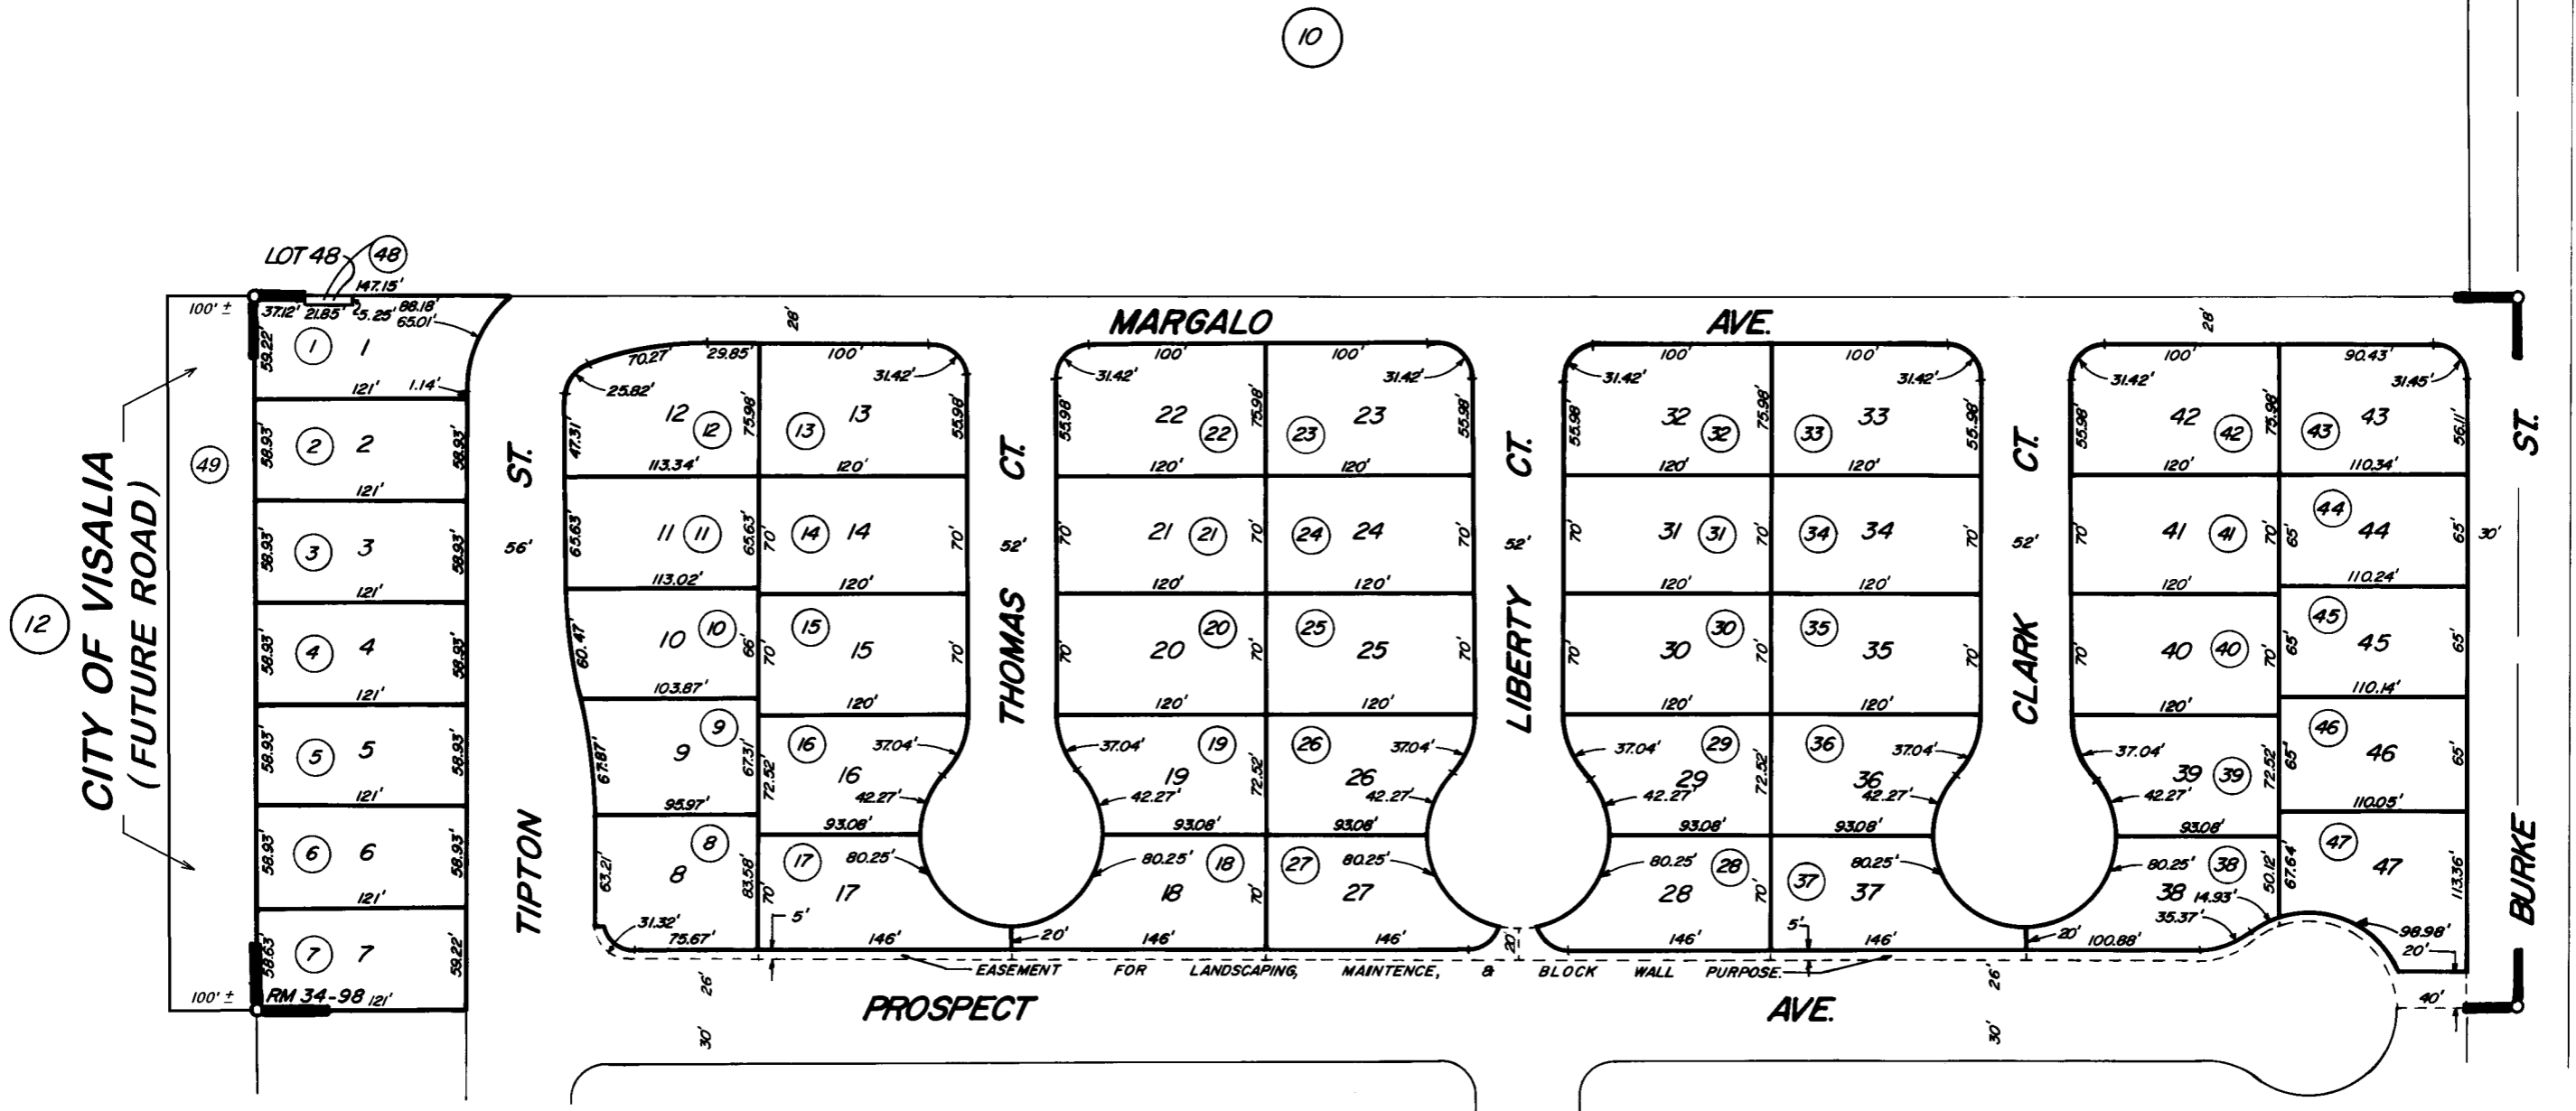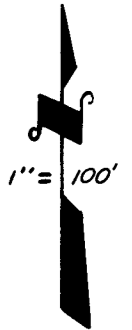

WILLOW BROOK ON THE PARK UNIT NO. 1, R.M. 34-98

CITY OF VISALIA  
ASSESSOR'S MAPS BK. 91 PG. 34  
COUNTY OF TULARE, CALIF.

NOTE-ASSESSOR'S BLOCK NUMBERS SHOWN IN ELLIPSES  
ASSESSOR'S PARCEL NUMBERS SHOWN IN CIRCLES