
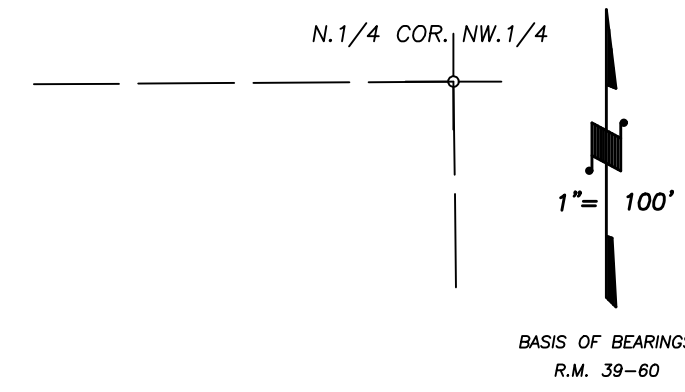


N1/2 OF NW1/4 OF NW1/4 SEC.20, T.18S., R.25E., M.D.B.&M.


Tax Area Codes 091-37  
006-031

**DISCLAIMER**  
THIS MAP WAS PREPARED FOR LOCAL PROPERTY ASSESSMENT PURPOSES ONLY AND THE PARCELS SHOWN HEREON MAY NOT COMPLY WITH STATE AND LOCAL SUBDIVISION ORDINANCES, AND NO LIABILITY IS ASSUMED FOR THE USE OF THE INFORMATION SHOWN HEREON. R & T CODE SEC. 327, 408.3, ETC.

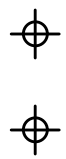

DINUBA BLVD.

STATE HWY. 63

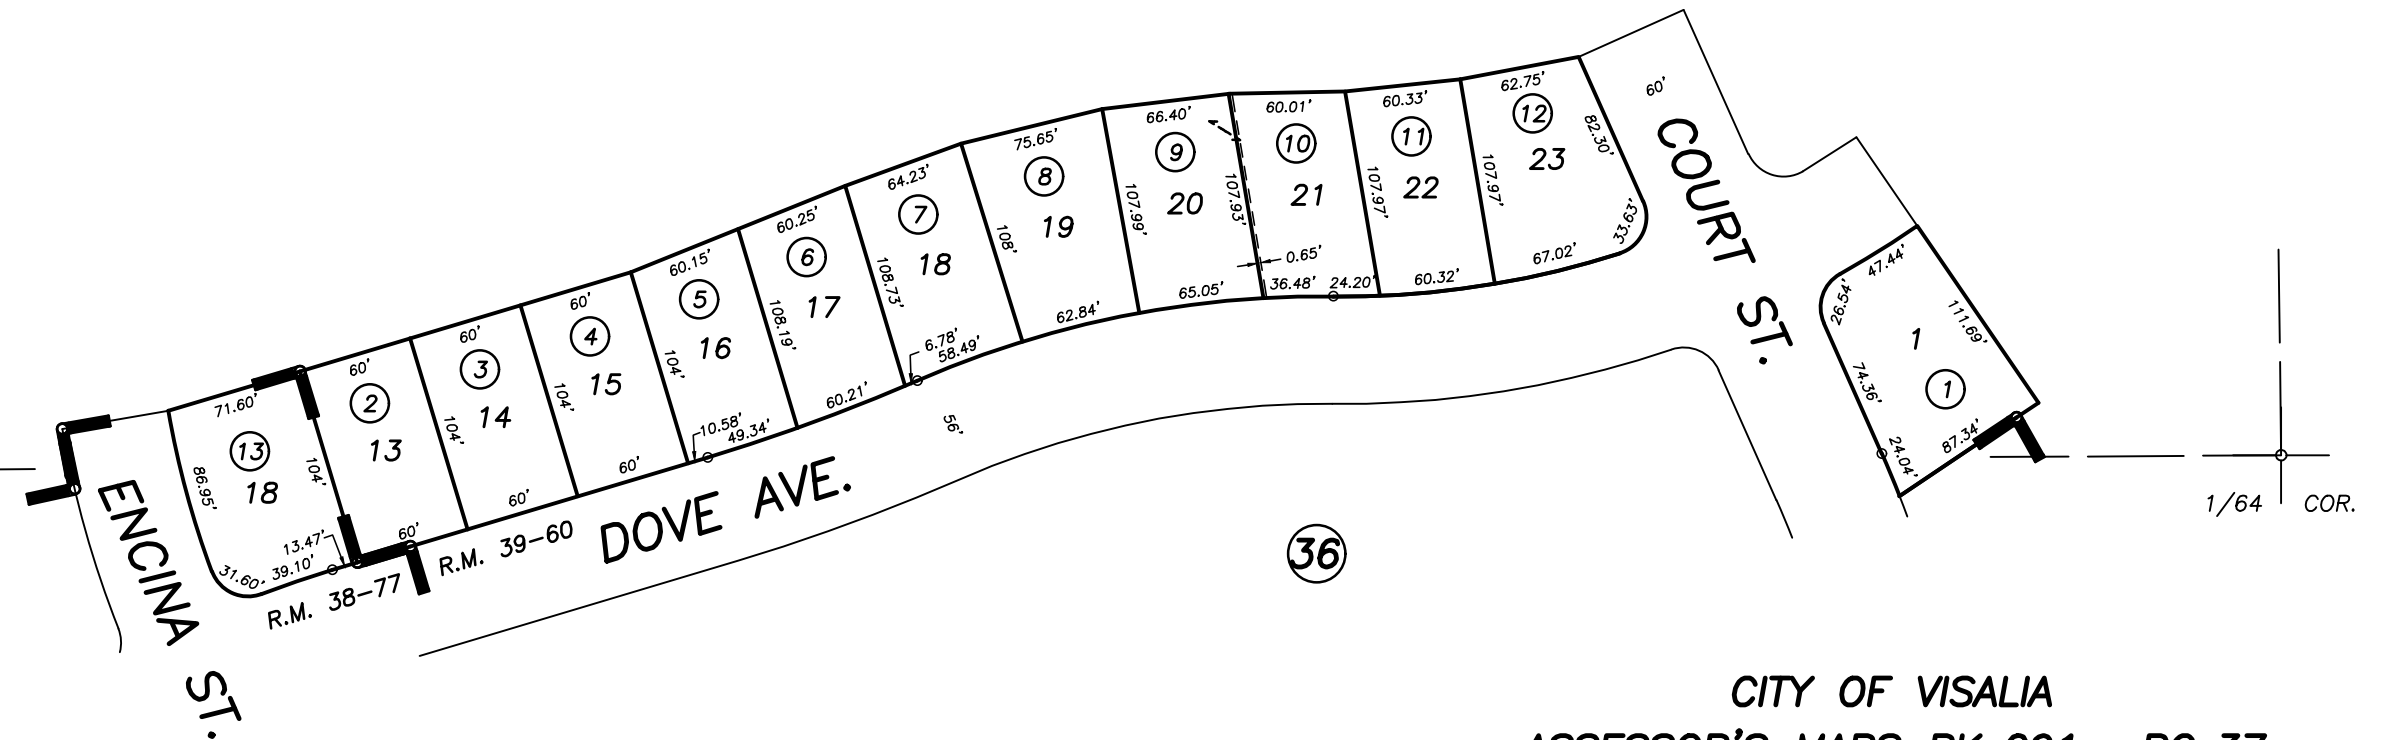

POR. RIVERBEND VILLAGE UNIT NO. 2, R.M. 38-77  
POR. RIVERBEND VILLAGE UNIT NO. 3, R.M. 39-60

CITY OF VISALIA  
ASSESSOR'S MAPS BK. 091 , PG. 37  
COUNTY OF TULARE, CALIFORNIA, U.S.A.

NOTE: Assessor's Parcel Numbers Shown in Circles ① 123  
Assessor's Block Numbers Shown in Ellipses ① 123

2015-0008888	2/23/2015	NFL
REVISION	DATE	TECH