
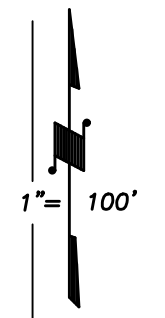


DISCLAIMER
THIS MAP WAS PREPARED FOR LOCAL
PROPERTY ASSESSMENT PURPOSES ONLY
AND THE PARCELS SHOWN HEREON MAY
NOT COMPLY WITH STATE AND LOCAL
SUBDIVISION ORDINANCES, AND NO
LIABILITY IS ASSUMED FOR THE USE
OF THE INFORMATION SHOWN HEREON.

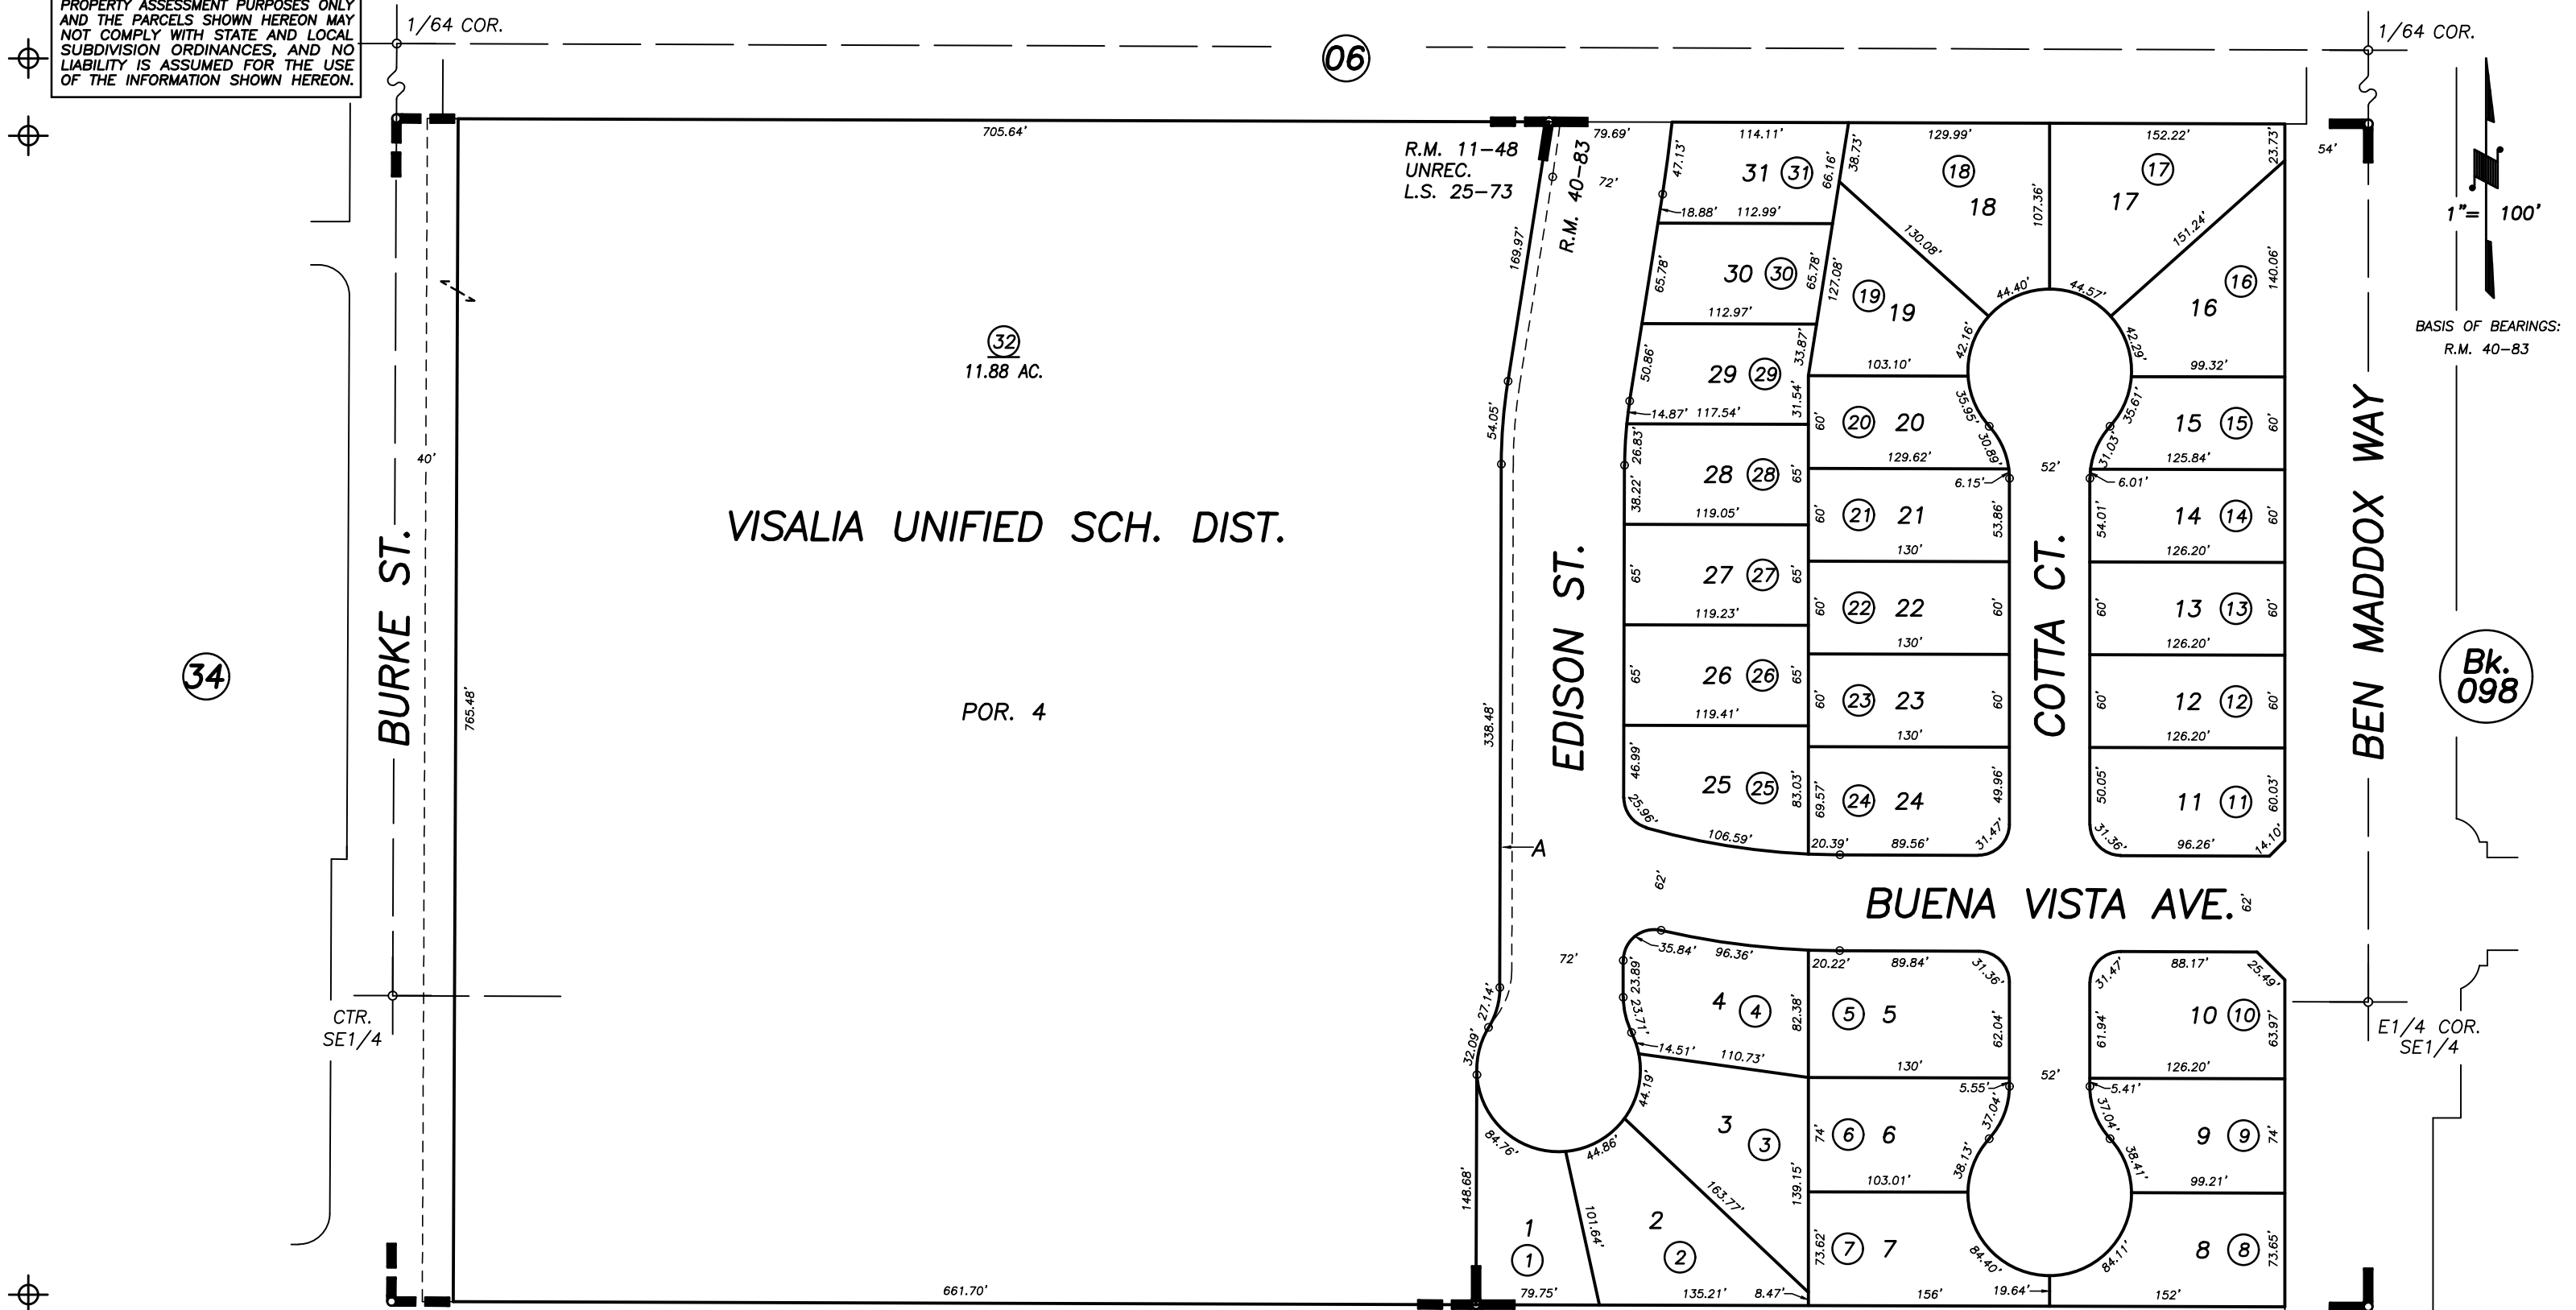

BASIS OF BEARINGS:
R.M. 40-83

Bk. 098

34

06

32
11.88 AC.

VISALIA UNIFIED SCH. DIST.

POR. 4

EDISON ST.

COTTA CT.

BEN MADDOX WAY

BUENA VISTA AVE.

POR. PRATT SUBDIVISION, R.M. 11-48
VISALIA UNIFIED SCH. DIST. SURVEY, UNREC.
RECORD OF SURVEY, L.S. 25-73
FOUR CREEKS ESTATES, R.M. 40-83

08

07

CITY OF VISALIA
ASSESSOR'S MAPS BK. 091 , PG. 40
COUNTY OF TULARE, CALIFORNIA, U.S.A.