


**DISCLAIMER**  
 THIS MAP WAS PREPARED FOR LOCAL PROPERTY ASSESSMENT PURPOSES ONLY. THE PARCELS SHOWN HEREON MAY NOT COMPLY WITH STATE AND LOCAL SUBDIVISION ORDINANCES. NO LIABILITY IS ASSUMED FOR THE USE OF THE INFORMATION HEREON. R & T CODE SEC. 327, 408.3, ETC.  
 REVISED: 2/06/2018  
 REASON: 2002-0062410  
 CAD TECH: NFL

N. POR. SW 1/4 OF SE 1/4 SEC. 30, T.18S., R.25E., M.D.B.&M.

TAX CODE AREA **93-22**

6-137

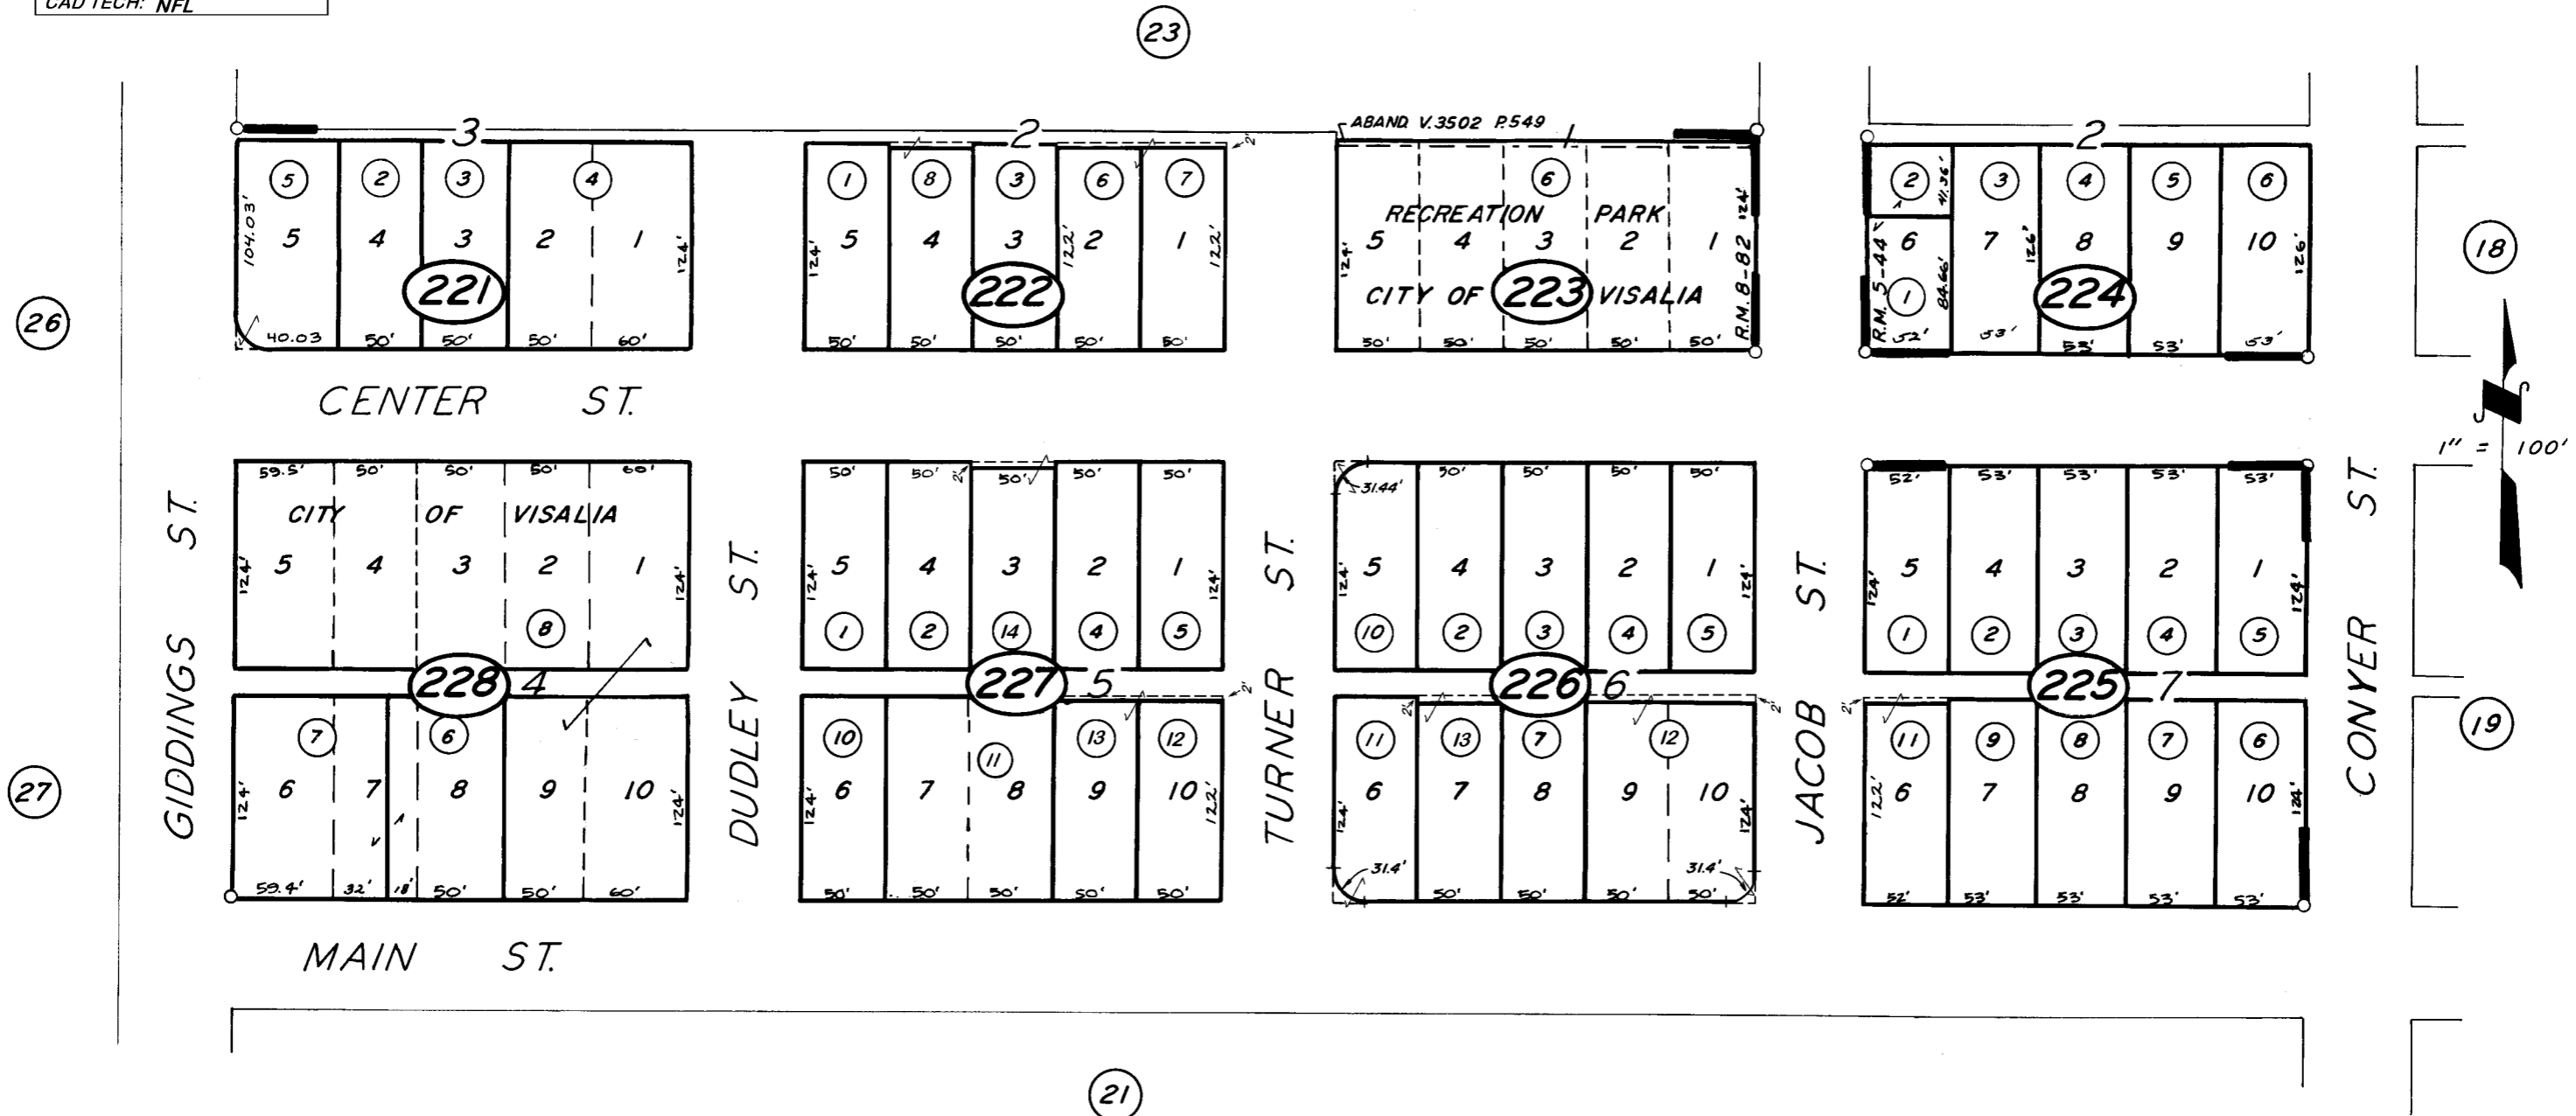

POR. ASHTON ADD., R.M. 5-44.

POR. PARKSIDE TR., R.M. 8-82.

CITY OF VISALIA

ASSESSOR'S MAPS BK. 93, PG. 22.

COUNTY OF TULARE, CALIF.

NOTE — ASSESSOR'S BLOCK NUMBERS SHOWN IN ELLIPSES  
 ASSESSOR'S PARCEL NUMBERS SHOWN IN CIRCLES

