


**DISCLAIMER**  
 THIS MAP WAS PREPARED FOR LOCAL PROPERTY ASSESSMENT PURPOSES ONLY AND THE PARCELS SHOWN HEREON MAY NOT COMPLY WITH STATE AND LOCAL SUBDIVISION ORDINANCES, AND NO LIABILITY IS ASSUMED FOR THE USE OF THE INFORMATION SHOWN HEREON.

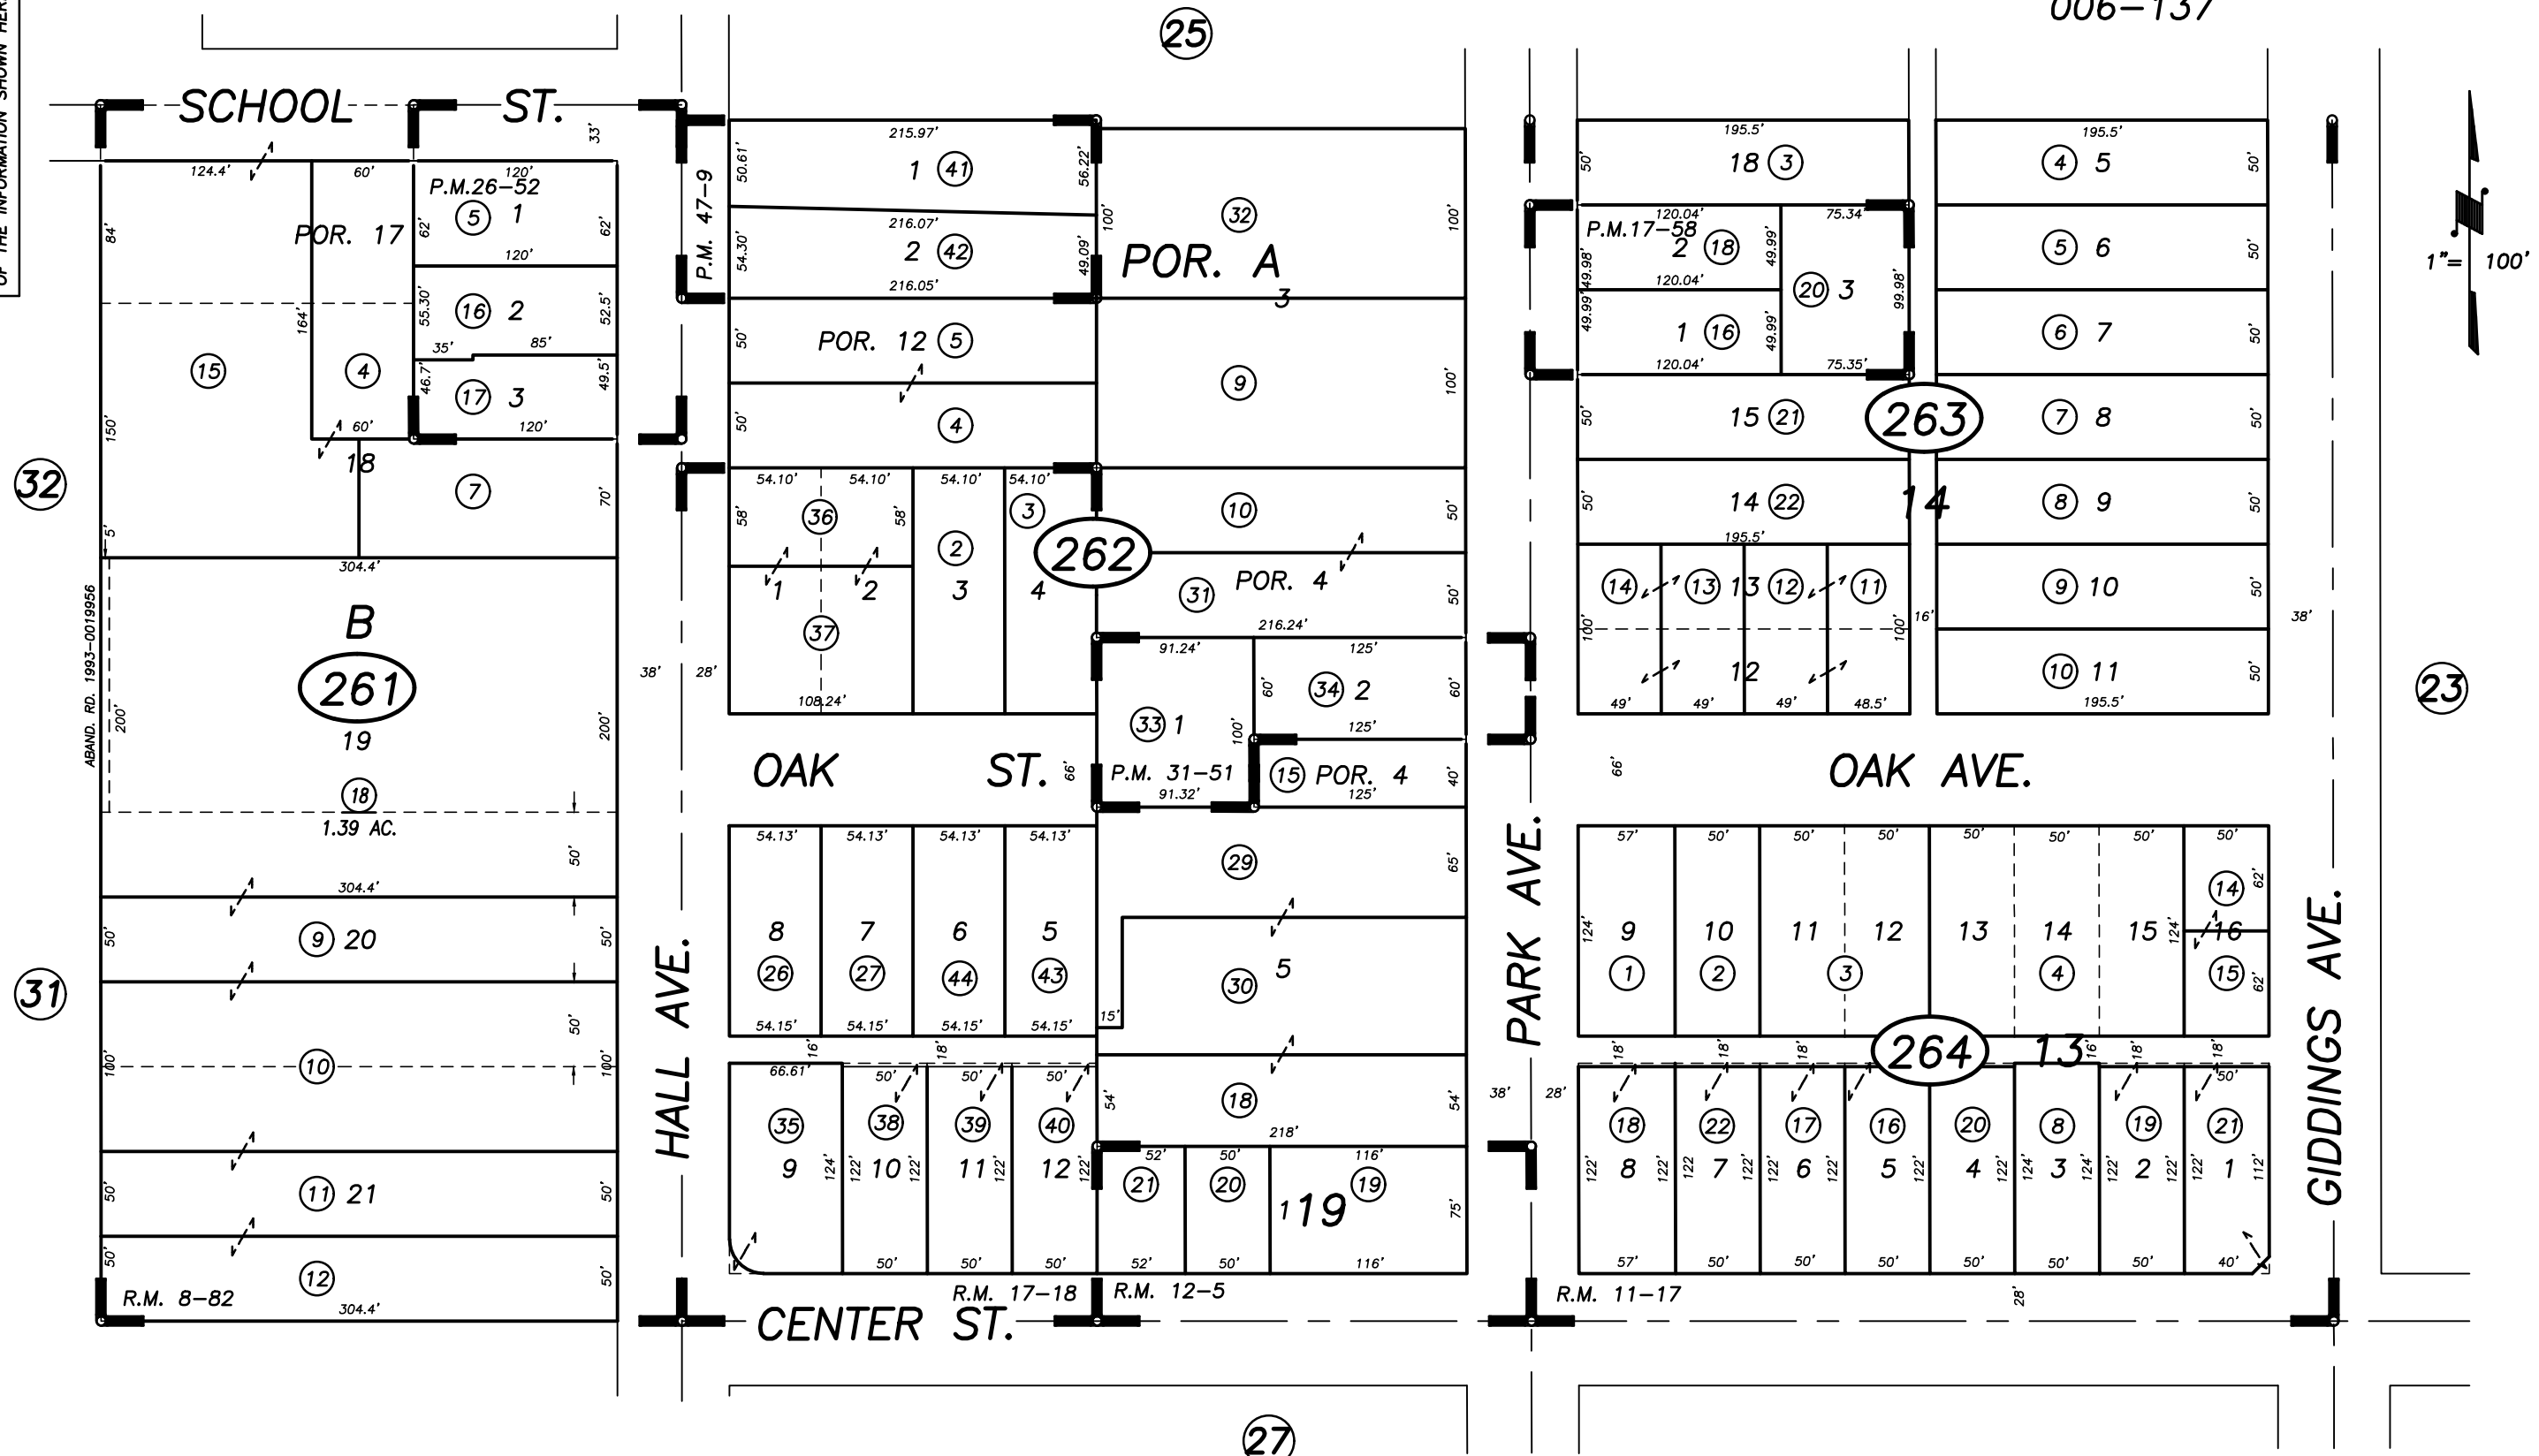

POR. PARKSIDE TRACT, R.M. 8-82  
 POR. PARKSIDE TRACT RESUB. BLK. D, R.M. 11-17  
 PARKSIDE TRACT RESUB. BLK. C & POR. A, R.M. 12-5  
 McCARRIER SUBDIVISION, R.M. 17-18  
 PARCEL MAP NO. 1657, P.M. 17-58  
 PARCEL MAP NO. 2551, P.M. 26-52  
 PARCEL MAP NO. 3050, P.M. 31-51

PARCEL MAP NO. 4604, P.M. 47-9

CITY OF VISALIA  
 ASSESSOR'S MAPS BK. 093 , PG. 26  
 COUNTY OF TULARE, CALIFORNIA, U.S.A.

NOTE: Assessor's Parcel Numbers Shown in Circles (1) (123)  
 Assessor's Block Numbers Shown in Ellipses

2011-0027505	8/02/2013	NFL
REVISION	DATE	TECH